

David Wagner Associates Inc.
 4 - 430 River Avenue Winnipeg, Manitoba, R3L 0C6 (204) 452-2426
 LANDSCAPE ARCHITECTURE • URBAN DESIGN • GOLF COURSE ARCHITECTURE

**PRELIMINARY
NOT FOR CONSTRUCTION**

NOTE:
 LOCATION OF UNDERGROUND STRUCTURES AS SHOWN ARE BASED ON THE BEST INFORMATION AVAILABLE BUT NO GUARANTEE IS GIVEN THAT ALL EXISTING UTILITIES ARE SHOWN OR THAT THE GIVEN LOCATIONS ARE EXACT. CONFIRMATION OF EXISTENCE AND EXACT LOCATION OF ALL SERVICES MUST BE OBTAINED FROM THE INDIVIDUAL UTILITIES BEFORE PROCEEDING WITH CONSTRUCTION.

Manager Parks and Open Space Division
 Released For Construction Date

DO NOT SCALE DRAWINGS

revisions	description	date
5		
4		
3		
2	99% Design Submission	01-08-07
1	66% Design Submission	13-07-07
0	33% Design Submission	05-06-07




project title
CARON PARK
50 CASS STREET
WINNIPEG, MANITOBA

approved by		scale	1:100
designed by	LLW	date	01 08 2007
drawn by	LLW		



drawing title
Playground Renovation

project no.	sheet	revision no.
0707-2	L2	0

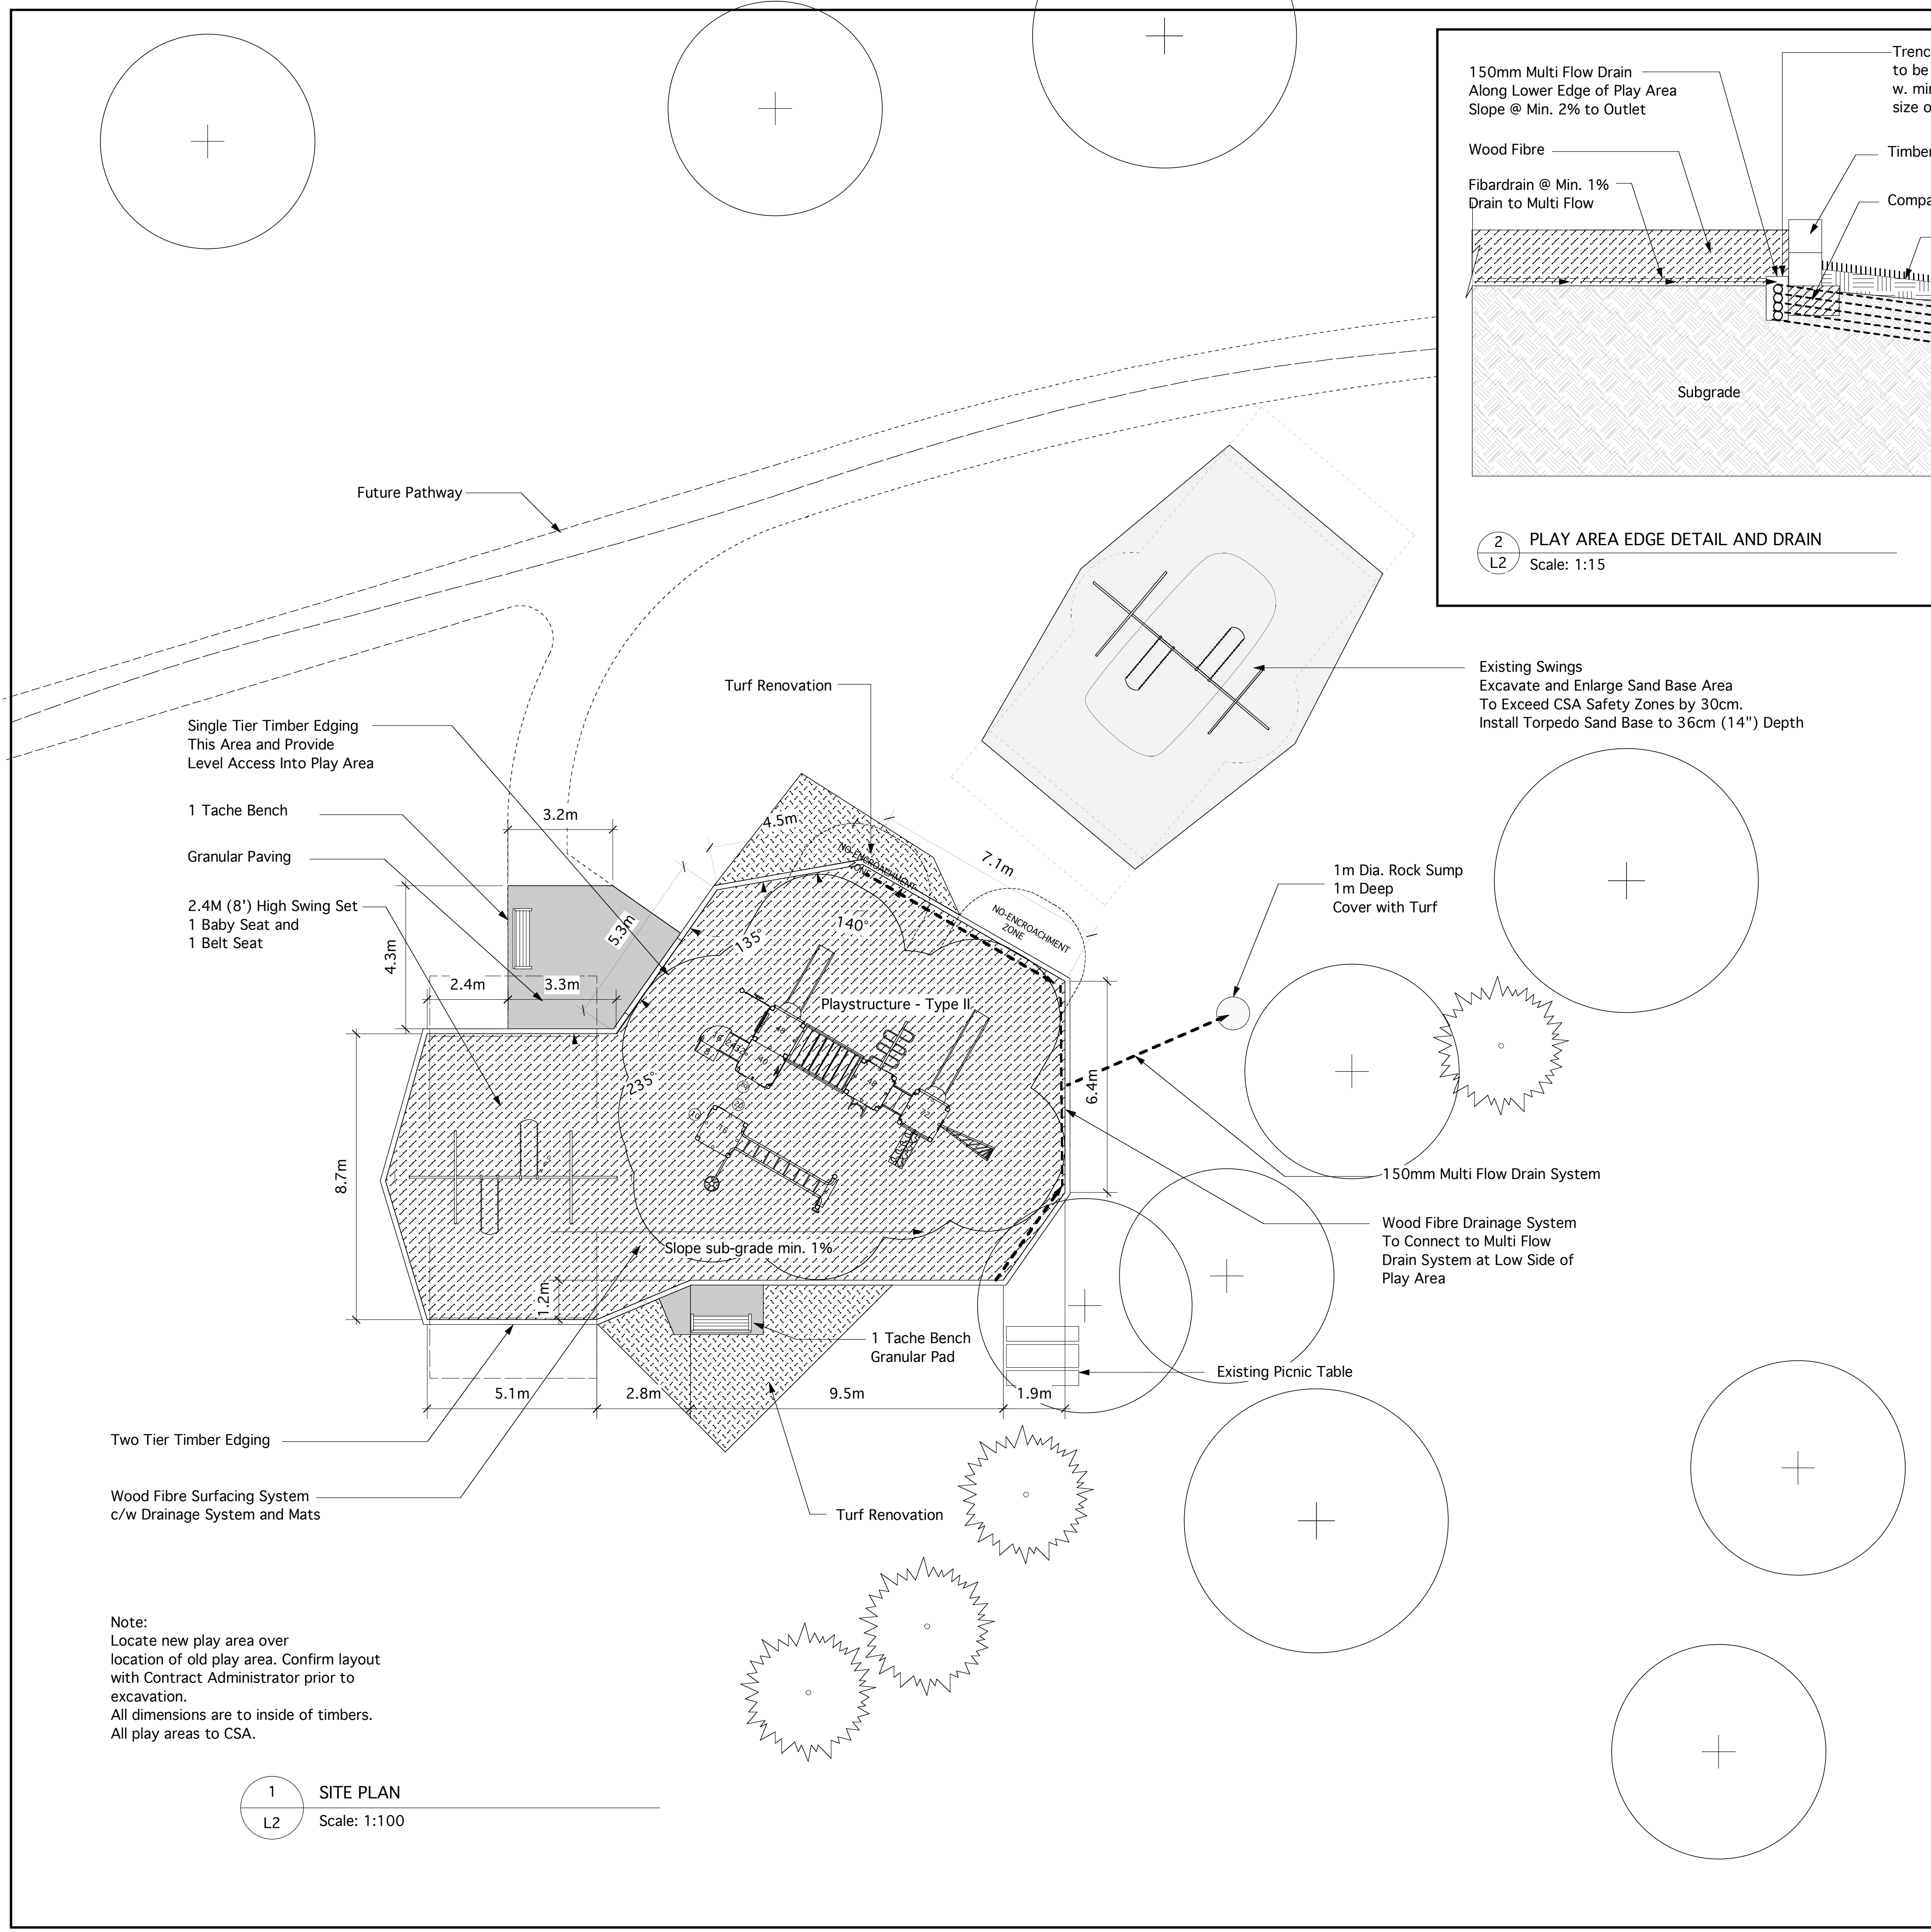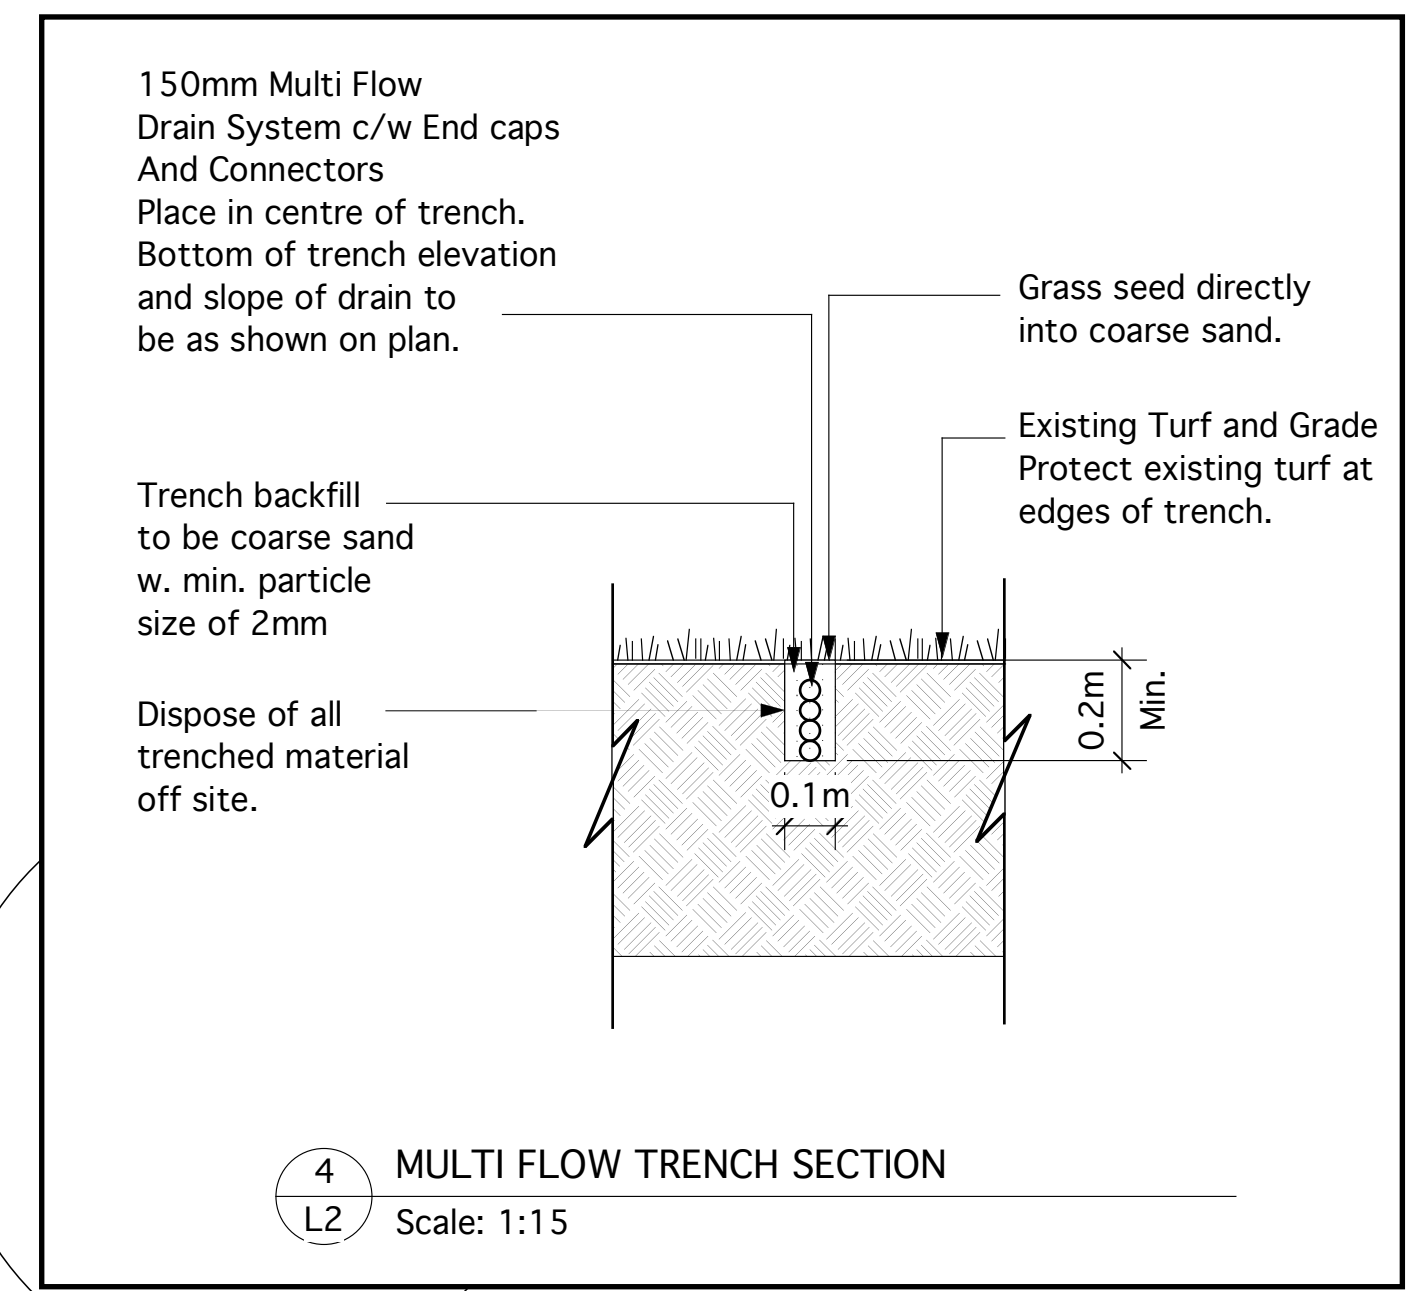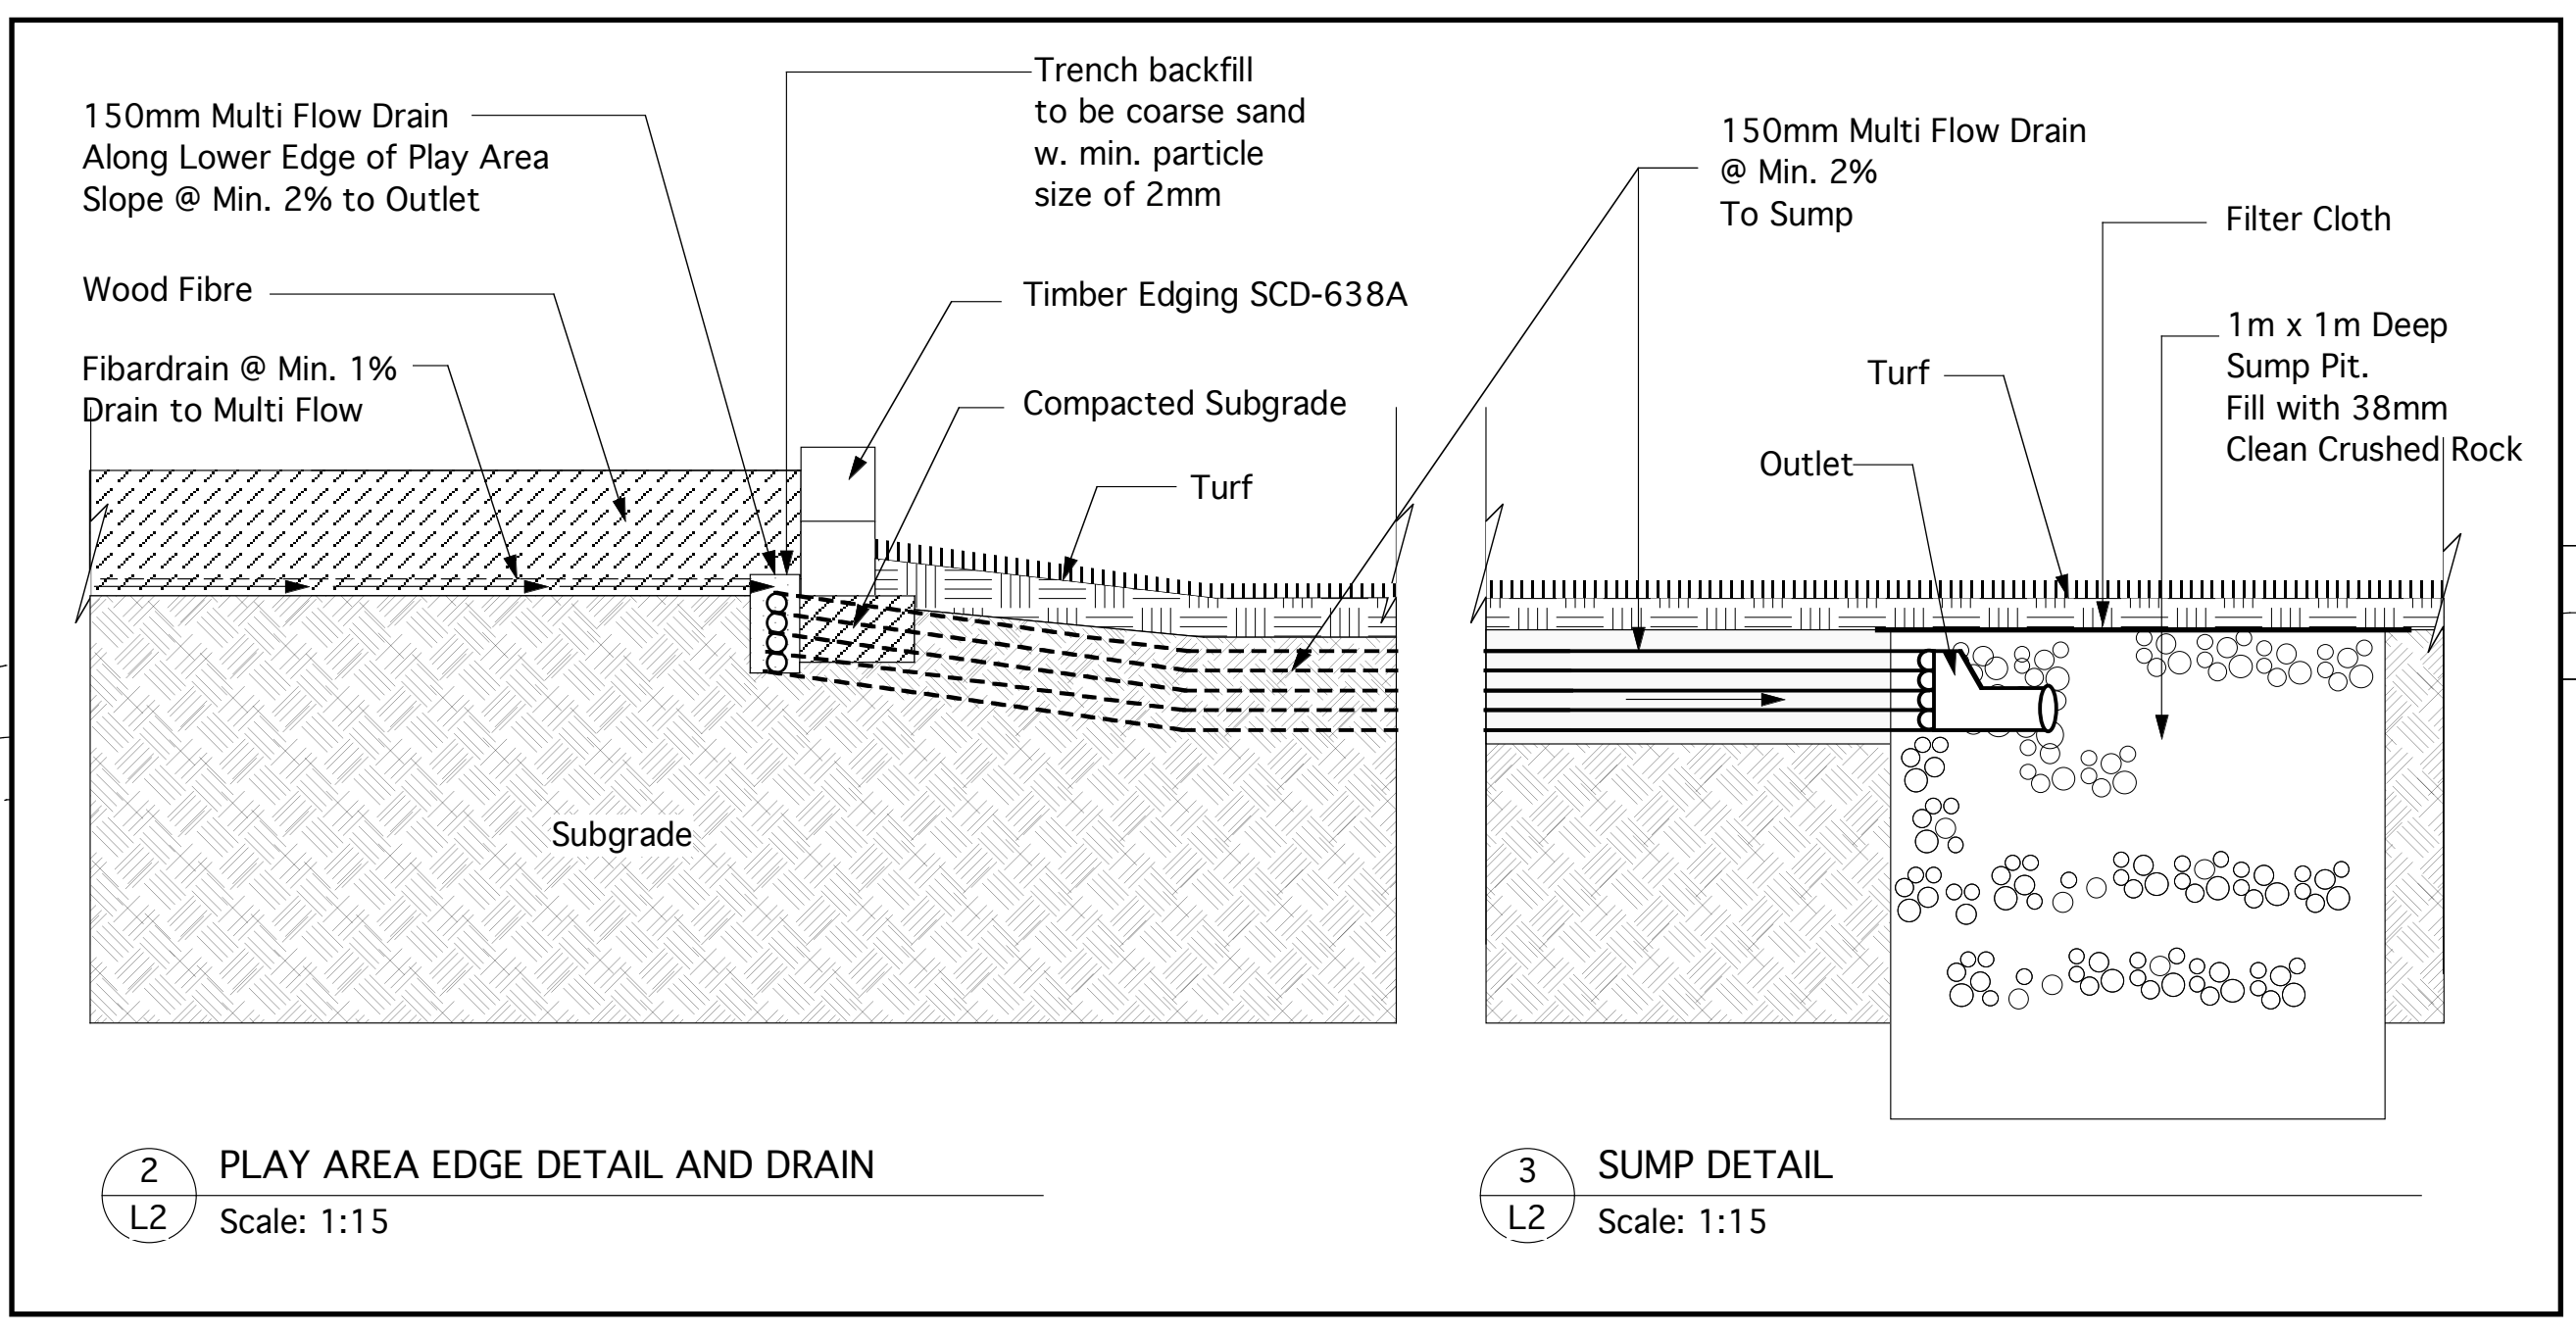

Note:
 Locate new play area over location of old play area. Confirm layout with Contract Administrator prior to excavation.
 All dimensions are to inside of timbers.
 All play areas to CSA.

