
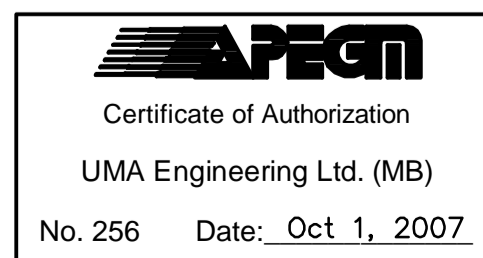
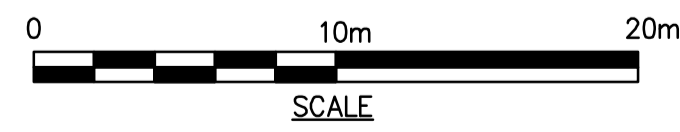
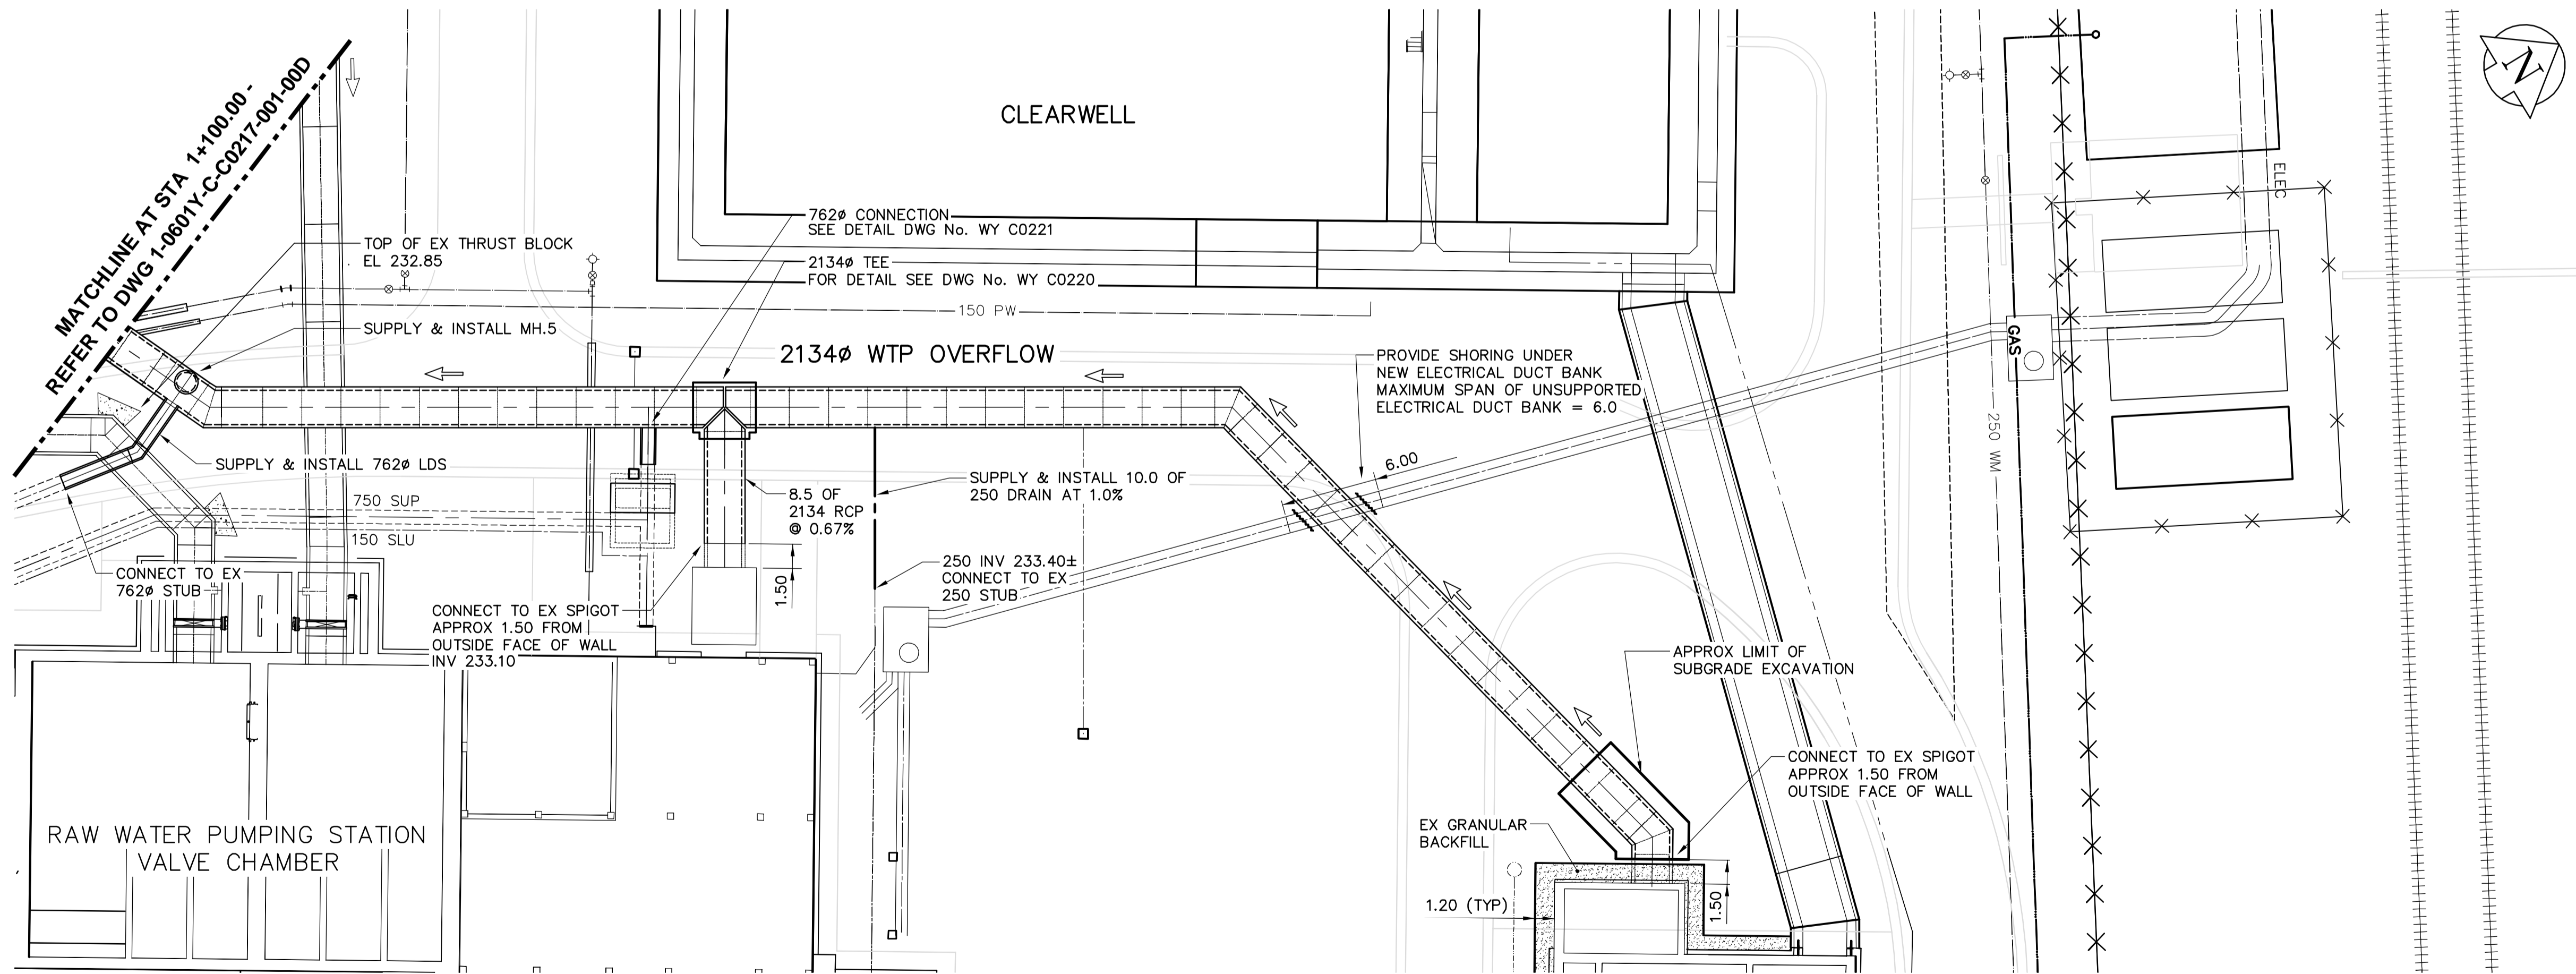


CHAINAGE ALONG  
C OF 2134# OVERFLOW PIPE

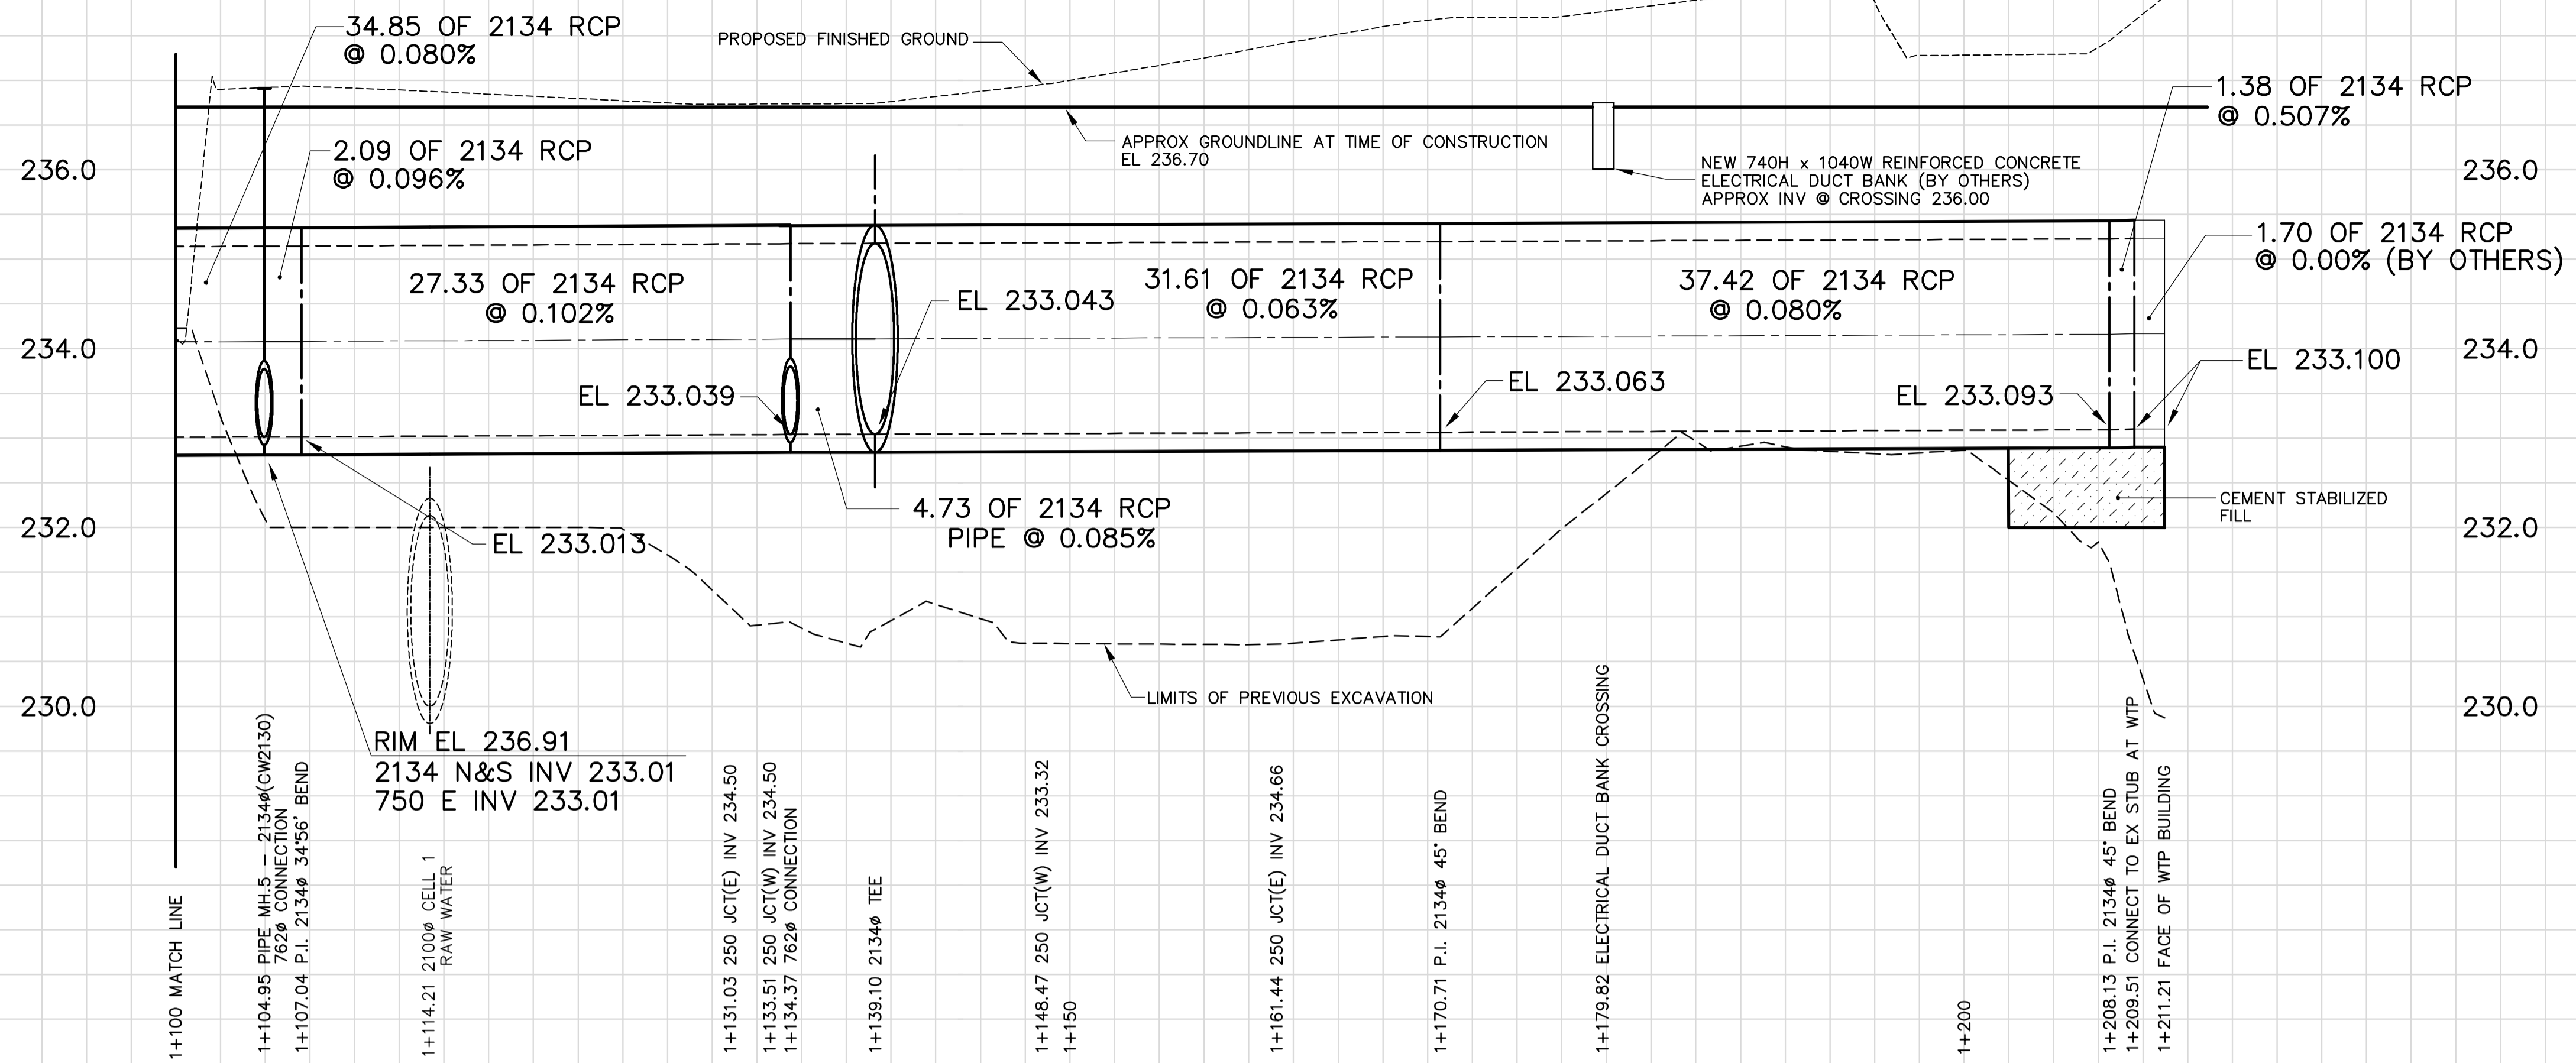

B.M. ELEV.					
DESIGNED BY	EDT	CHECKED BY	MGM		
DRAWN BY	Wjd	APPROVED BY	CCM		
HOR. SCALE:	1:250	RELEASED FOR CONSTRUCTION BY:	Ron Sorokowski		
VERTICAL SCALE:	1:50	DATE	October 1, 2007		
00 681-2007 ISSUED FOR TENDER	07/09/27	Wjd			
NO. REVISIONS	DATE	BY	DATE	2007/09/27	DATE

ENGINEER'S SEAL	
ORIGINAL SIGNED BY:	E. D. J. TOUPIN
	MEMBER 23484
	2007/10/01
CONSULTANT DRAWING NO.	WY C0218

**THE CITY OF WINNIPEG**  
WATER AND WASTE DEPARTMENT  
ENGINEERING DIVISION

WINNIPEG WATER TREATMENT PROGRAM  
CONSTRUCTION OF WATER TREATMENT PLANT OVERFLOW

CITY FILE NUMBER  
SHEET 1 OF 1

CITY DRAWING NUMBER  
1-0601Y-C-C0218-001-00D

CIVIL  
W.T.P. OVERFLOW PIPING - PLAN & PROFILE  
MATCH LINE STA 1+100.00 TO WATER TREATMENT PLANT