


| SEWER SERVICE INFORMATION | | |
|-----------------------------|-----------------------------------|-----------------------------------|
| ADDRESS | SIZE | SHORT & LONG MEASUREMENT |

NOTE: CHAINAGES SHOWN ARE ALONG W. R. OF NORMUNDY DR (E LEG)

NORMANDY DRIVE (E LEG)

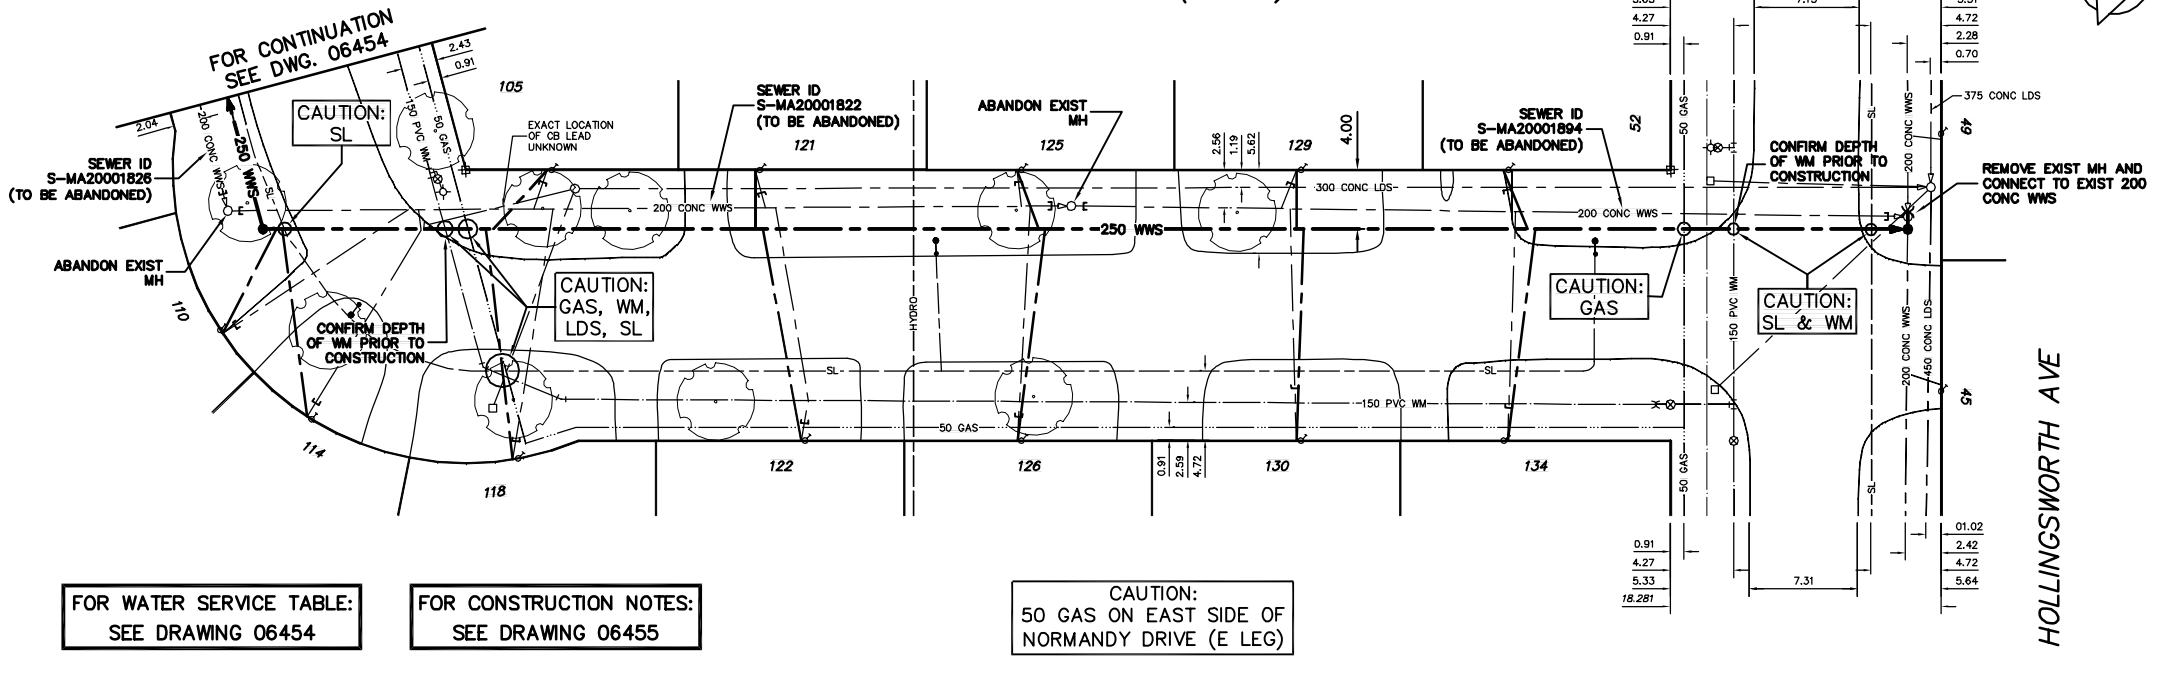

| SEWER JUNCTION INFORMATION FROM SEWER VIDEO INSPECTION SEWER ID S-MA20001822 | | |
|--|------|--------------|
| DISTANCE FROM MH ID S-MH20001665 | SIZE | LOCATION |
| 3.0 | S | 100# WEST CN |
| 3.6 | S | 100# EAST CX |
| 20.2 | S | 100# WEST CX |
| 20.9 | S | 150# EAST CN |

METRIC
WHOLE NUMBERS INDICATE MILLIMETRES
DECIMALIZED NUMBERS INDICATE METRES

WARNING
IF POWER EQUIPMENT OR EXPLOSIVES ARE TO BE USED FOR EXCAVATION ON THIS PROJECT THE CONTRACTOR MUST:
1) NOTIFY THE GAS COMPANY OF THE PROPOSED LOCATION OF EXCAVATION.
2) TAKE PRECAUTION TO AVOID DAMAGE TO GAS COMPANY INSTALLATIONS.
SEE PROVINCIAL REGULATION 210/72 FOR DETAILS

FOR WATER SERVICE TABLE:
SEE DRAWING 06454

FOR CONSTRUCTION NOTES:
SEE DRAWING 06455

CAUTION:
50 GAS ON EAST SIDE OF
NORMANDY DRIVE (E LEG)

| 200 WM | WATERMAIN | 200 WM | SL, HYDRO | 150 WM | WATERMAIN | 150 WM | LOCATION APPROVED UNDERGROUND STRUCTURES |
|----------|---------------------|----------|-------------------|-------------|-------------------|---------------------|--|
| ⊕ | HYDRANT | ⊕ | MTS | ⊕ | HYDRANT | ⊕ | |
| ⊙ | VALVE | ⊙ | TRAFFIC SIGNALS | ⊙ | VALVE | ⊙ | |
| 525 LDS | LAND DRAINAGE SEWER | 525 LDS | GAS | 50 GAS | 300 LDS | LAND DRAINAGE SEWER | |
| 375 WWS | WASTEWATER SEWER | 375 WWS | SURVEY BAR | 250 WWS | WASTEWATER SEWER | 250 WWS | |
| ○ | MANHOLE | ○ | FENCE | ⊗ | PROFILE | | |
| □ | CATCH BASIN | □ | POLE - HYDRO, MTS | ⊘ | GROUND ABOVE PIPE | | |
| ▽ | CURB INLET | ▽ | CURB STOP | ⊙ | | | |
| ⊕ | JUNCTIONS | ⊕ | GUY ANCHOR | | | | |
| ⊕ | CULVERT | ⊕ | LIGHT STANDARD | | | | |
| ⊕ | ANODE | ⊕ | TREE | | | | |
| EXISTING | LEGEND-PLAN | PROPOSED | EXISTING | LEGEND-PLAN | PROPOSED | EXISTING | LEGEND-PROFILE |

| NO. | REVISIONS | DATE | BY |
|-----|-----------|------|----|
| | | | |

CITY OF WINNIPEG
WATER AND WASTE
ENGINEERING DIVISION

DESIGNED BY: NC
CHECKED BY: TW

DRAWN BY: CJH
APPROVED BY: KZ

HOR. SCALE: 1:250
VERTICAL: 1:50

RELEASED FOR CONSTRUCTION

DATE: 2007 10 19

ENGINEER'S SEAL
ORIGINAL SIGNED BY K.R. ZUREK 07/10/22

THE CITY OF WINNIPEG
WATER AND WASTE DEPARTMENT

2007 SEWER RENEWALS
CONTRACT 34
NORMANDY DRIVE (E LEG)
2ND MH S OF HOLLINGSWORTH AVENUE TO
1ST MH S OF HOLLINGSWORTH AVENUE

SHEET 6 OF 10
CITY DRAWING NUMBER
06453