
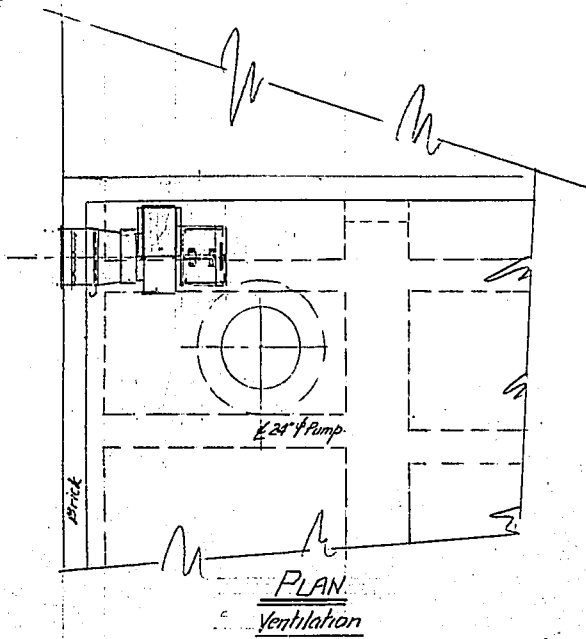


**PUMP ROOM FLOOR DRAINAGE**


Scale 1/4" = 1'-0"  
Section c-c 5'-4" from Gates

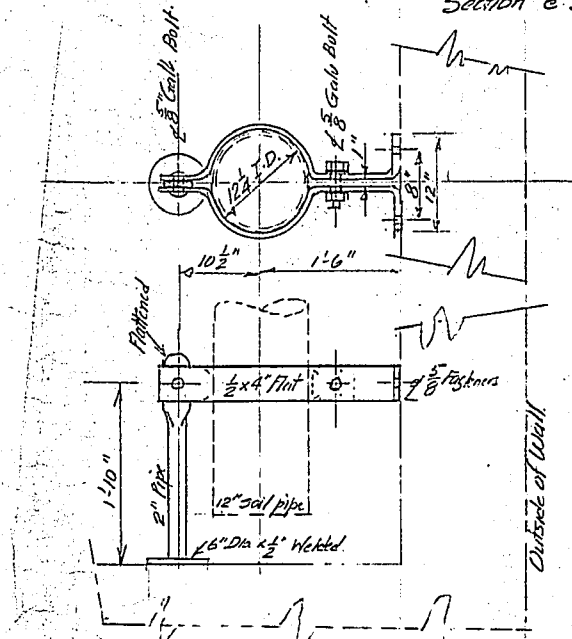




**12" SOIL PIPE STAND**

2" Right Galvanized  
Scale 3/4" = 1'-0"

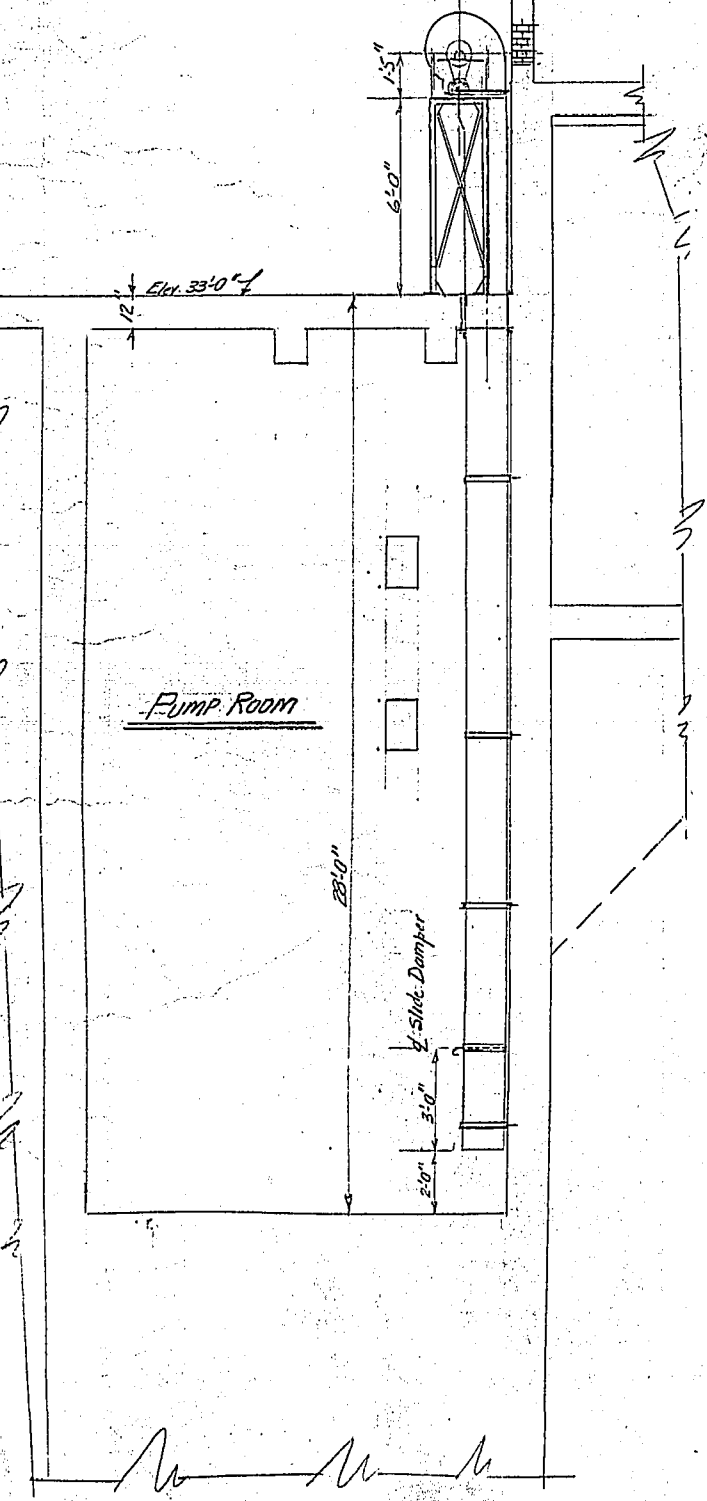


**VENTILATION**

Scale 1/4" = 1'-0"  
All fasteners Galvanized.

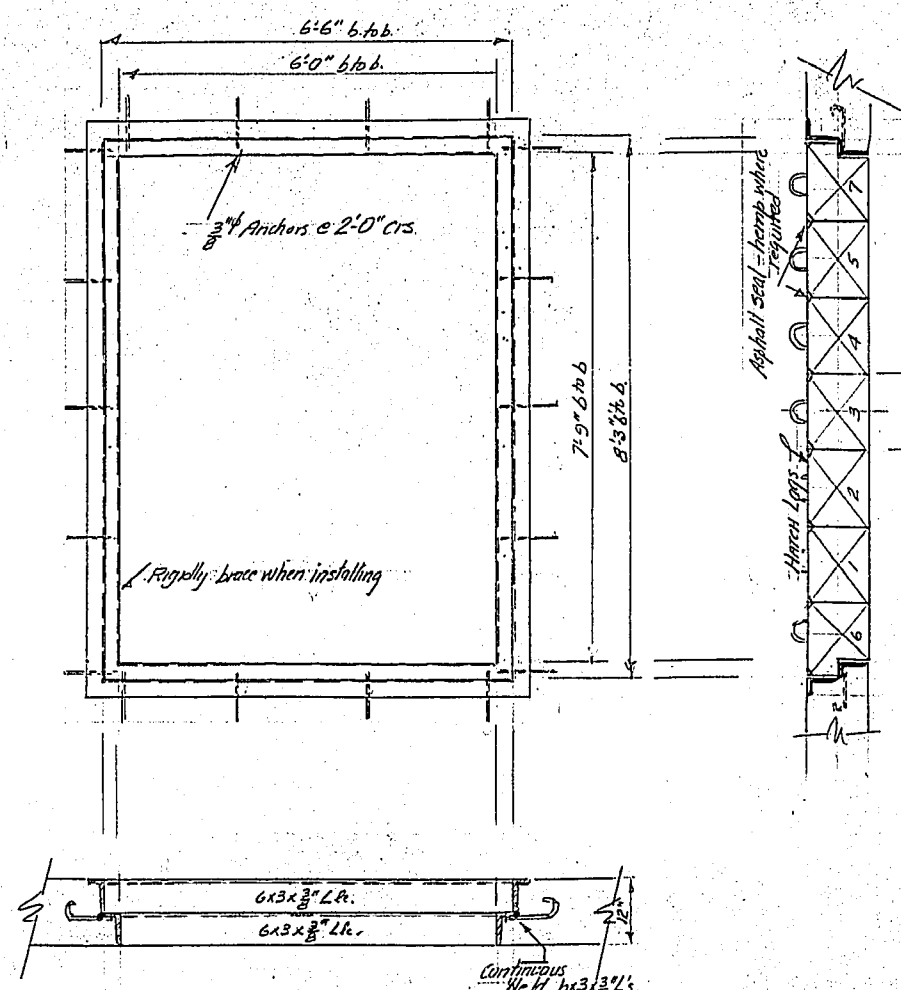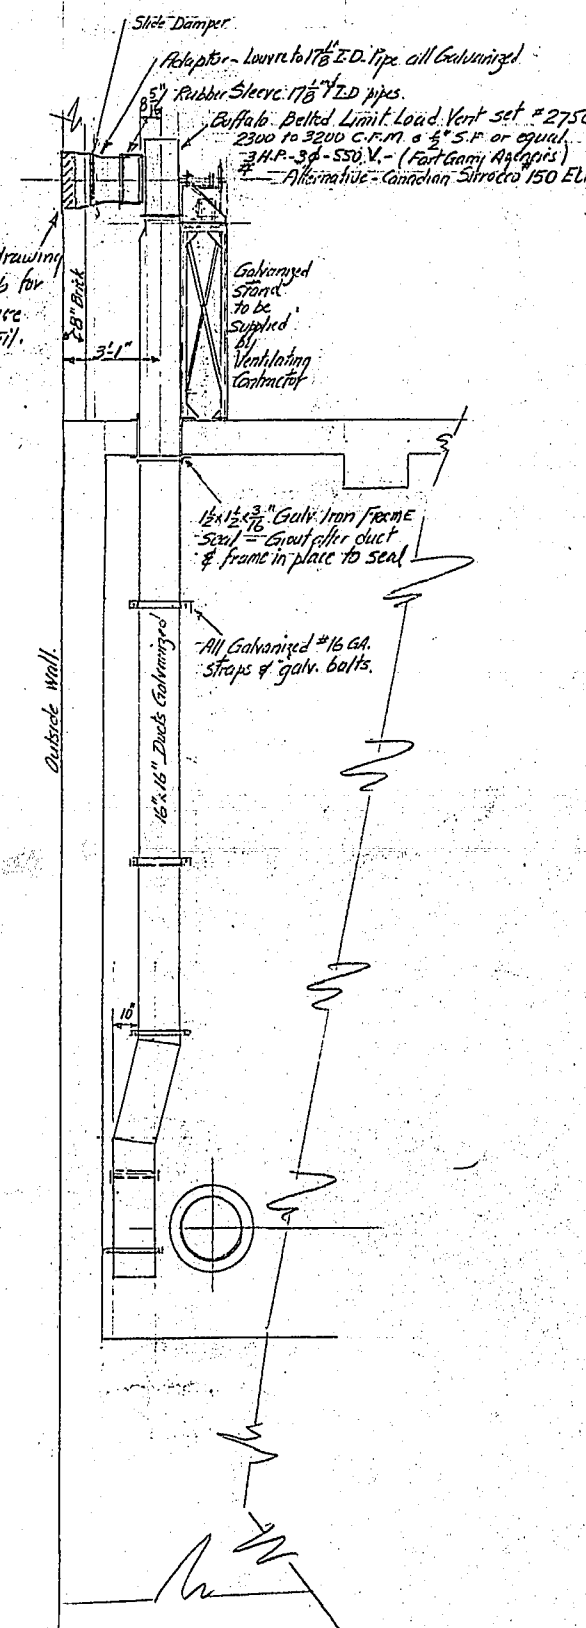


**PUMP ROOM HATCH FRAMING**

All Galvanized  
Scale 1/2" = 1'-0"

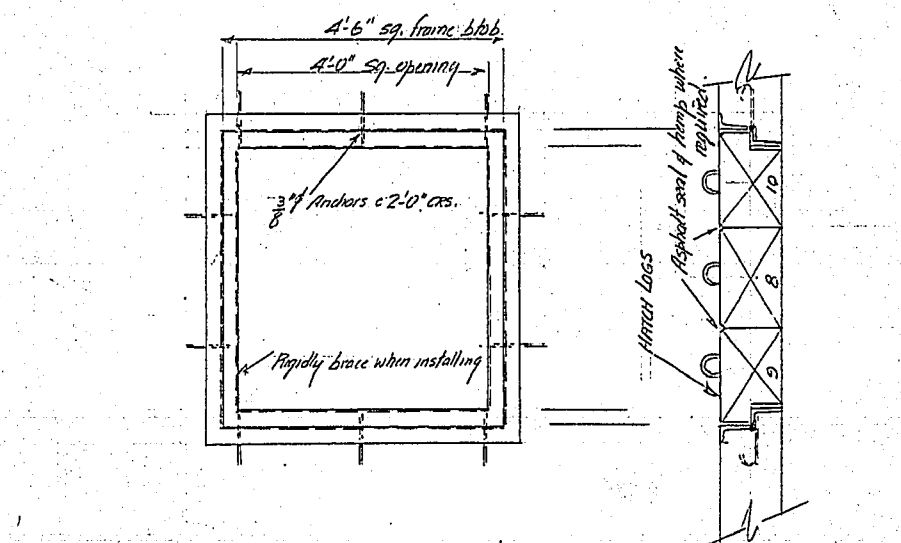


**WET WELL HATCH FRAMING**

All Galvanized  
Scale 3/4" = 1'-0"

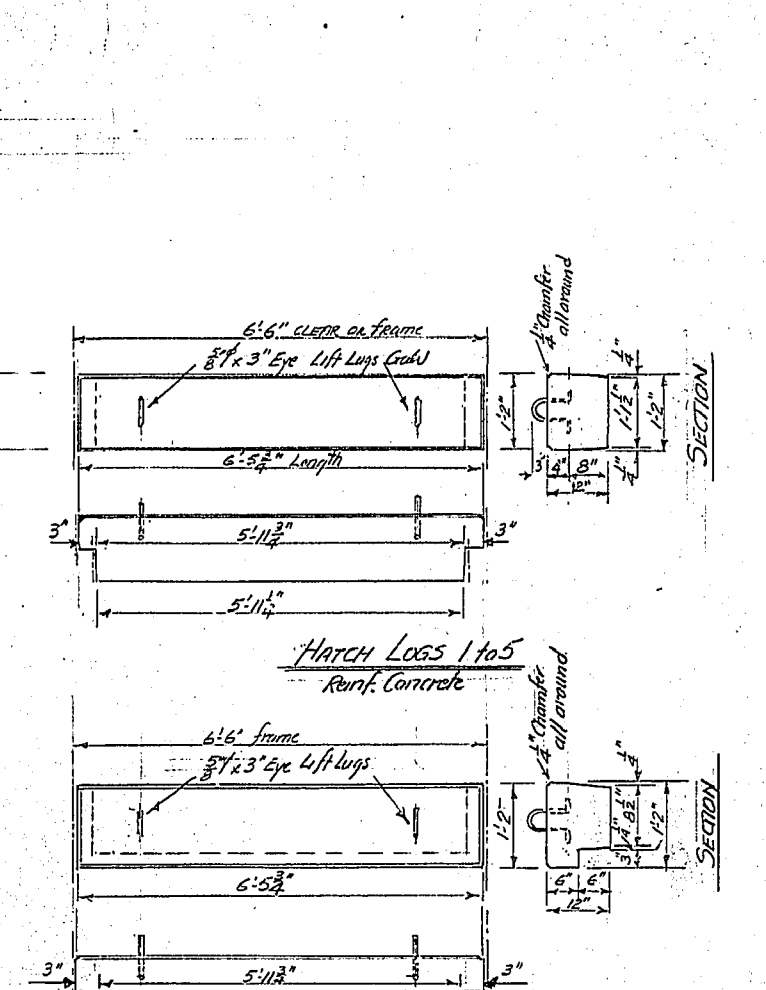


**HATCH LOGS 1 to 5**

Reinf. Concrete

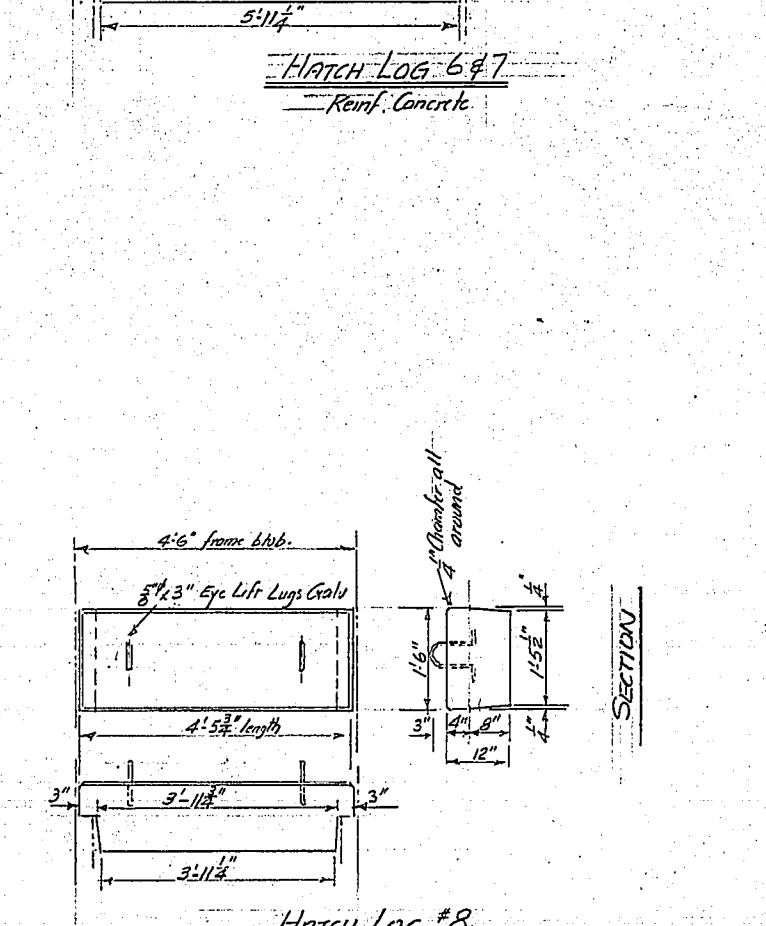


**HATCH LOGS 6 to 7**

Reinf. Concrete

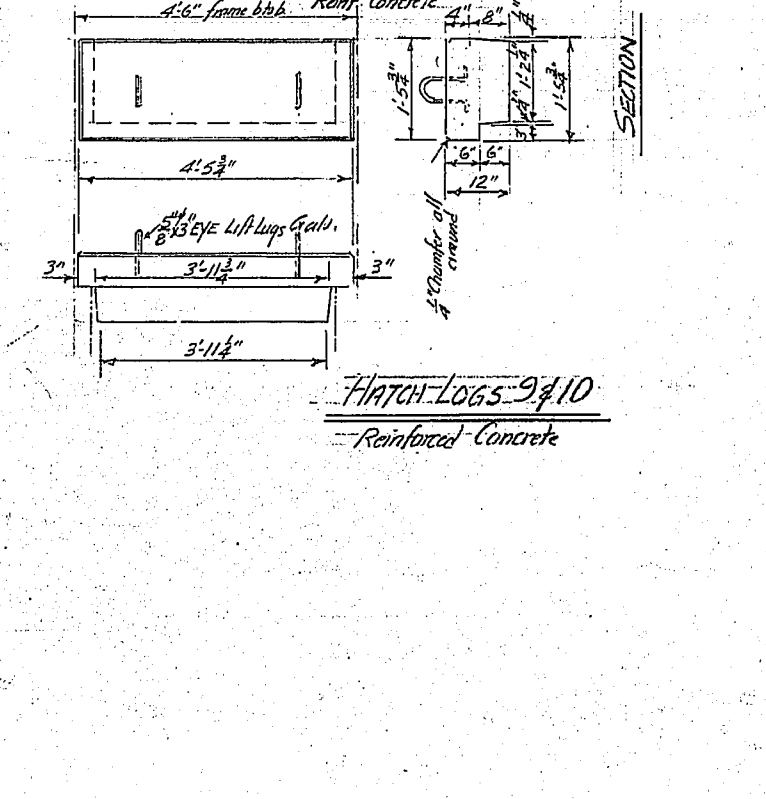


**HATCH LOGS 8 to 10**

Reinforced Concrete

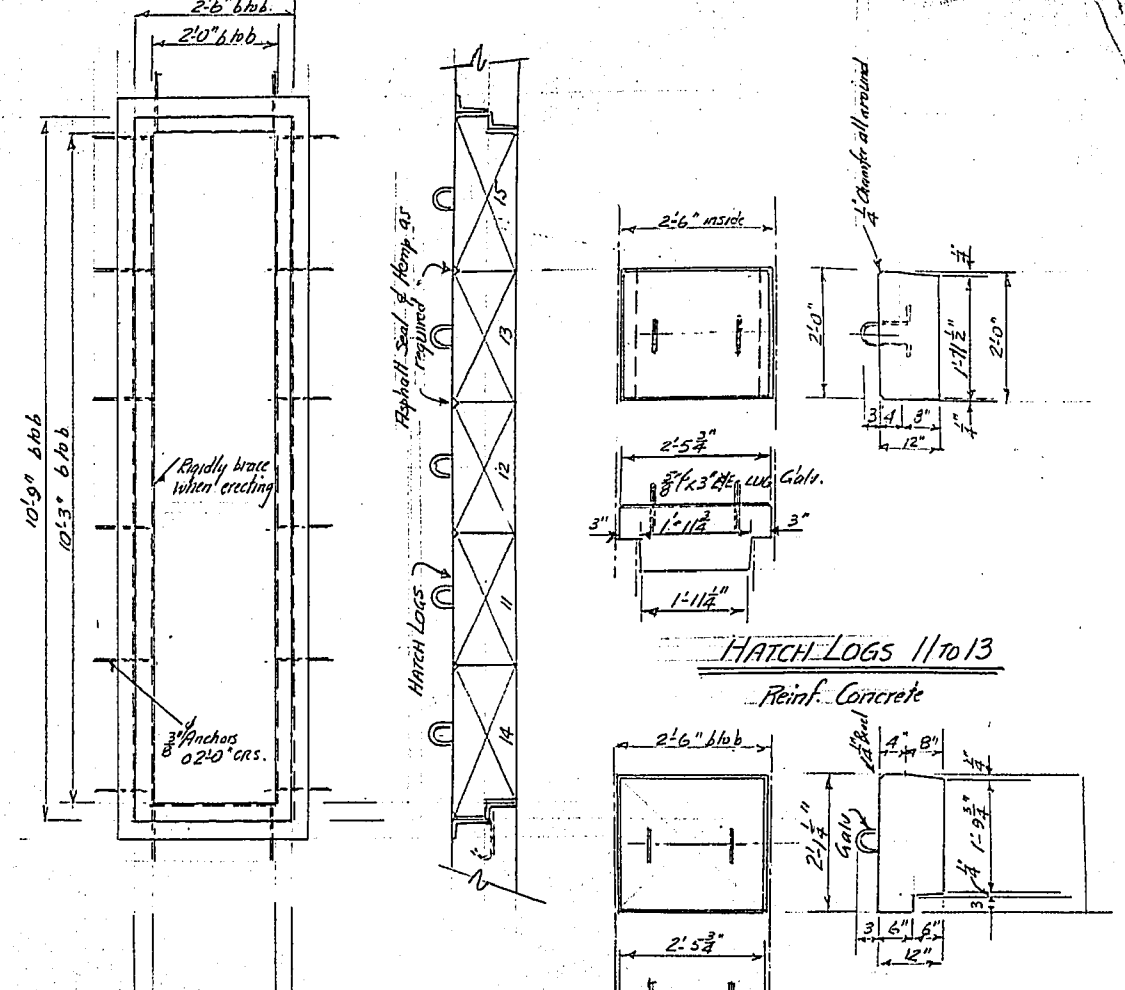


**INLET CHAMBER HATCH FRAME**

All Galvanized  
Scale 1/2" = 1'-0"

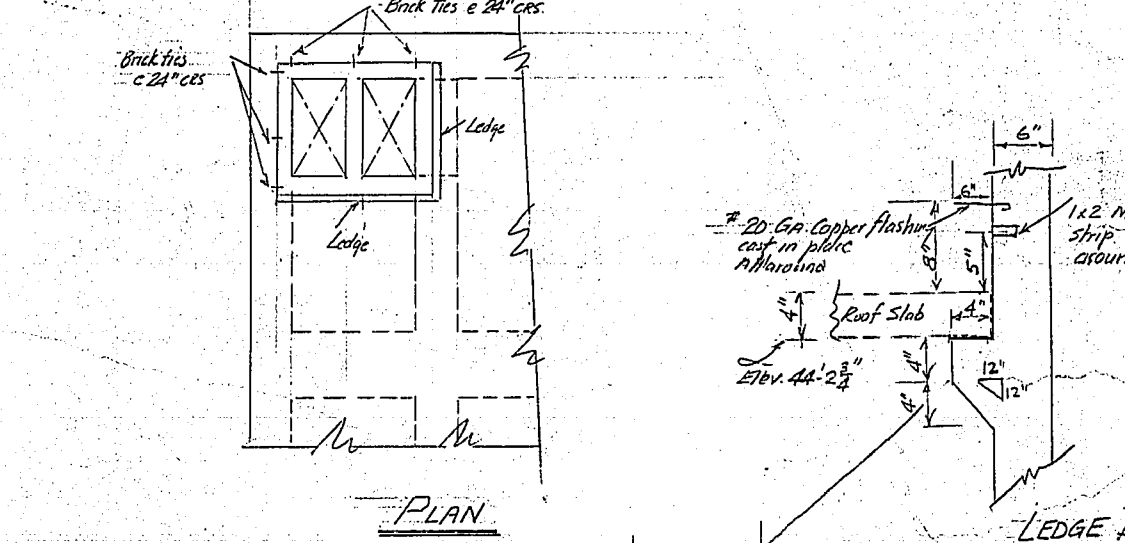

**LEDGE DETAIL**

Ledge 2 Sides only

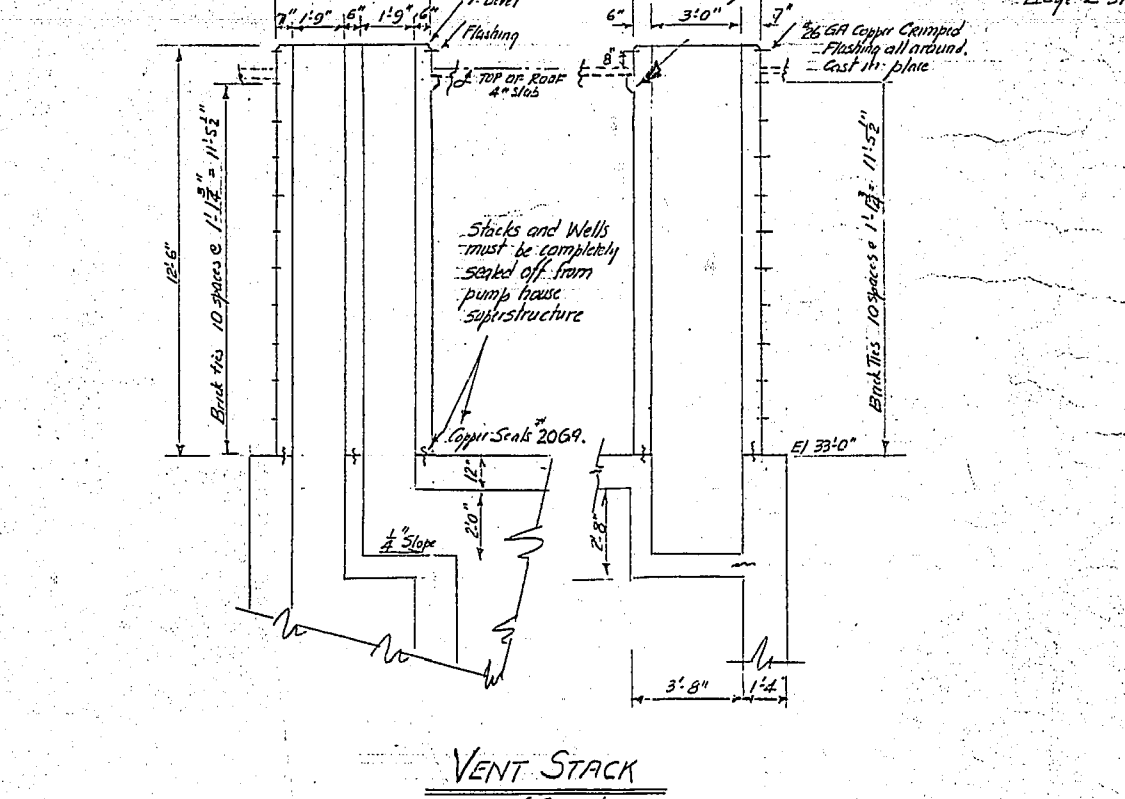

**VENT STACK**

Reinf. Concrete  
Scale 1/4" = 1'-0"