

**MATERIALS**



- 100 mm x 100 mm COMPOSITE BOARDS
- CEDAR TONE FINISH
- METAL FINISH - PRIME WITH RUSTOLEUM NO. 769
- FINISH WITH SAPOLIN
- BLACK WROUGHT FINISH

**TITLE**

**TACHE BENCH - COMPOSITE**

**D**

SCD-120\_A

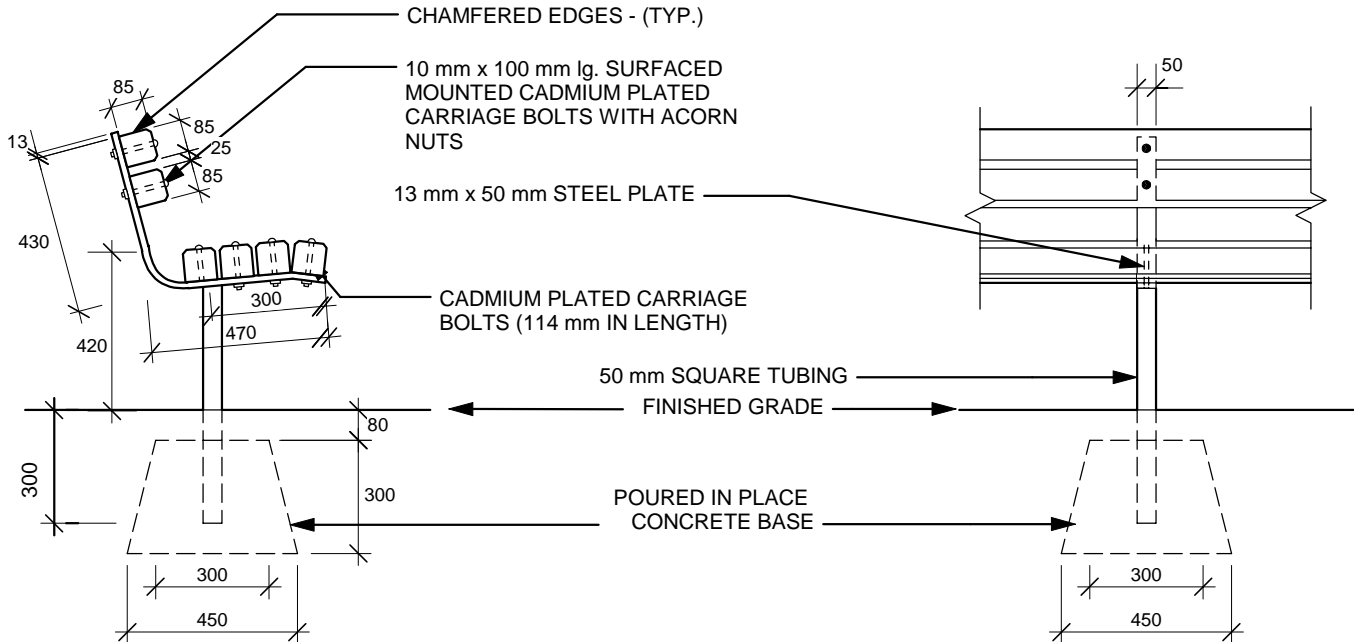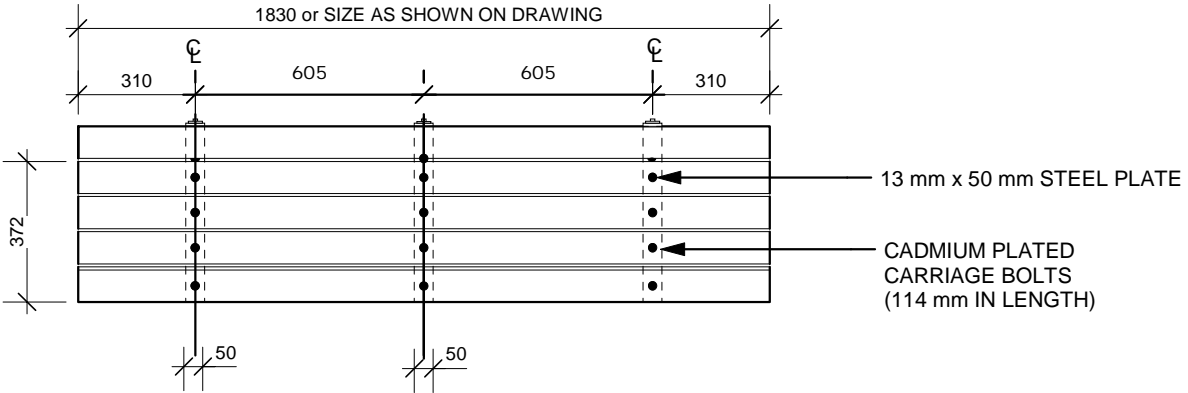

NOTE: ALL DIMENSIONS ARE IN MILLIMETERS  
PRODUCT NO. 52501067

1:20

JUNE/06

JF

THE CITY OF WINNIPEG  
Planning, Property and Development Department  
Planning and Land Use Division  
Unit 15 - 30 Fort Street, Winnipeg, MB, R3C 4X5

