


TITLE

SPORTS STANDARD FOOTING DETAIL

SCD - 327

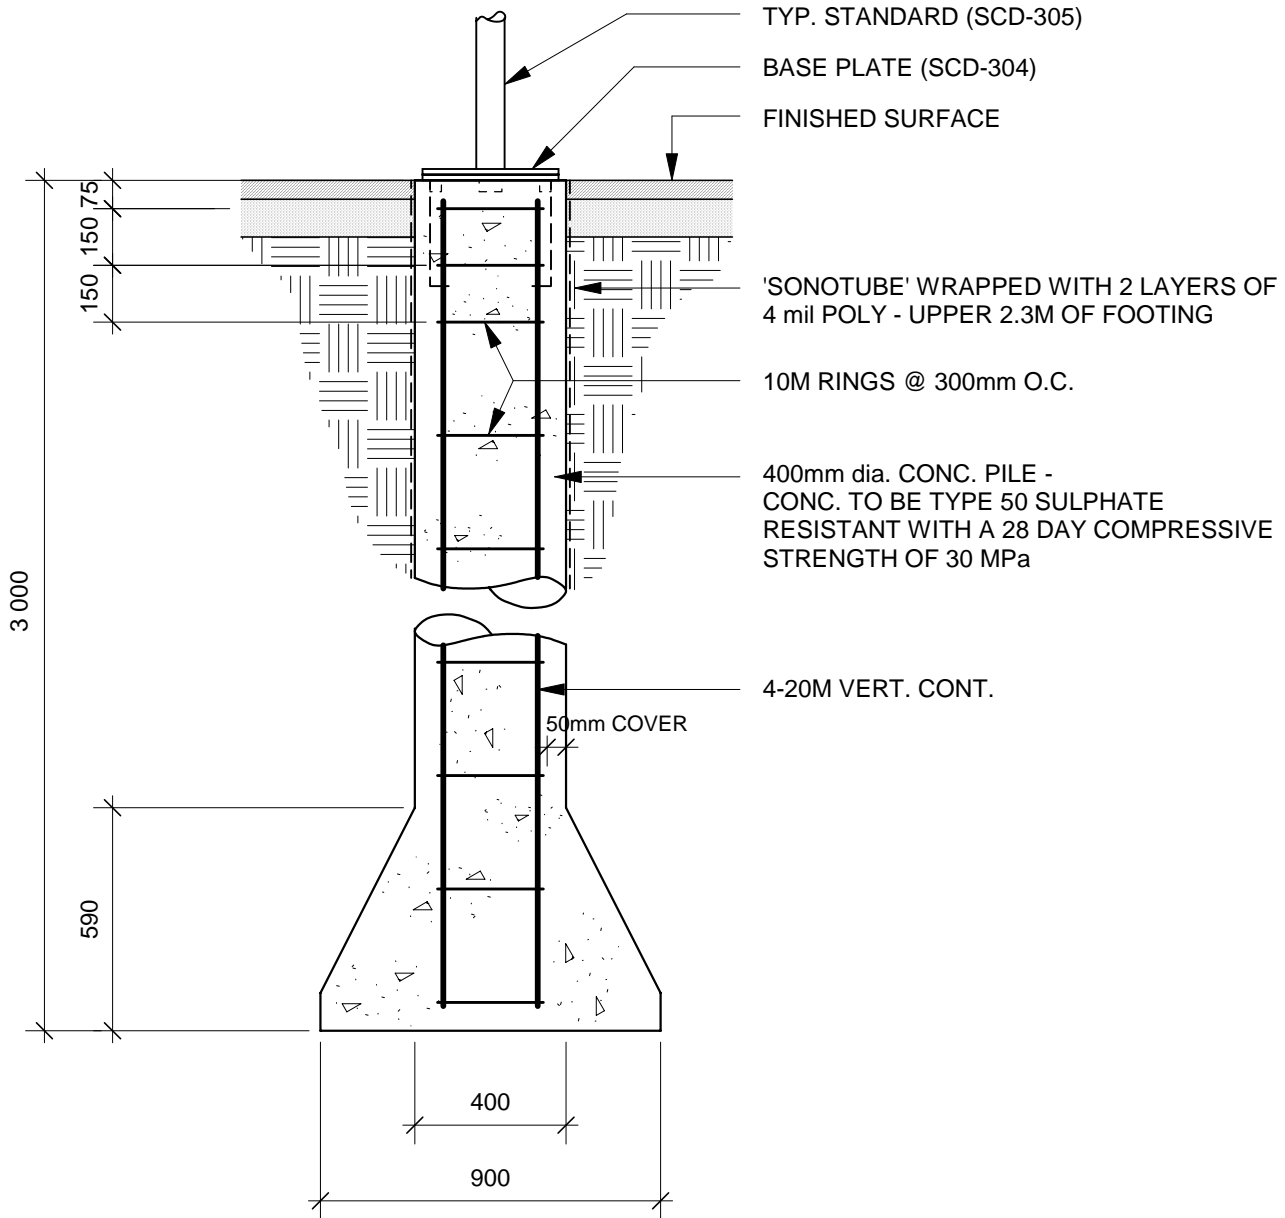

FOR 500mm dia. PILE :
HEIGHT OF BELL - 760mm
PILE BASE - 1220mm

ALL DIMENSIONS SHOWN ARE MILLIMETRES

NOT TO SCALE

VC

SEP/00

THE CITY OF WINNIPEG
Planning, Property and Development Department
Planning and Land Use Division
310-10 Fort Street, Winnipeg, Manitoba R3C 4X5

