


SECTION B-B

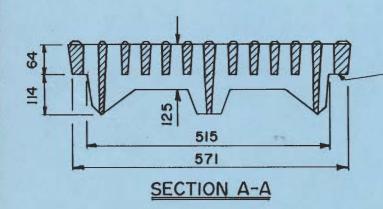

BOTTOM OF COVER RIM TO BE MACHINED FLAT

DIMENSIONS IN MILLIMETRES

The City Of Winnipeg Works & Operations Division		Reference Spec. No. CW2I30 CW2I3I CW2I50	
MANHOLE COVER (GRATED)	Designed By: GFN	Drawn By: EN	Scale: NTS
	Checked By: RAS	MARCH 1986	Drawing No.
	P. H. Sorokowsk		SD-106