

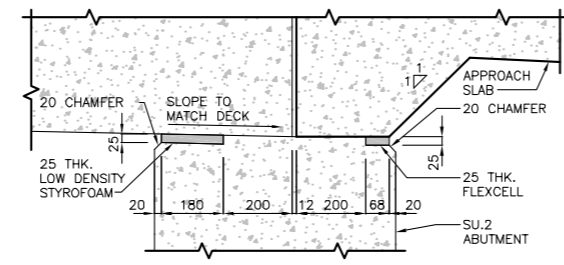
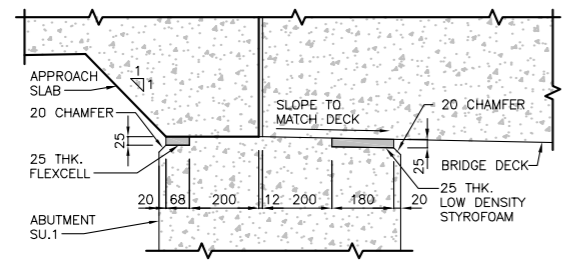
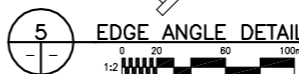
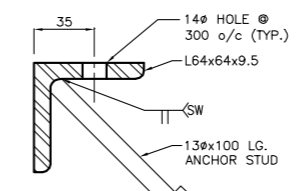


**NOTE:**  
BACKER ROD & FLEXIBLE JOINT SEALANT TO SEAL TOP OF JOINT AS WELL AS THE SIDES

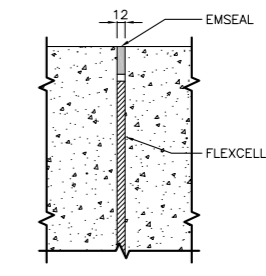

U:\Projects\111201100\Drawings\02\_access\02\_access\111201100.dwg  
 2007-12-20 11:44:00 P. ENG. 31410sb705-682.dwg

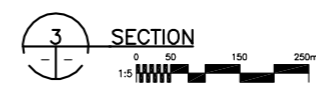

LOCATION APPROVED UNDERGROUND STRUCTURES		B.M. ELEV.
SUPV. U/G STRUCTURES COMMITTEE	DATE	
NOTE: LOCATION OF UNDERGROUND STRUCTURES AS SHOWN ARE BASED ON THE BEST INFORMATION AVAILABLE BUT NO GUARANTEE IS GIVEN THAT ALL EXISTING UTILITIES ARE SHOWN OR THAT THE GIVEN LOCATIONS ARE EXACT. CONFIRMATION OF EXISTENCE AND EXACT LOCATION OF ALL SERVICES MUST BE OBTAINED FROM THE INDIVIDUAL UTILITIES BEFORE PROCEEDING WITH CONSTRUCTION.		
1	ISSUED FOR TENDER	07.12.03 K.S.A.
NO.	REVISIONS	DATE BY

<b>Stantec Consulting Ltd.</b> 905 Waverley Street, Winnipeg, Manitoba Tel 204-489-5900 Fax 204-453-9012		<b>ENGINEER'S SEAL</b>  ORIGINAL SEALED BY K.S. AMY P. ENCS. 07.12.03	
DESIGNED BY	K.S.A.	CHECKED BY	B.J.W.
DRAWN BY	J.M.B.	APPROVED BY	K.S.A.
HOR. SCALE: AS SHOWN		AUTHORIZED BY: DATE	
VERTICAL: AS SHOWN		BILL EBENSCHANGER DEC. 3, 2007	
		B. EBENSCHANGER, P. ENG. BRIDGE PROJECTS ENGINEER	
		CONSULTANT DRAWING NO. 31410SB705	

<b>THE CITY OF WINNIPEG</b> <b>PUBLIC WORKS DEPARTMENT</b> <b>TRANSPORTATION ENGINEERING DIVISION</b>	
<b>ACCESS BRIDGE</b> TO 330 AND 334 BONNER AVENUE	SHEET <b>6</b> OF <b>9</b> CAD FILE DRAWING NUMBER 31410sb705-682.dwg
<b>CONCRETE SECTIONS &amp; DETAILS</b>	
CITY DRAWING NUMBER <b>B176-08-06</b>	