



P:\Projects\2007\07-0107-08-04rev0.dwg - Tab: 03 - Nov 29, 2007 - 2:36pm - User: DDerache  
 PLOT 1:1 A1

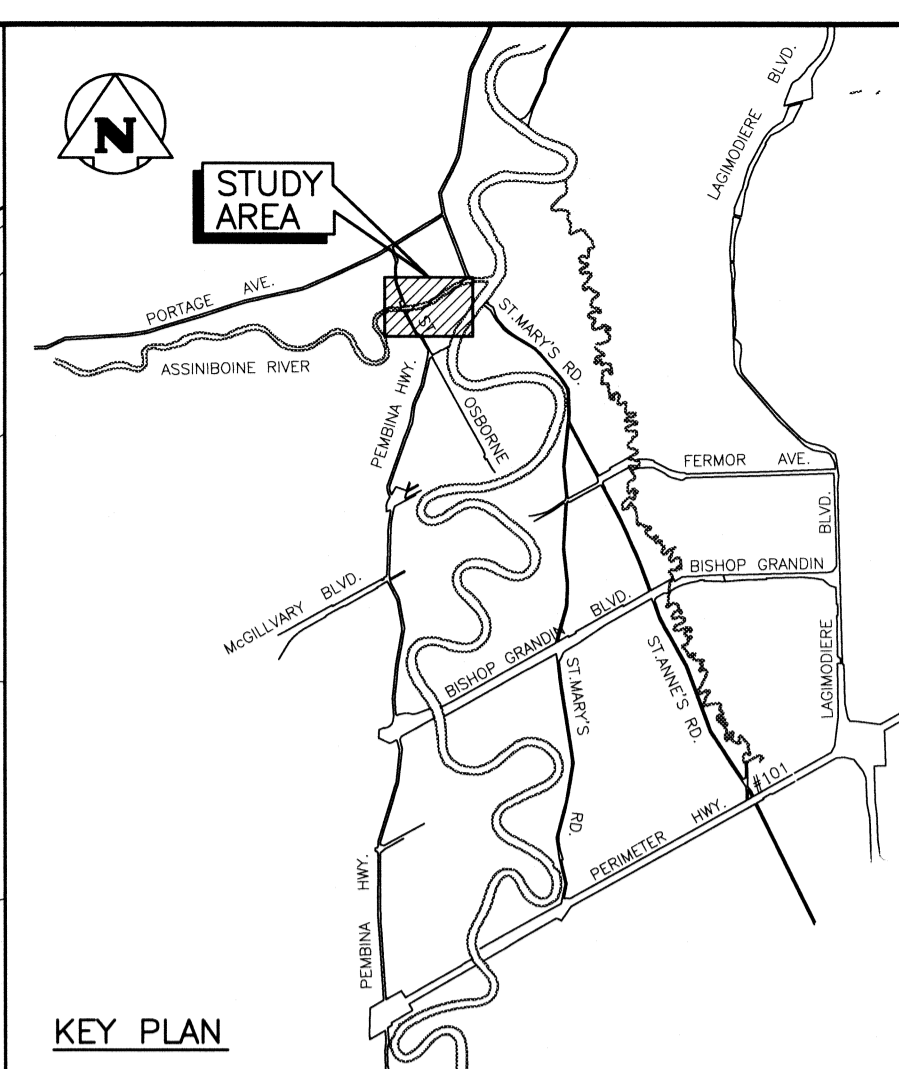

- LEGEND**
- SURVEY POINT BY KGS GROUP (JUNE 2007)
  - SURVEY POINT BY KGS GROUP (OCTOBER 2006)
  - RIVERBOTTOM SOUNDING POINT BY KGS GROUP (OCTOBER 2006)
  - EXISTING STRUCTURE
  - TH07-01 TEST HOLES DRILLED BY KGS GROUP (JUNE, 2007)
  - PROPERTY BOUNDARY
  - HEAD SCARP
  - FENCE
  - H.P. HYDRO POLE

- NOTES:**
1. TOPOGRAPHIC BASE MAP BASED UPON KGS GROUP TOPOGRAPHIC SURVEY (2005 AND 2007) AND DIGITAL-ORTHO MAPPING FROM 1998 AERIAL PHOTOGRAPHS.
  2. RIPRAP STATUS ALONG SHORELINE AS OF JUNE 2007.
  3. LOCATION OF HEADSCARP IN THIS AREA IS BASED ON VISUAL INSPECTION AND IS APPROXIMATE.

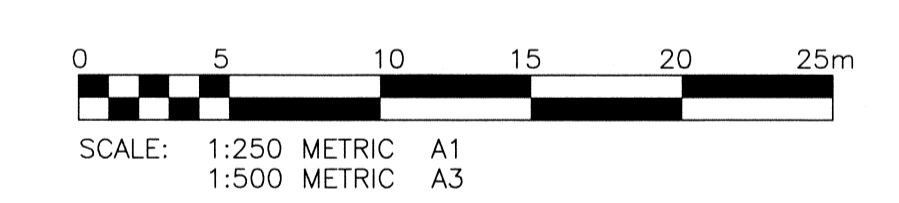

**WARNING**

IF POWER EQUIPMENT OR EXPLOSIVES ARE TO BE USED FOR EXCAVATION ON THIS PROJECT THE CONTRACTOR MUST:  
 1) NOTIFY THE GAS COMPANY OF THE PROPOSED LOCATION OF EXCAVATION.  
 2) TAKE PRECAUTION TO AVOID DAMAGE TO GAS COMPANY INSTALLATIONS.  
 SEE PROVINCIAL REGULATION 210/72 FOR DETAILS.

**METRIC**

WHOLE NUMBERS INDICATE MILLIMETRES  
 DECIMALIZED NUMBERS INDICATE METRES

PLAN  
 SCALE: HOR 1:250  
 FORT ROUGE PARK

LOCATION APPROVED UNDERGROUND STRUCTURES	
SUPV. U/G STRUCTURES COMMITTEE	DATE
NOTE: LOCATION OF UNDERGROUND STRUCTURES AS SHOWN ARE BASED ON THE BEST INFORMATION AVAILABLE BUT NO GUARANTEE IS GIVEN THAT ALL EXISTING UTILITIES ARE SHOWN OR THAT THE GIVEN LOCATIONS ARE EXACT. CONFIRMATION OF EXISTENCE AND EXACT LOCATION OF ALL SERVICES MUST BE OBTAINED FROM THE INDIVIDUAL UTILITIES BEFORE PROCEEDING WITH CONSTRUCTION.	
NO.	REVISIONS
	DATE BY

B.M. ELEV.	53-006 232.225 m
S.W. COR. OF LANE BTWN. SCOTT ST. & CAUCHON ST. TBLT. IN E. CONC. FOUNDATION OF NO. 344 RIVER AVE., 1.0 m S. & 0.2 m BELOW BRICK FROM N.E. COR. OF BLDG.	
ISSUED FOR TENDER	03/12/07 Rke
NO. REVISIONS	DATE BY

**KGS GROUP**  
 CONSULTING ENGINEERS & PROJECT MANAGERS  
 WINNIPEG (204) 896-1209  
 THUNDER BAY (807) 345-2233

DESIGNED BY	RGN	CHECKED BY	Rke
DRAWN BY	EC/ESM	APPROVED BY	
HOR. SCALE:	1:250	RELEASED FOR CONSTRUCTION:	
VERTICAL:		DATE	

ENGINEER'S SEAL

PROJECT COMPLETION DATE

**THE CITY OF WINNIPEG**  
 WATER & WASTE DEPARTMENT

FORT ROUGE PARK  
 OUTFALL PIPE REPLACEMENT  
 EXISTING SITE CONDITIONS  
 (JUNE 2007)

SHEET	04	OF	10
CAD FILE DRAWING NUMBER	07-0107-08-04rev0		
CITY DRAWING NUMBER	LD-3776		

**APEGN**  
 Certificate of Authorization  
 KGS Group  
 No. 245 Date: Nov 27/07