


LOWER LEVEL PLAN ABOVE EL -1.52±
1:50

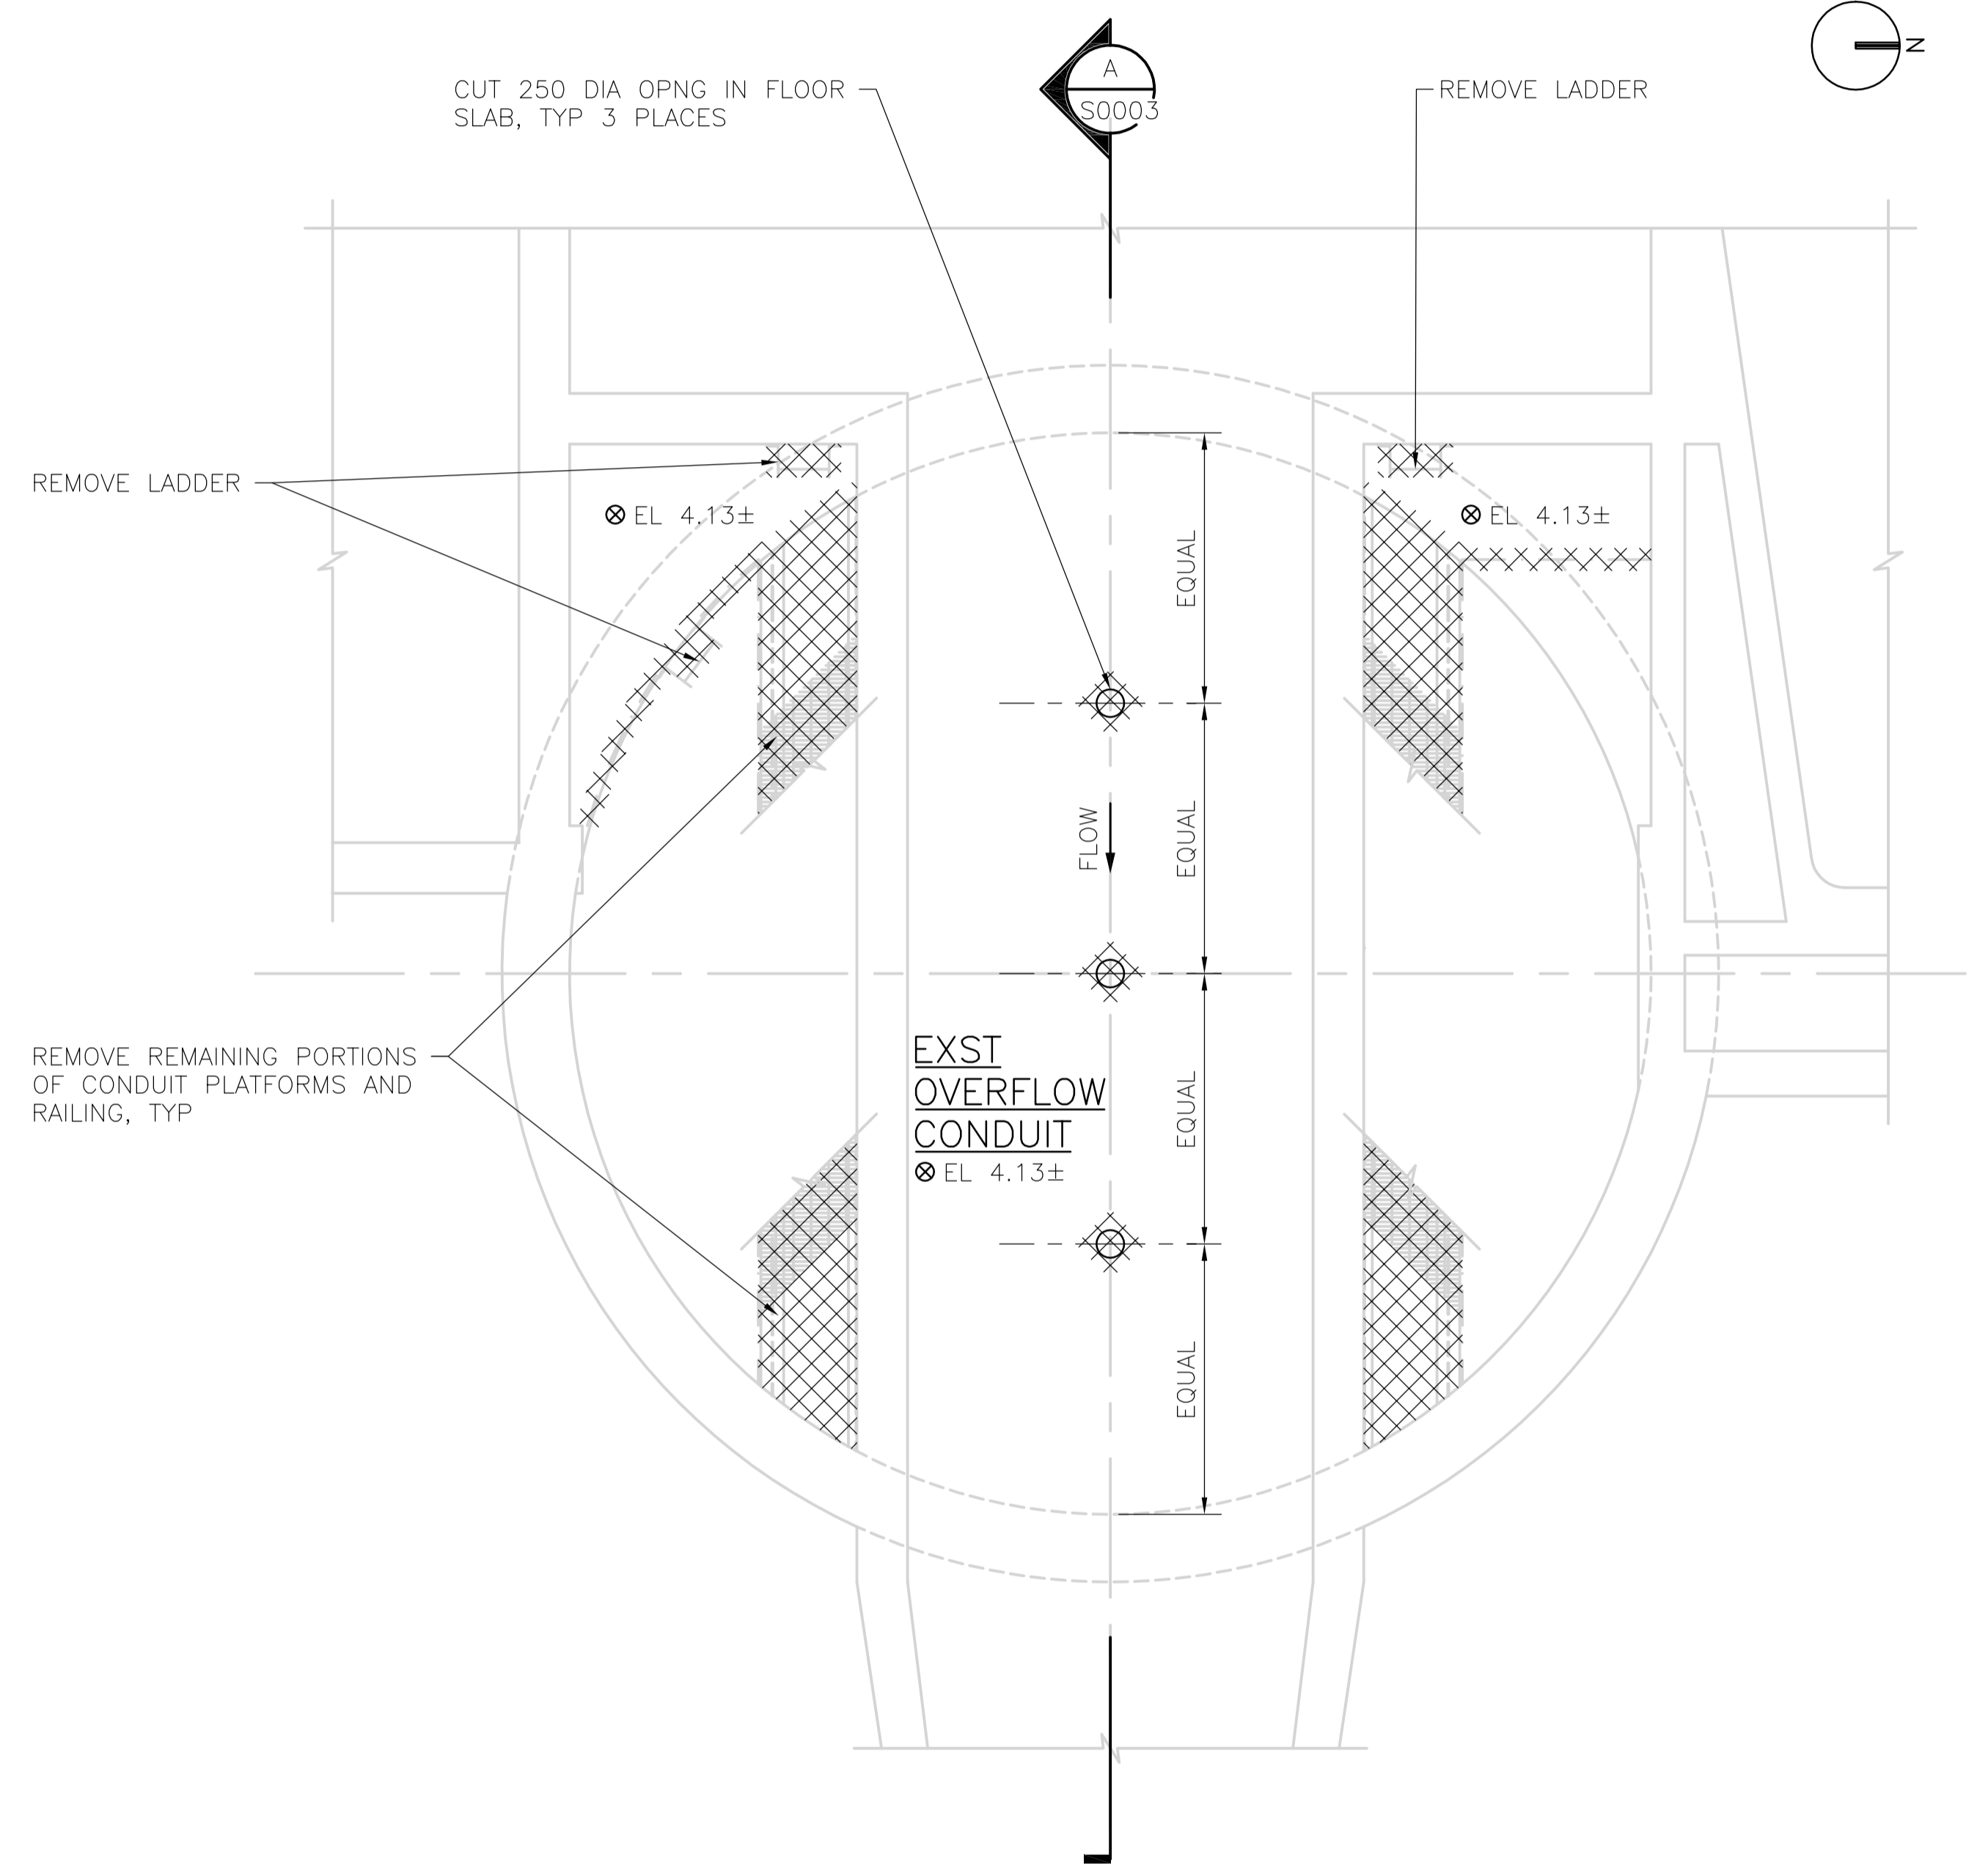

UPPER LEVEL PLAN ABOVE EL 4.13±
1:50

APEGM
Certificate of Authorization
CH2M HILL Canada Ltd.
No. 1441 Expiry: April 30, 2008

B.M. ELEV.	FIELD BOOK #:
POSTED TO LBIS	
DESIGNED BY R. ZENG	CHECKED BY R. PARIKH
DRAWN BY A. JANSSENS	APPROVED BY E. SHARP
HOR. SCALE AS NOTED	RELEASED FOR CONSTRUCTION
VERTICAL	K. ZUREK
DATE 2007 06 20	DATE 2007/11/29
NO. REVISIONS	DATE BY
0 ISSUED FOR TENDER	07/11/28 AJ

CH2MHILL

ENGINEER'S SEAL
ORIGINAL SIGNED BY
R. P. PARIKH
2007/11/28

PROJECT No.: 358676
PLOT DATE: 2007/11/28

THE CITY OF WINNIPEG
WATER AND WASTE DEPARTMENT

Winnipeg

NORTH END WATER
POLLUTION CONTROL CENTRE
WET WELL REHABILITATION
STRUCTURAL CONCRETE & MISC. METALS
DEMOLITION PLANS

SHEET 5 OF 24
CONSULTANT DRAWING NUMBER S0002
CITY DRAWING NUMBER 1-0101M-A-S0001-001-00D