


UPPER LEVEL PLAN ABOVE EL 10.67±
1:50

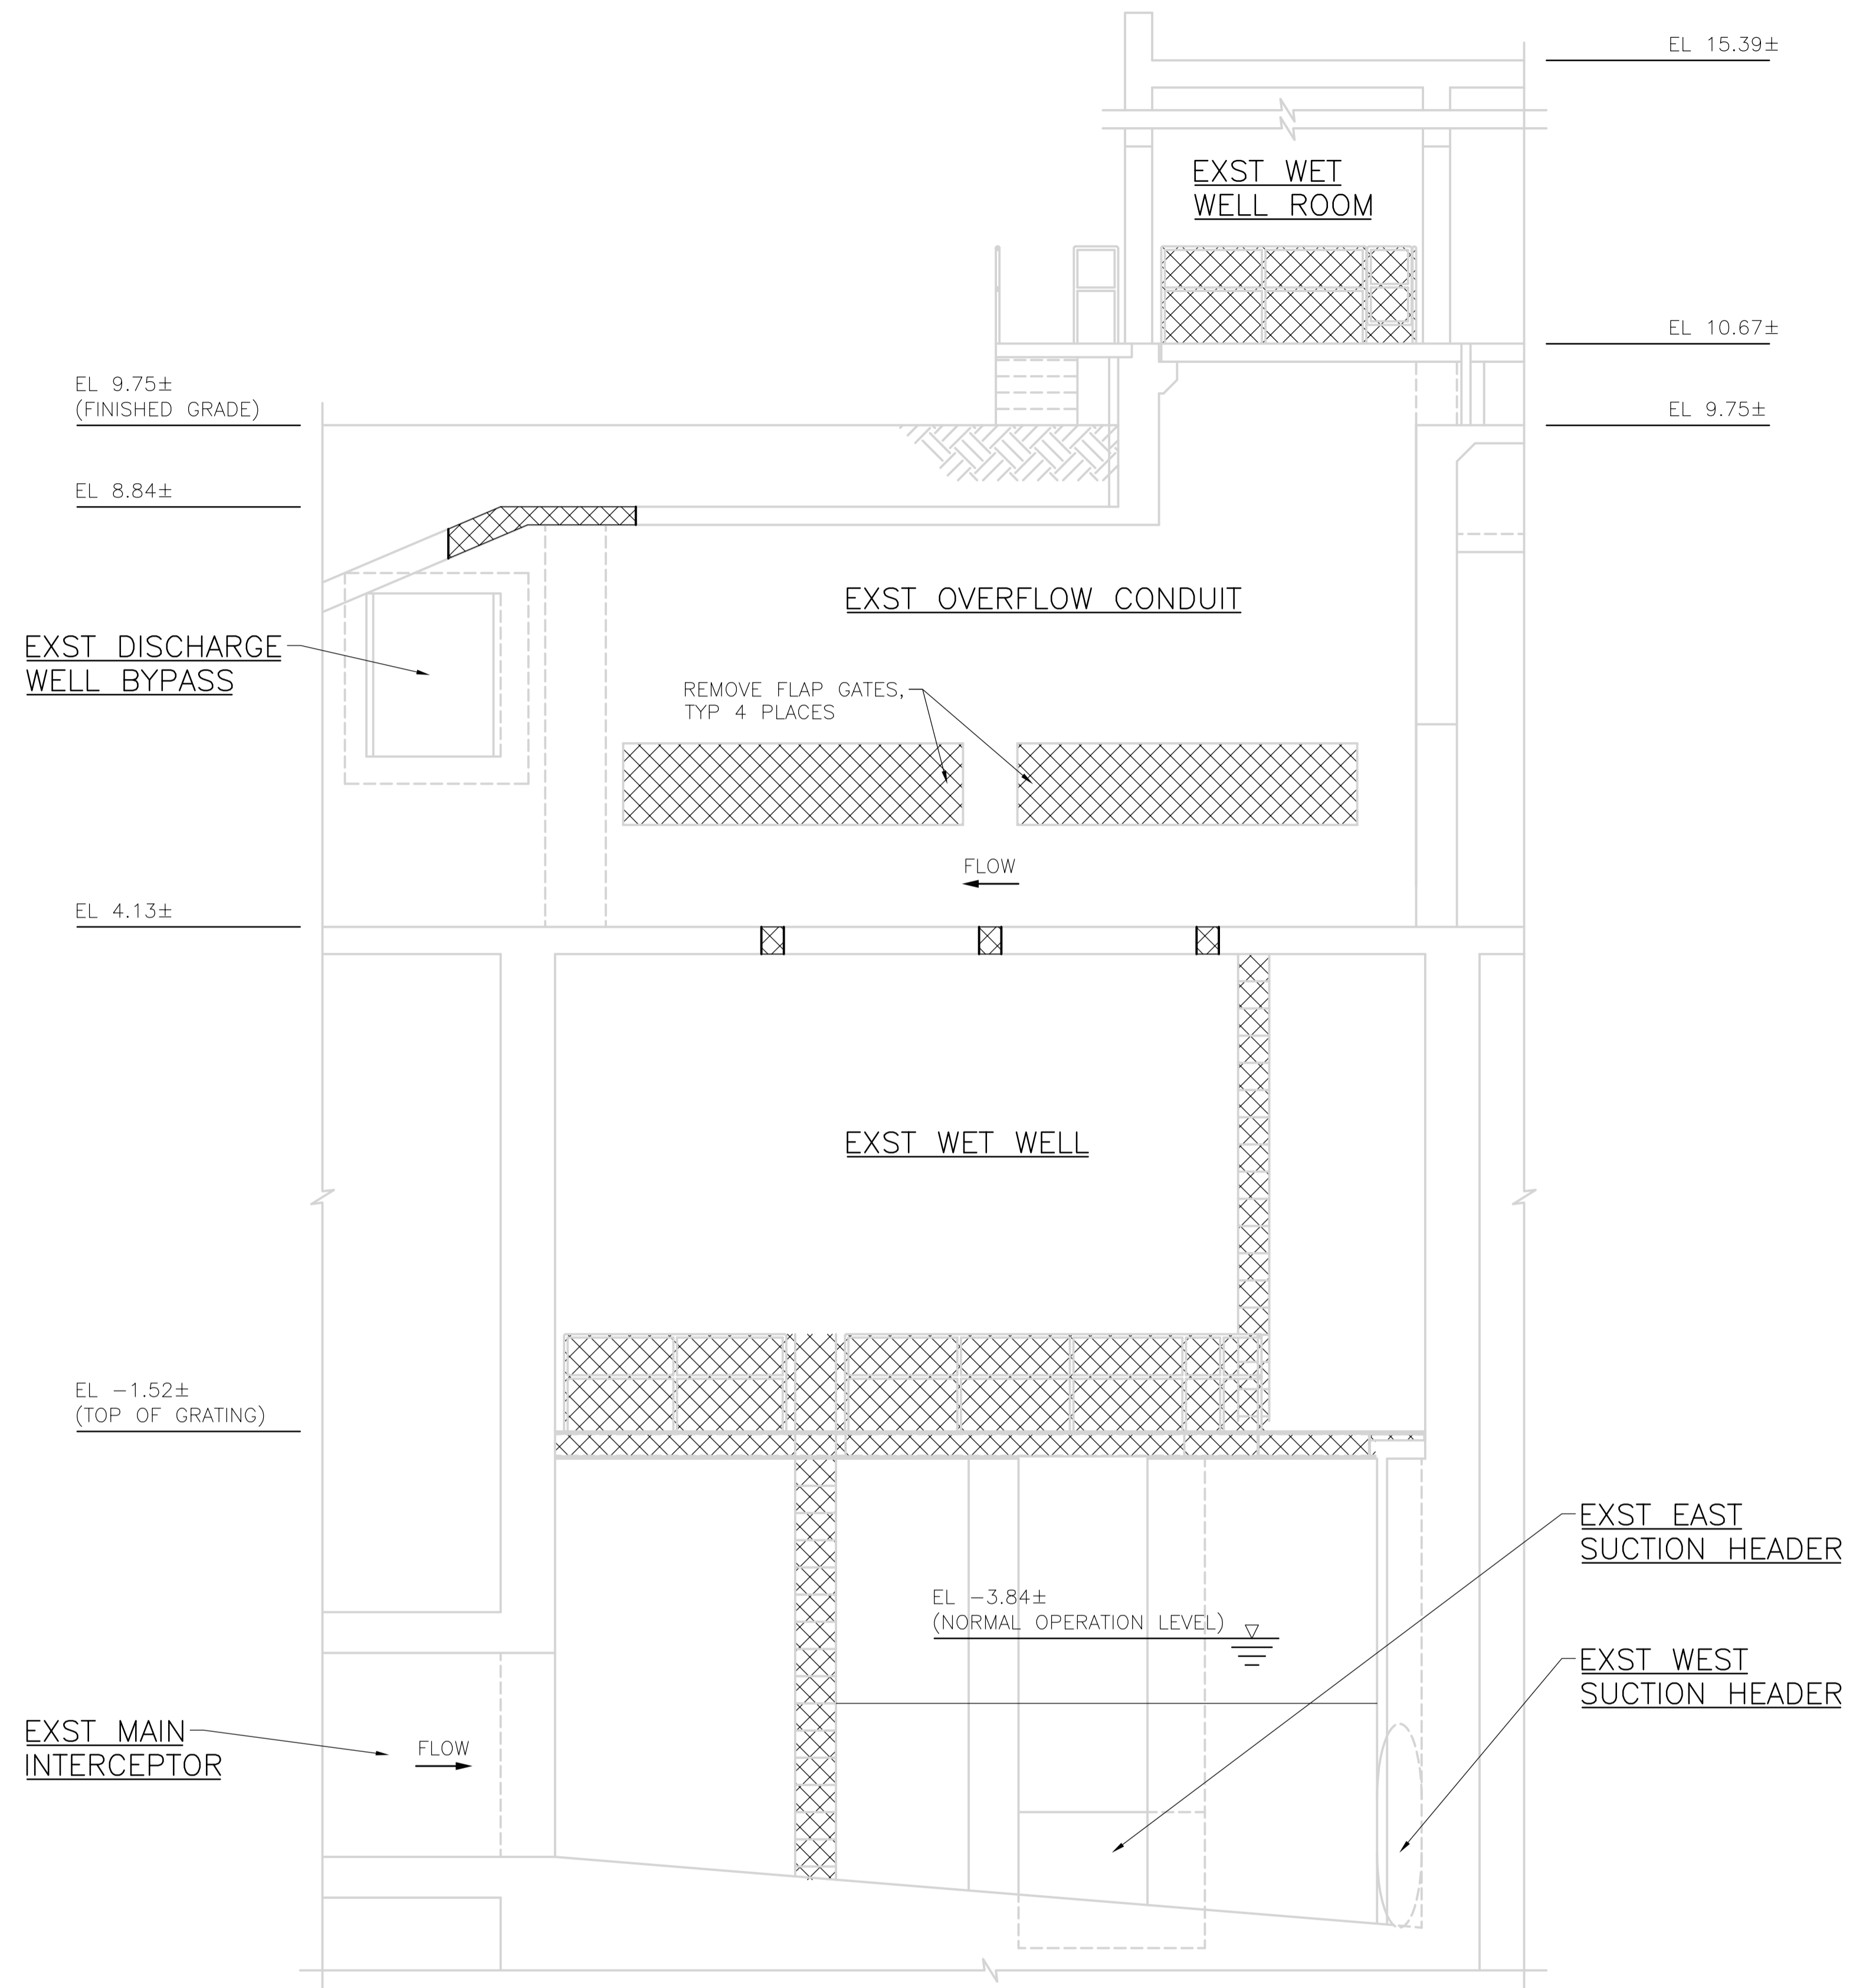

A SECTION
1:50
S0002

APEGM
Certificate of Authorization
CH2M HILL Canada Ltd.
No. 1441 Expiry: April 30, 2008

B.M. ELEV.	FIELD BOOK #:
POSTED TO LBIS	
DESIGNED BY R. ZENG	CHECKED BY R. PARIKH
DRAWN BY A. JANSSENS	APPROVED BY E. SHARP
HOR. SCALE AS NOTED	RELEASED FOR CONSTRUCTION K. ZUREK
VERTICAL	DATE 2007/11/29
NO. 0	ISSUED FOR TENDER 07/11/28 AJ
NO. REVISIONS	DATE BY
	DATE 2007 06 20

CH2MHILL

ENGINEER'S SEAL

ORIGINAL SIGNED BY

R. P. PARIKH

2007/11/28

PROJECT No.: 358676

PLOT DATE: 2007/11/28

THE CITY OF WINNIPEG
WATER AND WASTE DEPARTMENT

Winnipeg

NORTH END WATER
POLLUTION CONTROL CENTRE
WET WELL REHABILITATION
STRUCTURAL CONCRETE & MISC. METALS
DEMOLITION PLAN & SECTION

SHEET 6 OF 24

CONSULTANT DRAWING NUMBER
S0003

CITY DRAWING NUMBER
1-0101M-A-
S0002-001-00D