


UPPER LEVEL PLAN ABOVE EL 4.13±  
1:50

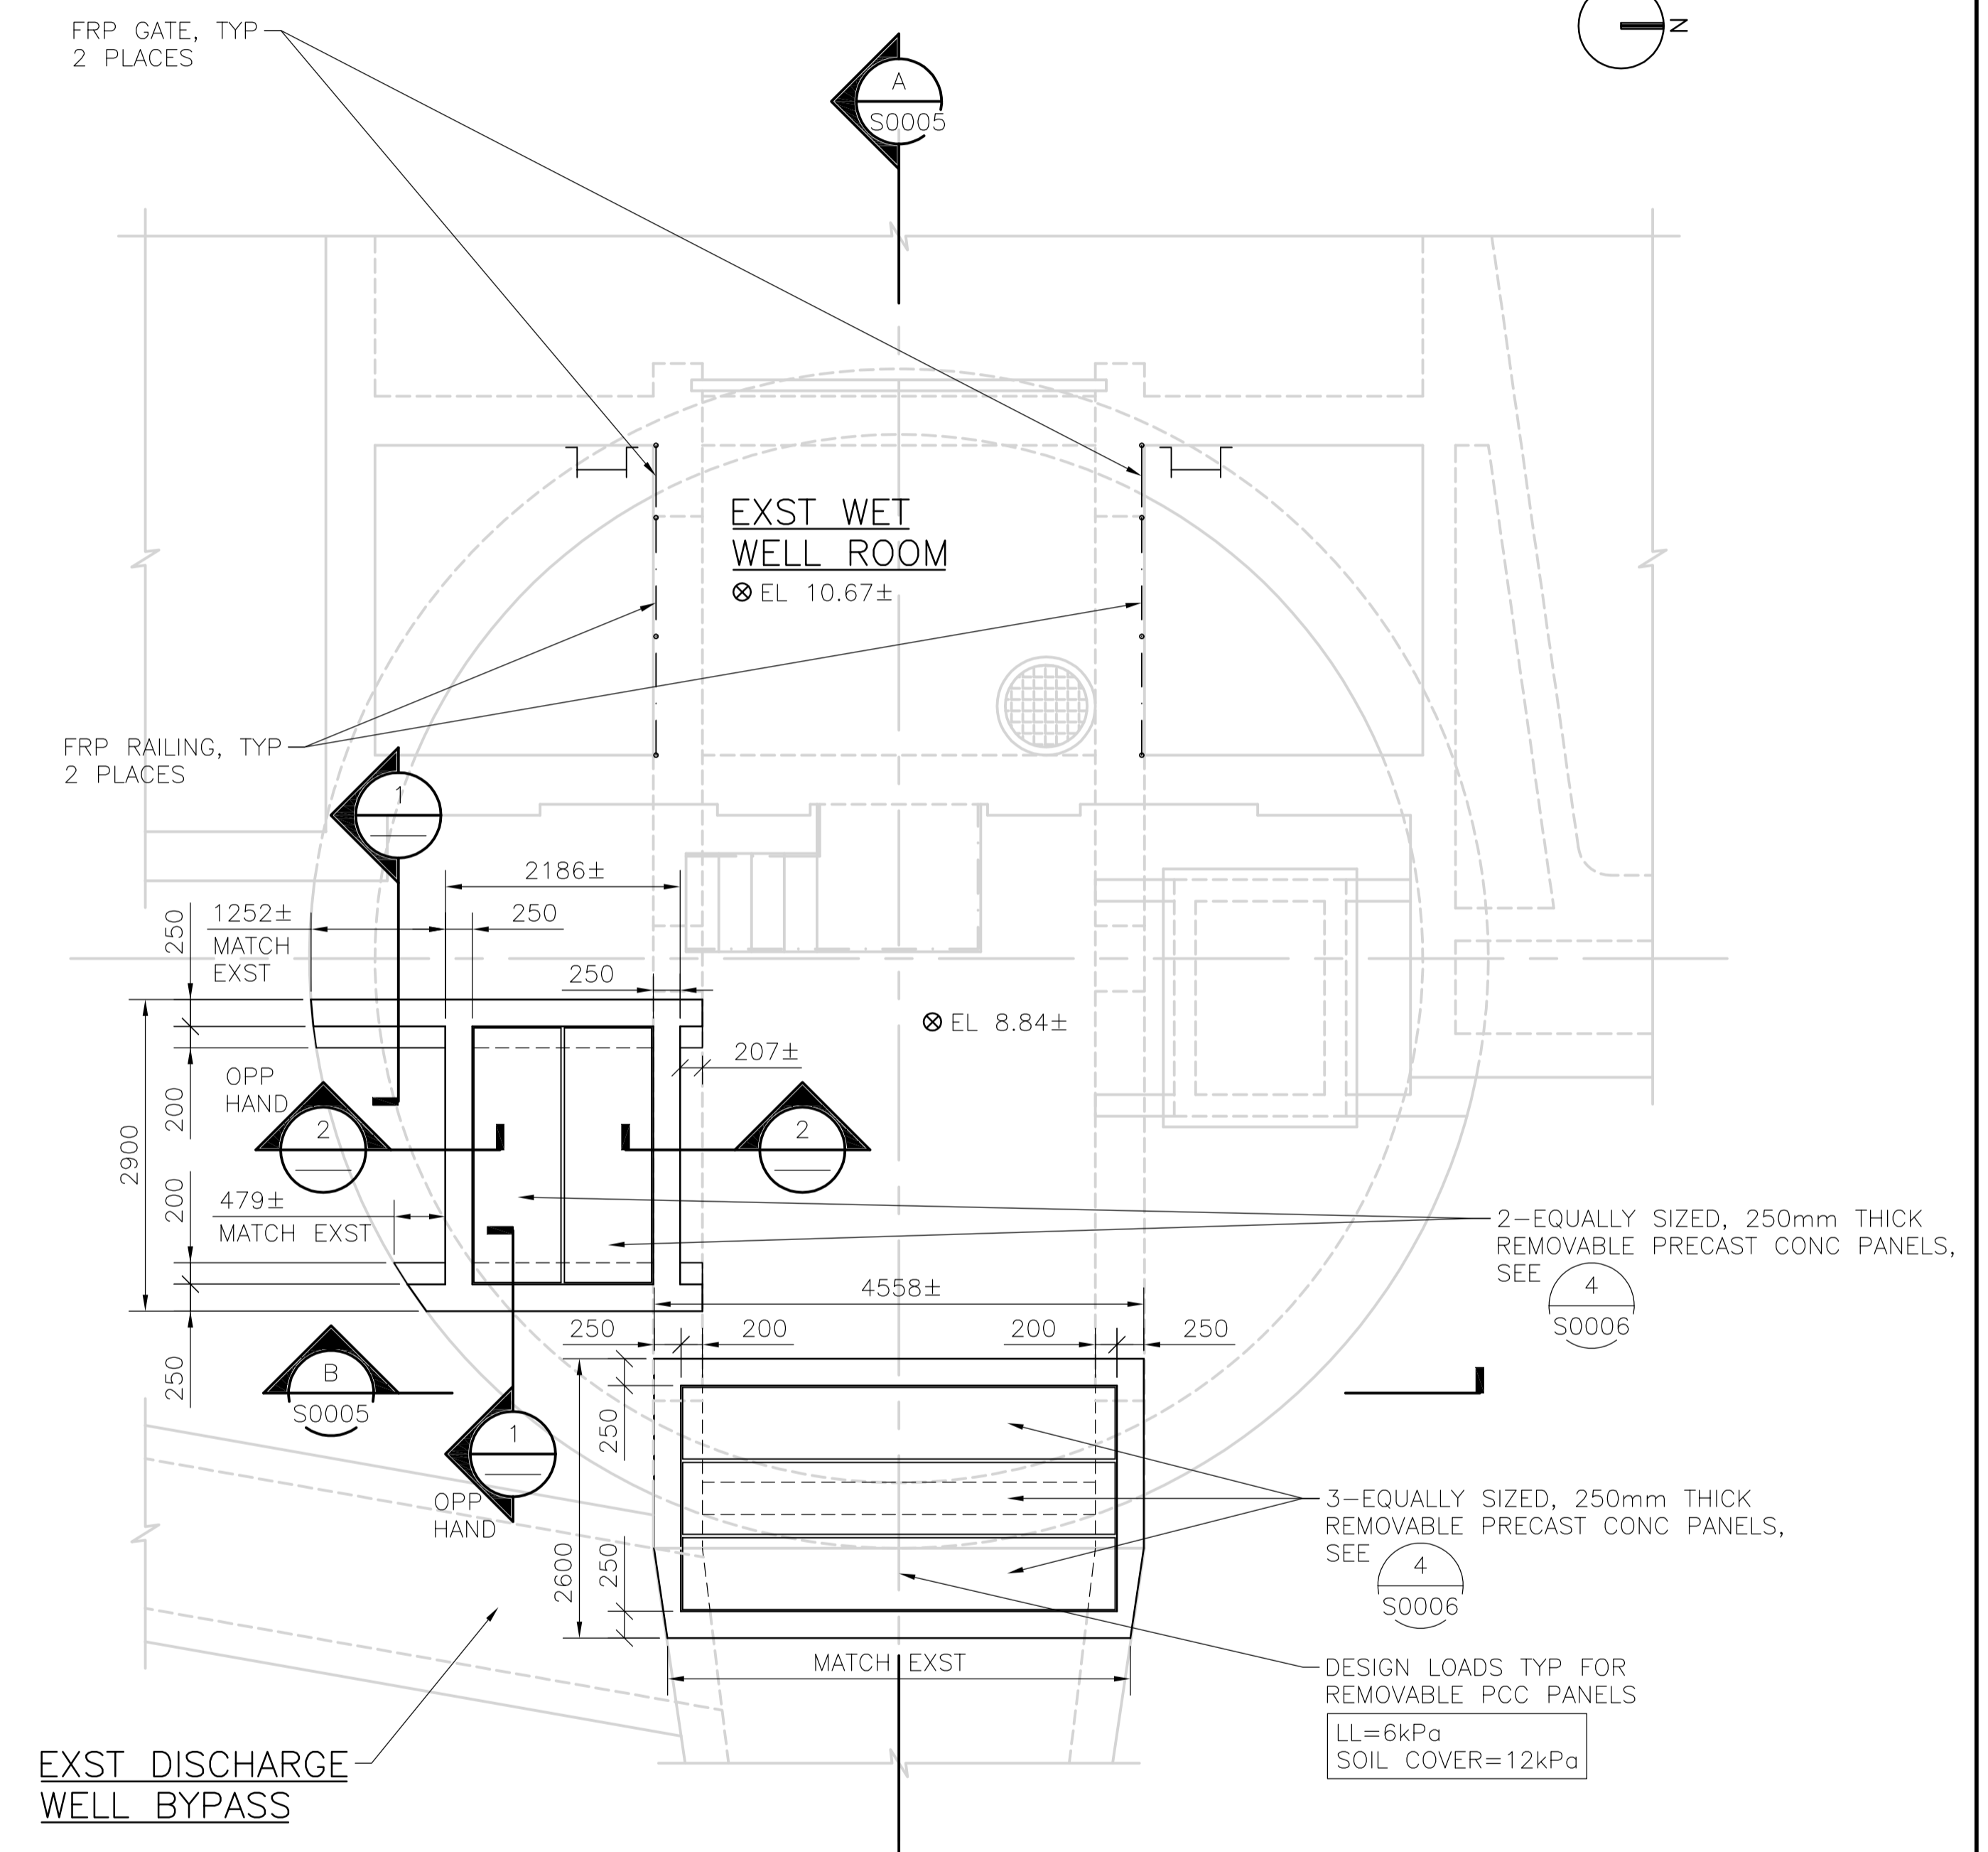

UPPER LEVEL PLAN ABOVE EL 10.67±  
1:50

**APEGM**  
Certificate of Authorization  
CH2M HILL Canada Ltd.  
No. 1441 Expiry: April 30, 2008

B.M. ELEV.	FIELD BOOK #:
POSTED TO LBIS	
DESIGNED BY R. ZENG	CHECKED BY R. PARIKH
DRAWN BY A. JANSSENS	APPROVED BY E. SHARP
HOR. SCALE AS NOTED	RELEASED FOR CONSTRUCTION
VERTICAL	K. ZUREK
DATE 2007 06 20	DATE 2007/11/29
NO. REVISIONS	DATE BY
0 ISSUED FOR TENDER	07/11/28 AJ
NO. REVISIONS	DATE BY

**CH2MHILL**

DESIGNED BY R. ZENG  
DRAWN BY A. JANSSENS  
HOR. SCALE AS NOTED  
VERTICAL

CHECKED BY R. PARIKH  
APPROVED BY E. SHARP  
RELEASED FOR CONSTRUCTION  
K. ZUREK

DATE 2007 06 20  
DATE 2007/11/29

ENGINEER'S SEAL  
ORIGINAL SIGNED BY  
R. P. PARIKH  
2007/11/28  
PROJECT No.: 358676  
PLOT DATE: 2007/11/28

**THE CITY OF WINNIPEG**  
WATER AND WASTE DEPARTMENT

**WET WELL REHABILITATION**  
STRUCTURAL  
CONDUIT CONCRETE WALL PLANS

NORTH END WATER  
POLLUTION CONTROL CENTRE

SHEET 7 OF 24  
CONSULTANT DRAWING NUMBER S0004  
CITY DRAWING NUMBER 1-0101M-A-S0003-001-00D