




DESIGN LOADS:
D.L. = STRUCTURAL SELF-WEIGHT
L.L. = 12.0 kPa

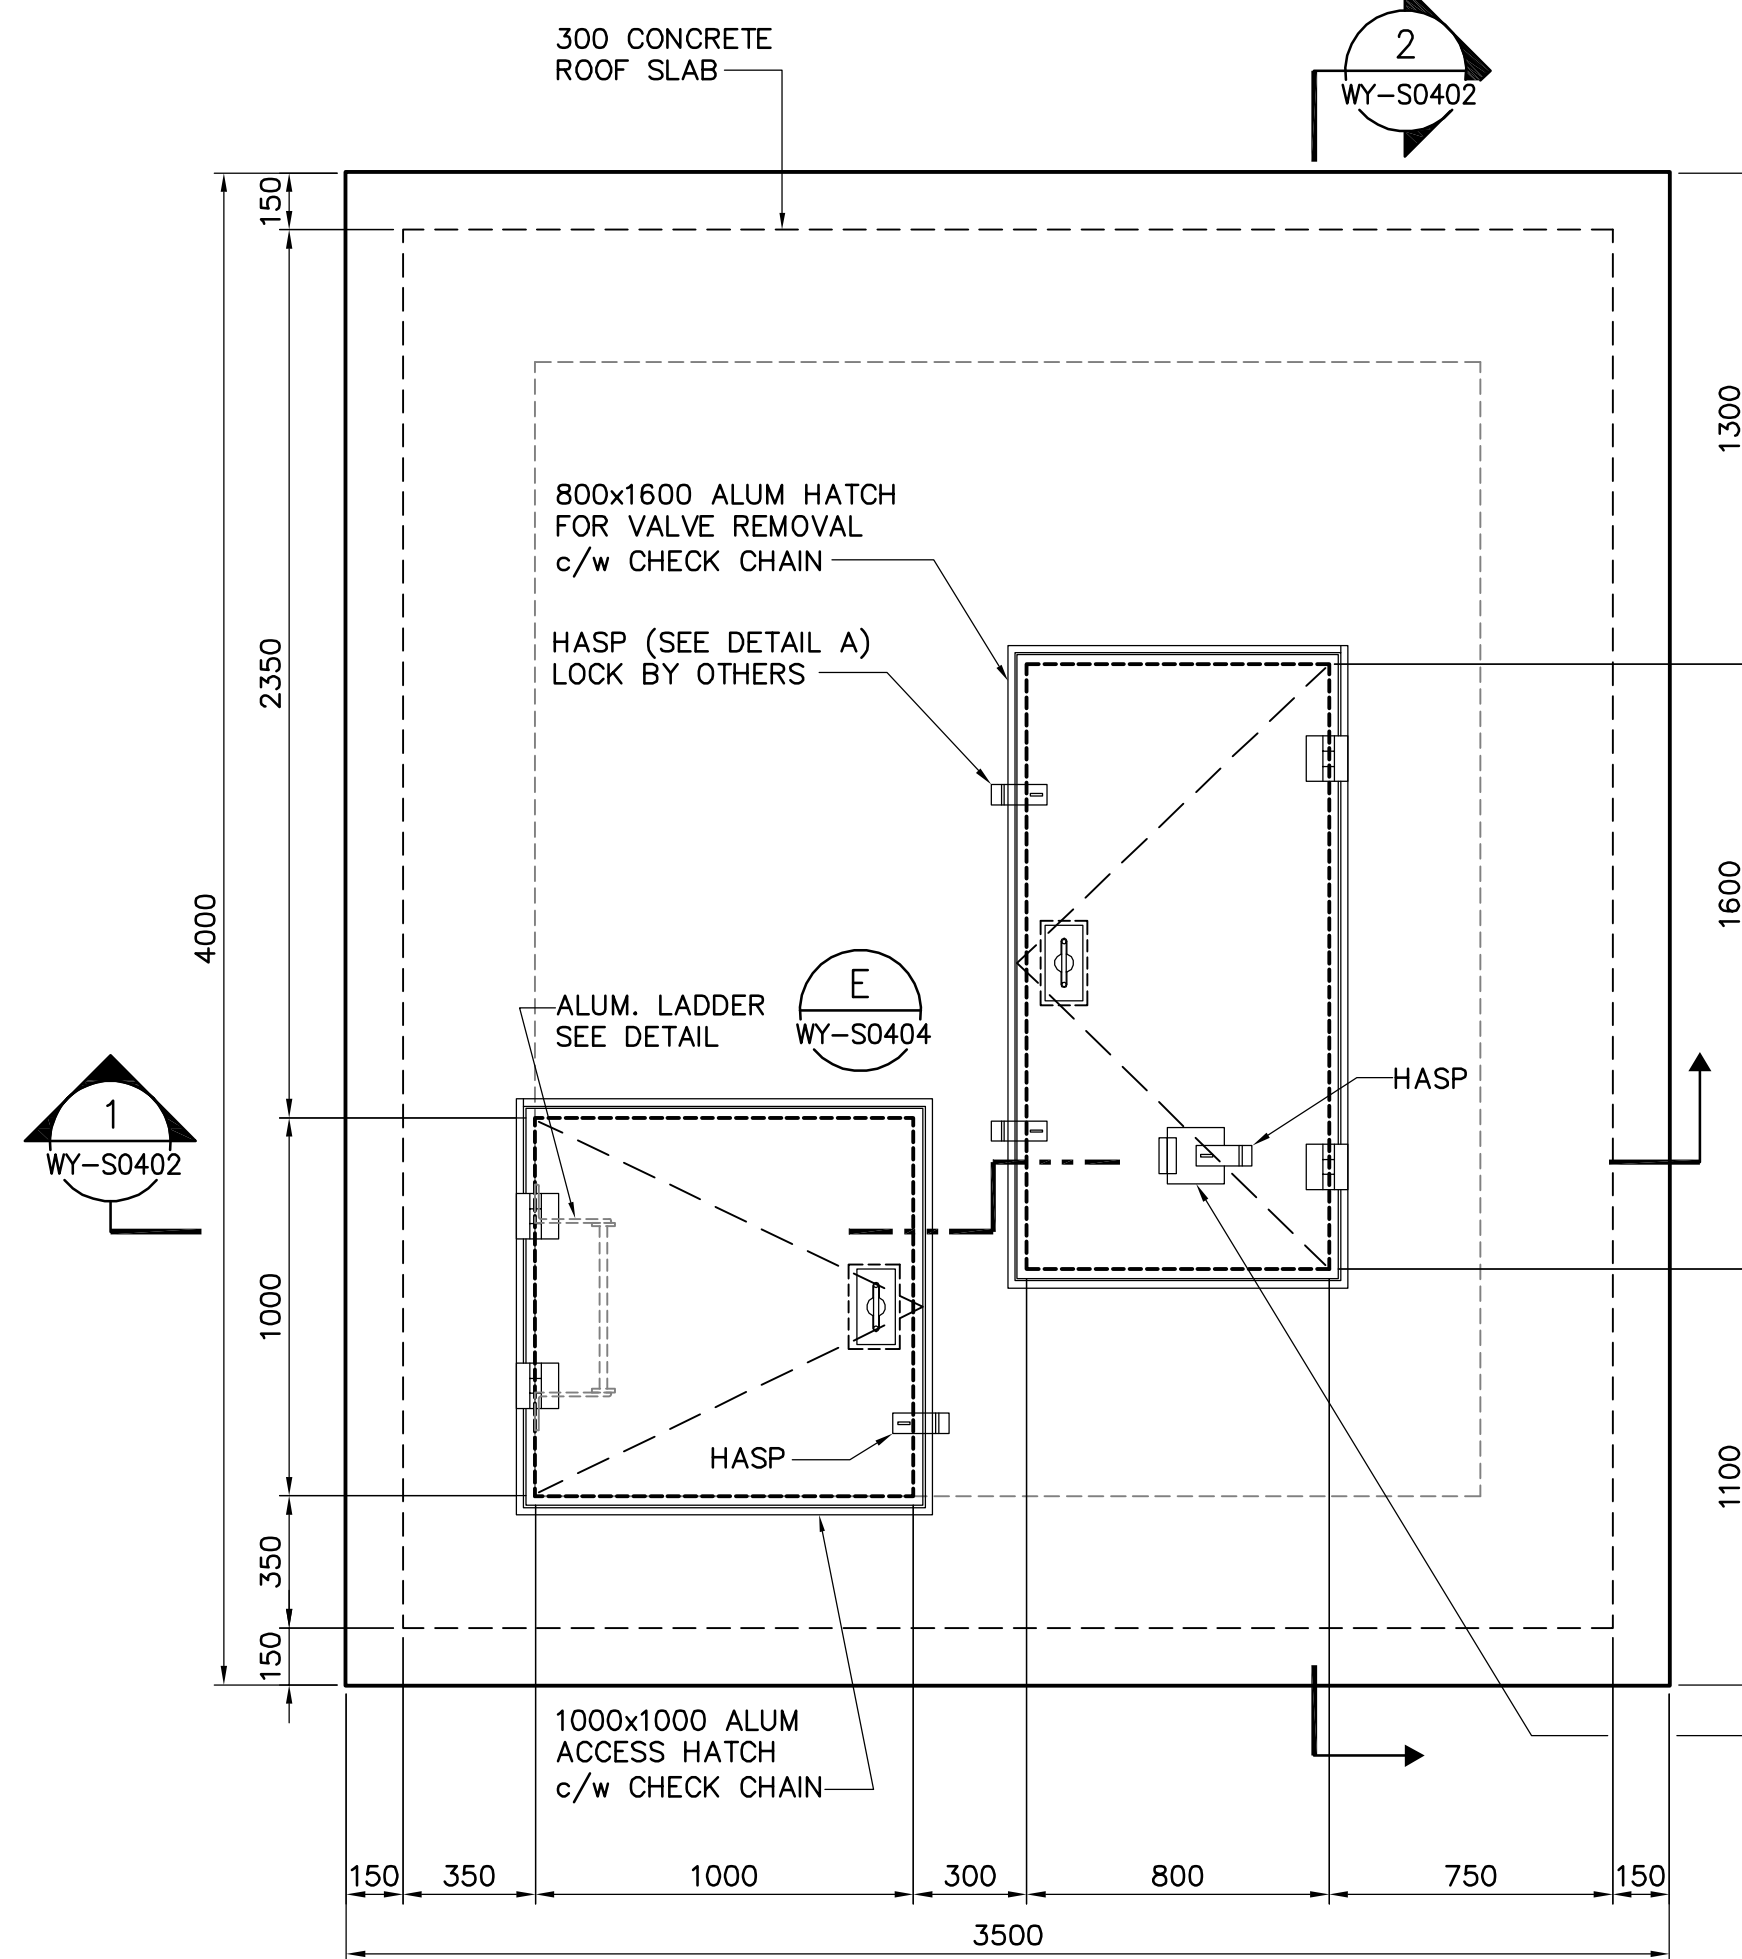

DESIGN LOADS:
D.L. = STRUCTURAL SELF-WEIGHT
L.L. = 12.0 kPa
SNOW = 1.56 kPa

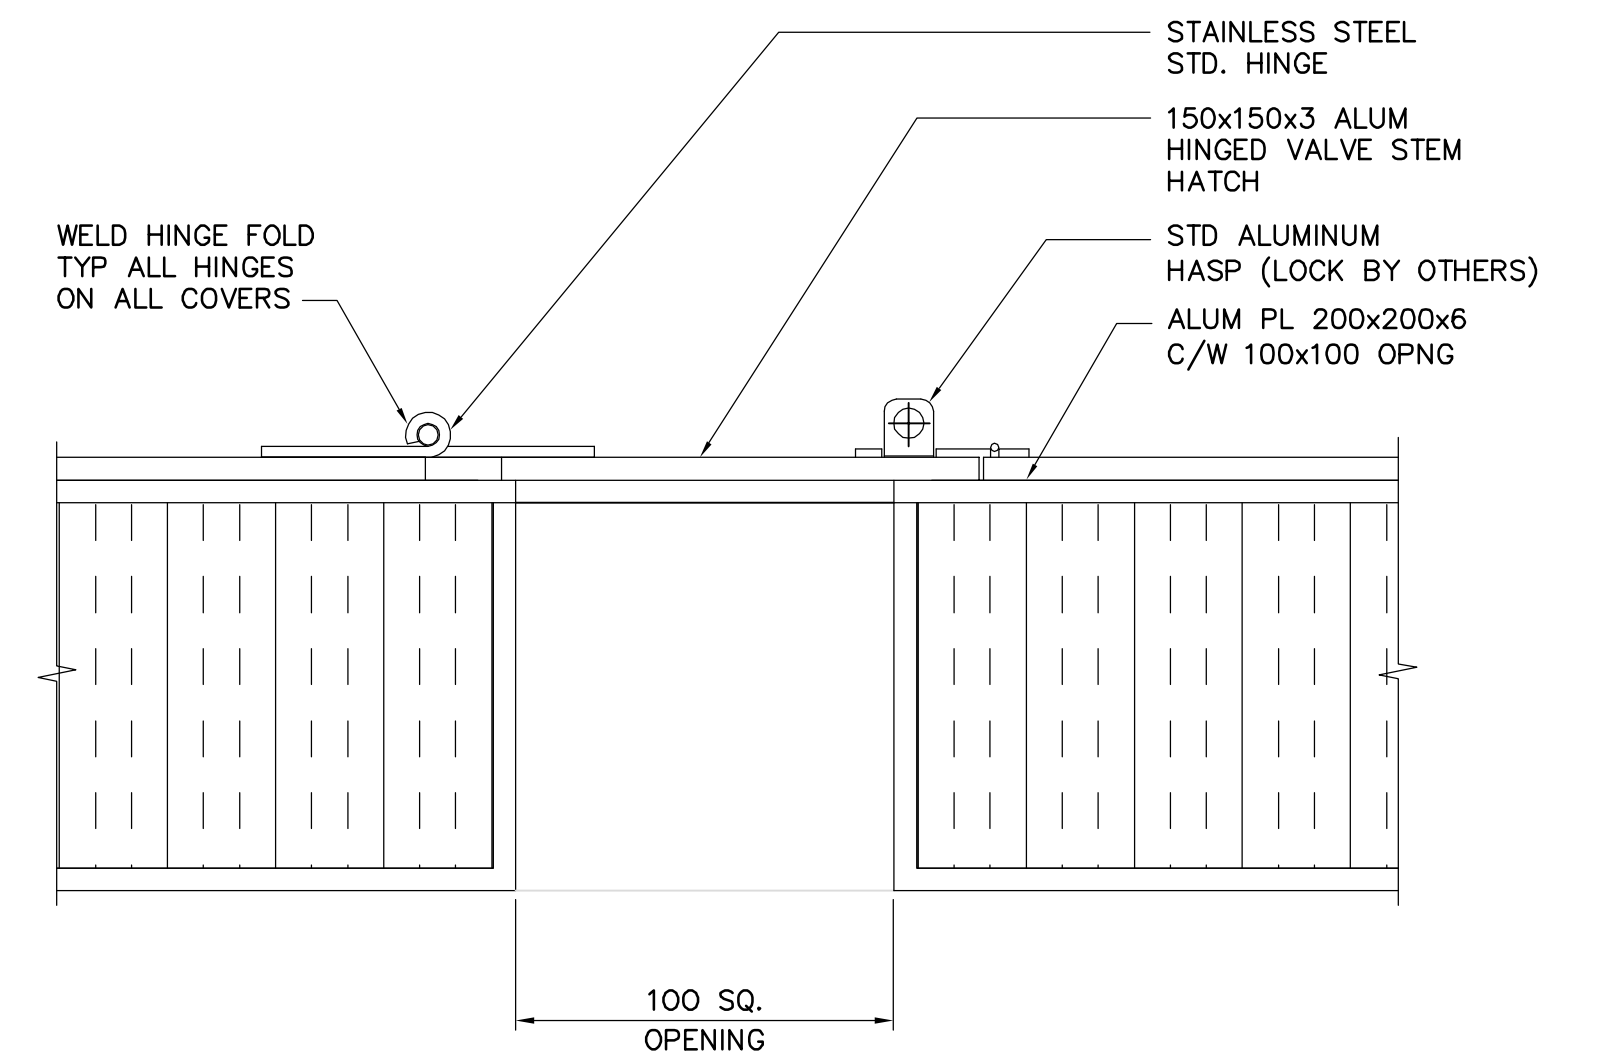

150x150 HINGED VALVE STEM
HATCH c/w HASP & LOCK +
100x100 CLEAR OPNG.
CENTERED ON VALVE STEM

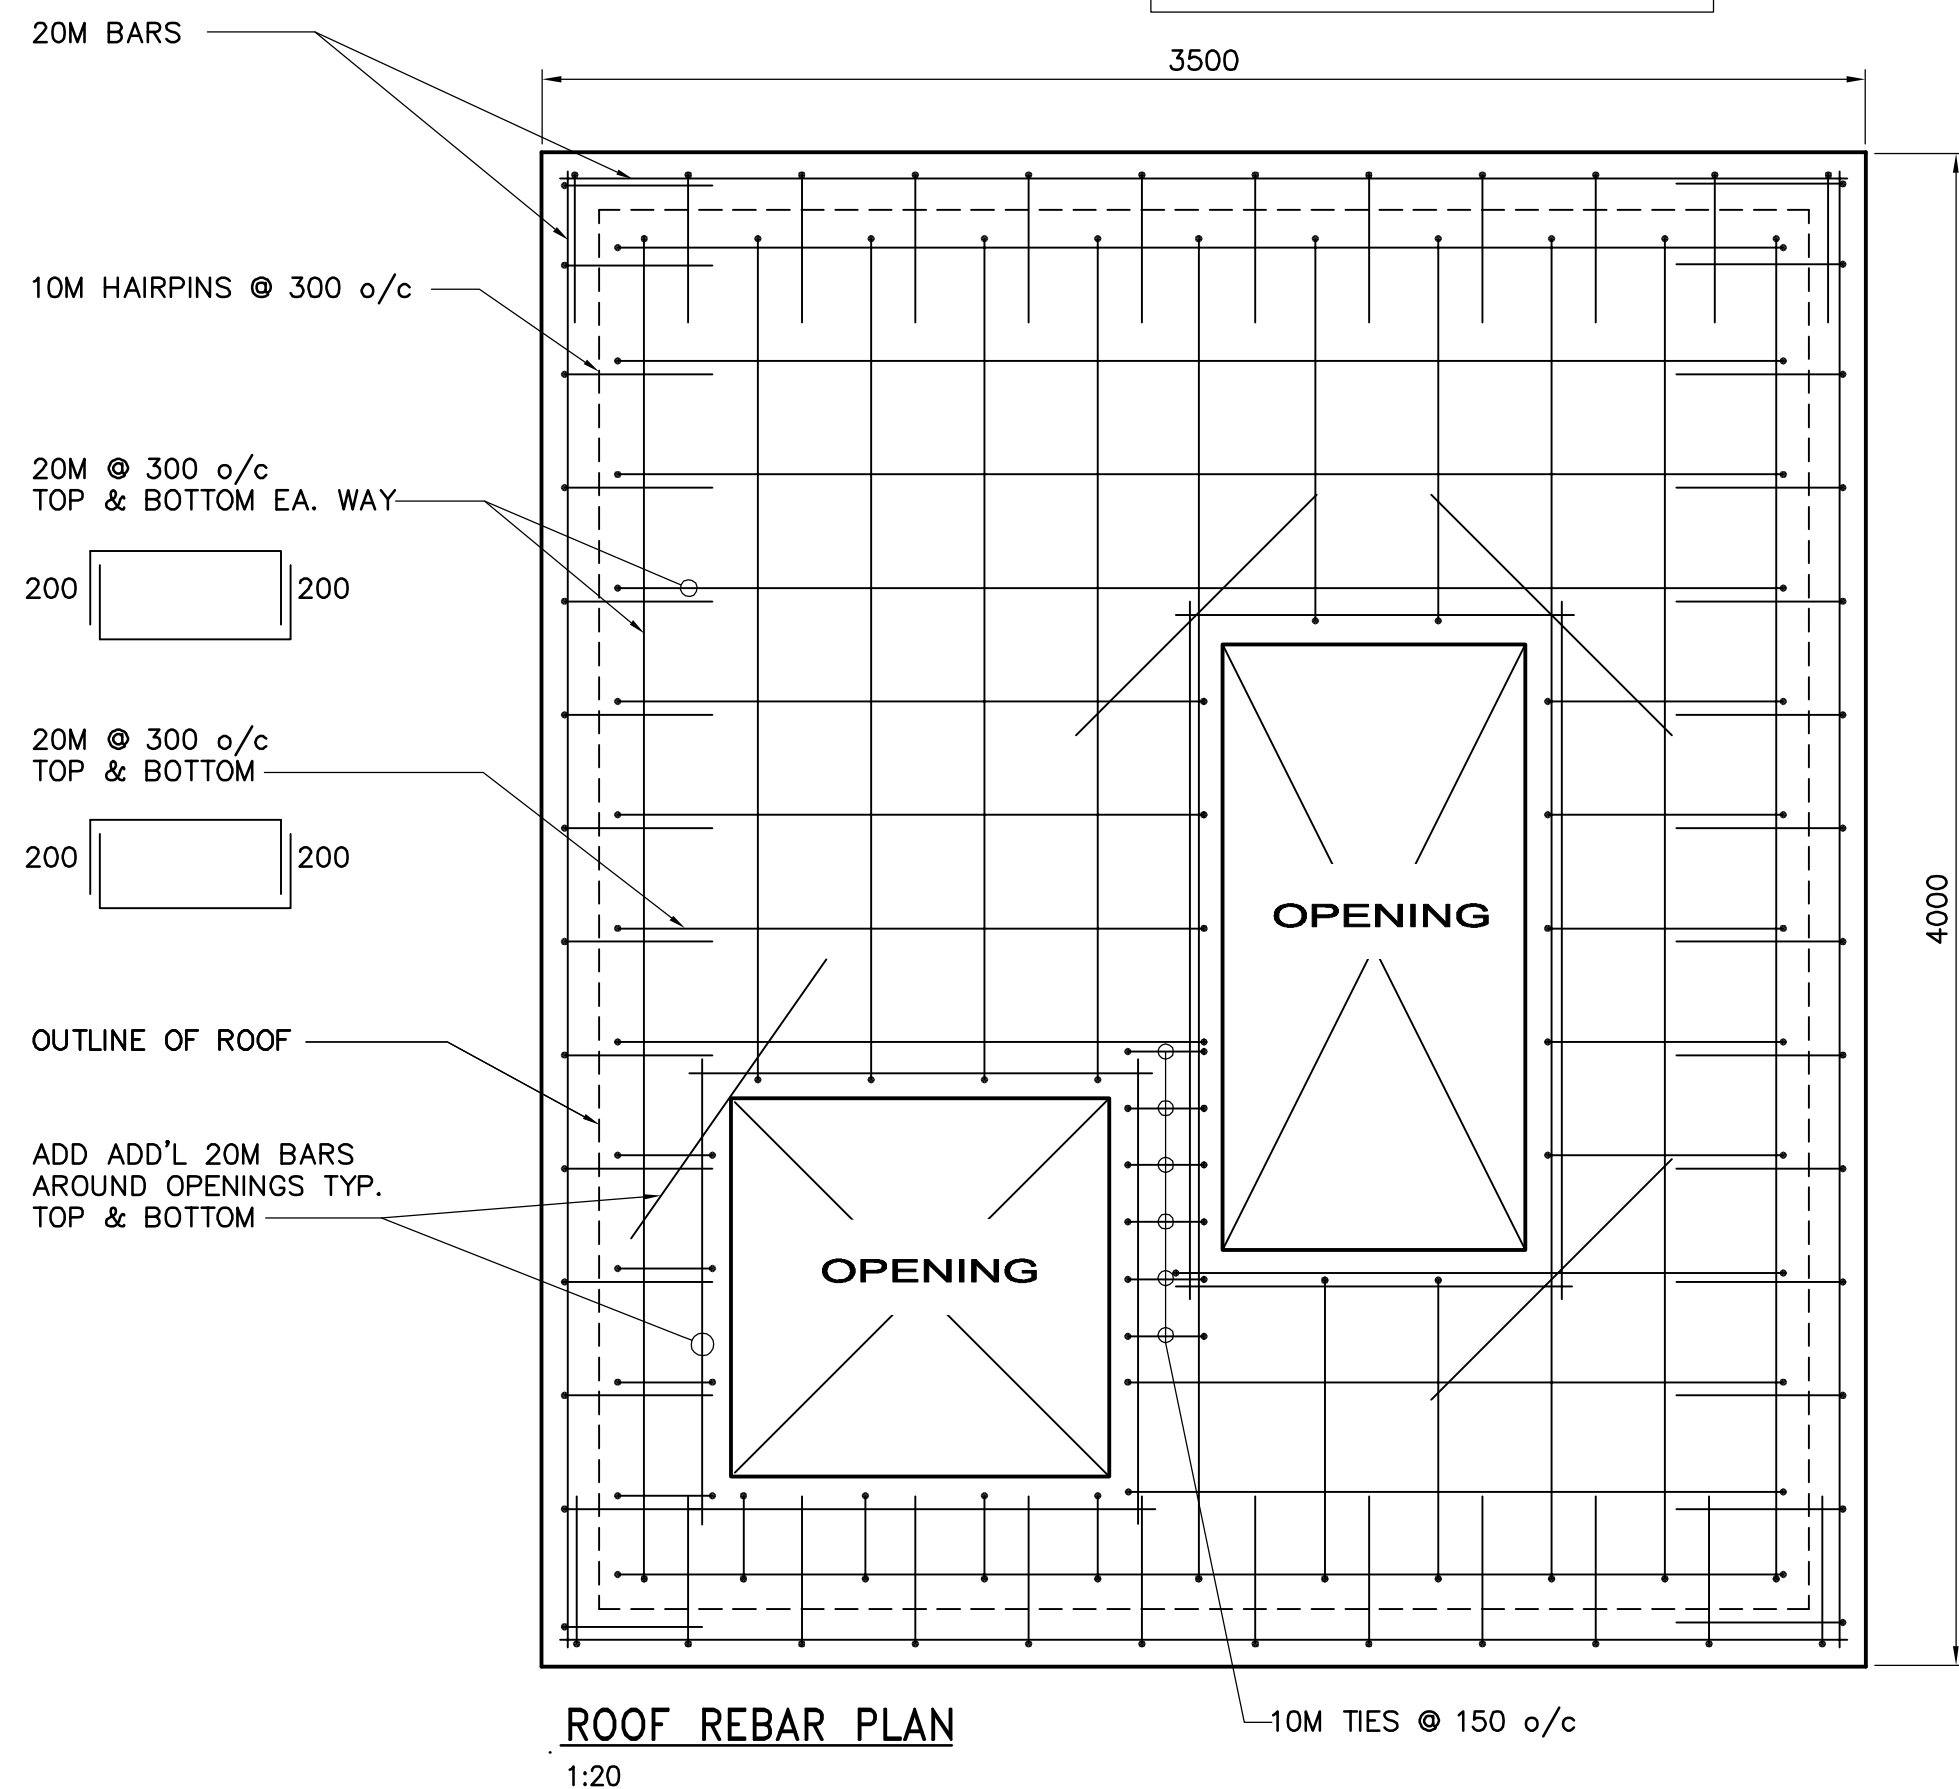

| | | | | | | | |
|--|---|---------------------------------------|--|-----------------------|---|---|----------------------------------|
| APEGM Certificate of Authorization Earth Tech Canada Inc. No. 730 Expiry: April 30, 2007 | B.M. ELEV. | Frederickson Cooper ARCHITECTS | EarthTech A Tyco International Ltd. Company | ENGINEER'S SEAL | THE CITY OF WINNIPEG WATER AND WASTE DEPARTMENT ENGINEERING DIVISION | | |
| | | | | DESIGNED BY: GGP / AP | | CHECKED BY: MK | ORIGINAL SIGNED BY: A. POCHANART |
| | | | | DRAWN BY: CMF | | APPROVED BY: AHL | 2007/01/26 |
| | | | | SCALE: AS NOTED | | RELEASED FOR CONSTRUCTION BY: R. SOROKOWSKI | CONSULTANT DRAWING NO. WY-S0401 |
| | 01 ISSUED FOR TENDER (94-2007) 07/04/05 GSK | | | | CITY FILE NUMBER | | |
| | 00 ISSUED FOR TENDER 07/01/26 CMF | | | | SHEET OF | | |
| | NO. REVISIONS | DATE | DATE | DATE | CITY DRAWING NUMBER | | |
| | | | 2006/11/14 | 2007/01/26 | 1-0601Y-A-S0401-001-010 | | |