
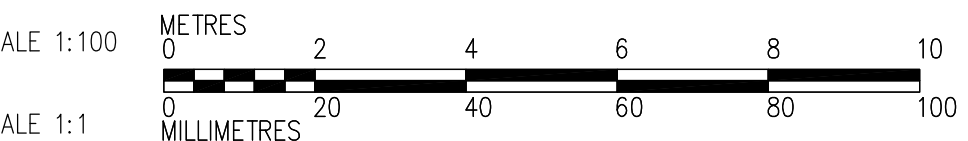


1 PARTIAL PLAN - DAF INFLUENT GALLERY / MAIN LOBBY AREA (FIRST FLOOR LEVEL)  
WB-B0119 1:100

NOTE:  
FOR REMOVABLE/FIXED  
HANDRAILS SEE DETAIL  
5  
WB-B0805

FIRE RATINGS:  
2 HR FIRE RATING

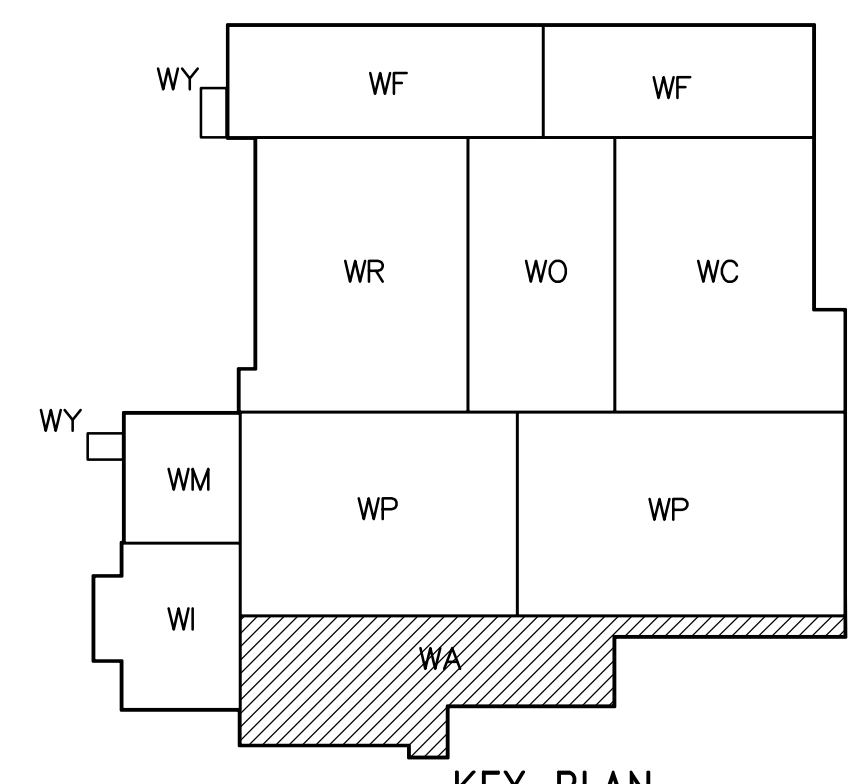

2 PARTIAL PLAN - DAF INFLUENT GALLERY (FIRST FLOOR LEVEL)  
WB-B0119 1:100



B.M. ELEV.					
DESIGNED BY	TWS	CHECKED BY	BJS	ENGINEER'S SEAL	
DRAWN BY	SH/LK/AL	APPROVED BY	AHL	ORIGINAL SIGNED BY	NEIL COOPER
SCALE:	1:100	RELEASED FOR CONSTRUCTION BY:	R. SOROKOWSKI		2007/06/05
NO.	01	DATE	2005/08/03	CONSULTANT DRAWING NO.	WB-B0119
	00	DATE	2007/06/05		
		DATE	2007/06/05		

**THE CITY OF WINNIPEG**  
WATER AND WASTE DEPARTMENT  
ENGINEERING DIVISION

WATER TREATMENT PLANT  
MAIN BUILDING  
OFFICE AND PLANT INTERIOR FINISHES

ARCHITECTURAL  
PARTIAL PLAN OF PIPE/FLASH MIX GALLERY  
(ELEV. 237.500)

CITY FILE NUMBER  
SHEET OF  
CITY DRAWING NUMBER  
**1-060B-A-B019-001-01**