



1 PARTIAL PLAN-RESIDUAL TANK AREA/PILOT PLANT ROOM (SECOND FLOOR)
WB-B0113 1:100

WALL TYPE:

- W2 CMU 290mm
- W3 CMU 240mm

FIRE RATINGS:

- 2 HR FIRE RATING

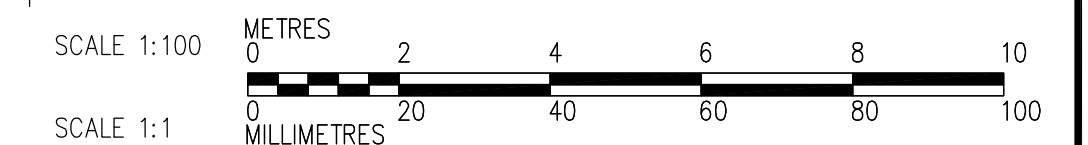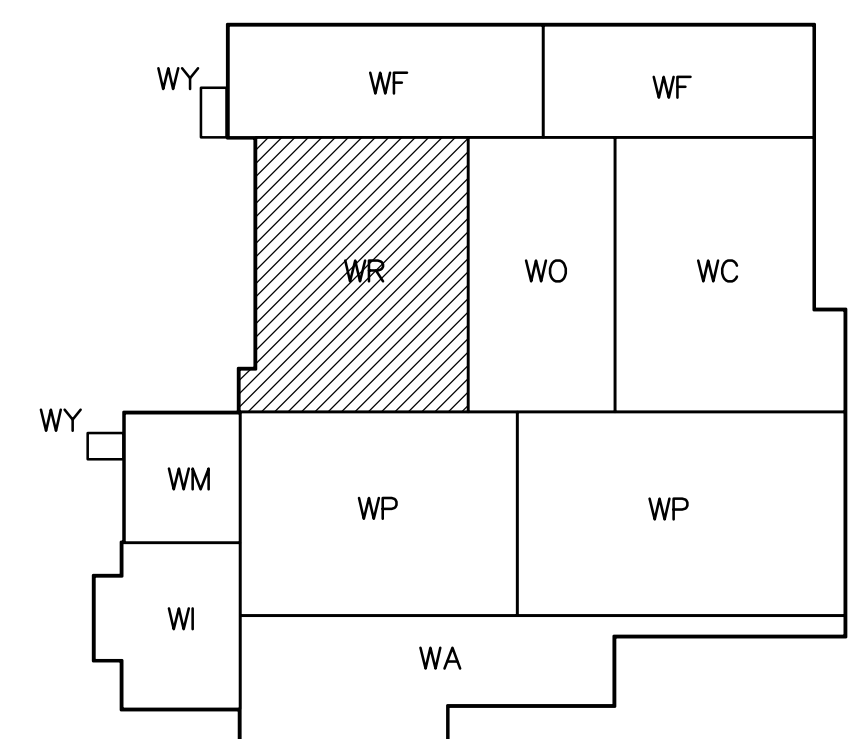

B.M. ELEV.		CH2MHILL Frederickson Cooper ARCHITECTS		EarthTech A Top International Lic. Company		ENGINEER'S SEAL ORIGINAL SIGNED BY NEIL COOPER 2007/06/05	
DESIGNED BY	TWS	CHECKED BY	BJS	APPROVED BY	AHL	CONSULTANT DRAWING NO. WB-B0123	
DRAWN BY	SH/LK/AL	RELEASED FOR CONSTRUCTION BY:	R. SOROKOWSKI	DATE 2007/06/05			
SCALE:	1:100	DATE 2005/08/03					
NO.	REVISIONS	DATE	BY	DATE	2005/08/03	DATE	2007/06/05
02	95-2007 ADDENDUM 05	07/07/13	LK				
01	95-2007 ADDENDUM 01	07/06/12	LK				
00	ISSUED FOR TENDER	07/06/05	LK				

THE CITY OF WINNIPEG
WATER AND WASTE DEPARTMENT
ENGINEERING DIVISION

WATER TREATMENT PLANT
MAIN BUILDING
OFFICE AND PLANT INTERIOR FINISHES

ARCHITECTURAL
PARTIAL PLAN OF
RESIDUAL TANK AREA/PILOT PLANT ROOM

CITY FILE NUMBER
SHEET OF
CITY DRAWING NUMBER
1-0601B-A-B0123-001-02D