


1 PARTIAL PLAN - ADMINISTRATION (THIRD FLOOR LEVEL)
WB-B0139 1:100

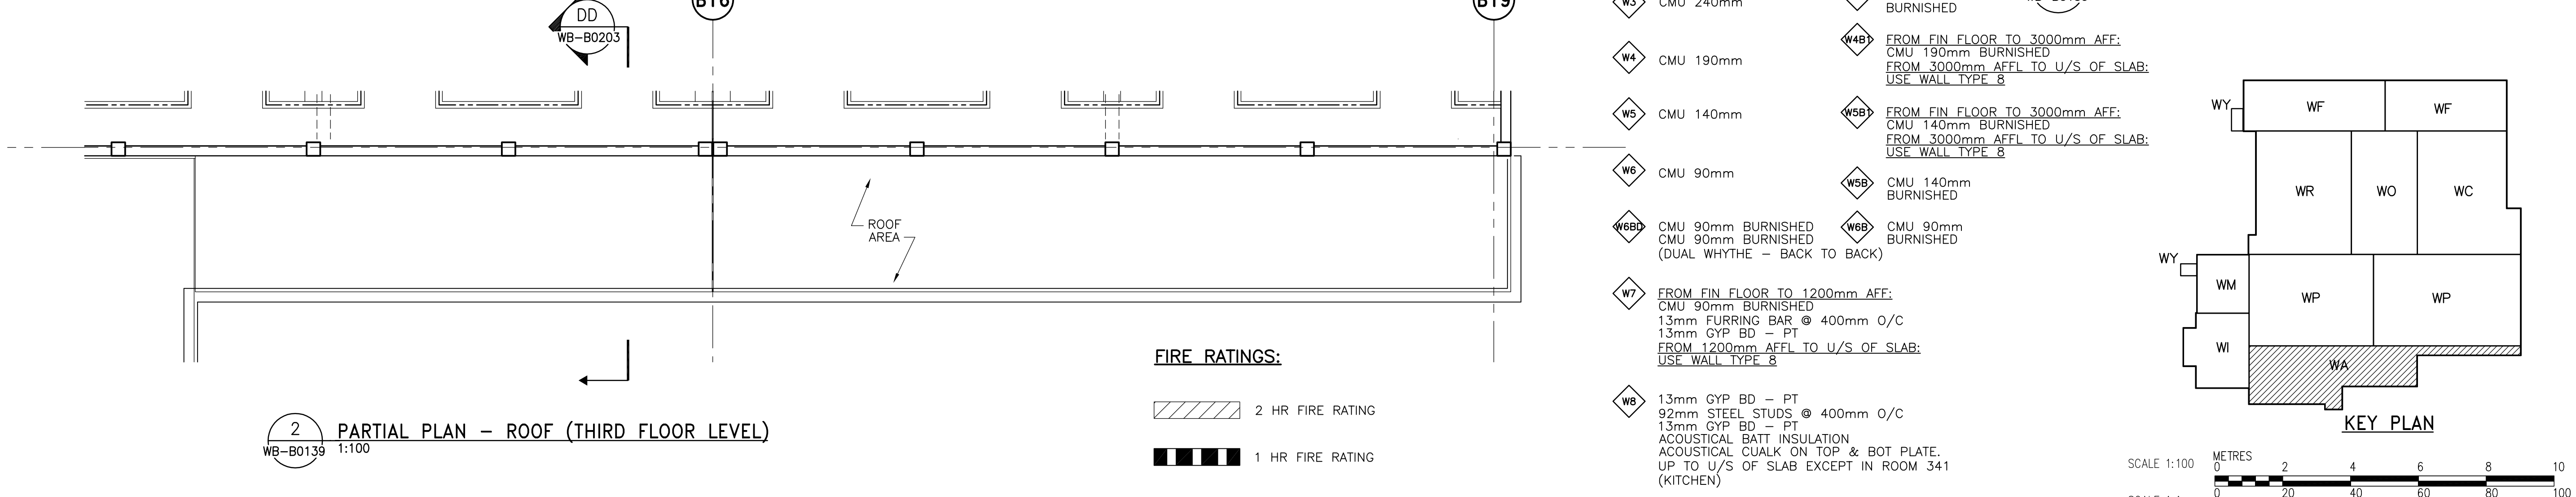

3 PARTIAL PLAN - STAIRWELL No.2 @ EL. 251.450
WB-B0139 1:100

WALL TYPES:

- W1 EXISTING CAST-IN-PLACE CONCRETE TYPICAL UNLESS NOTED
- W2 CMU 290mm
- W3 CMU 240mm
- W4 CMU 190mm
- W5 CMU 140mm
- W6 CMU 90mm
- WB1 CMU 90mm BURNISHED CMU 90mm BURNISHED (DUAL WHYTE - BACK TO BACK)
- W7 FROM FIN FLOOR TO 1200mm AFF: CMU 90mm BURNISHED 13mm FURRING BAR @ 400mm O/C 13mm GYP BD - PT FROM 1200mm AFFL TO U/S OF SLAB: USE WALL TYPE 8
- W8 13mm GYP BD - PT 92mm STEEL STUDS @ 400mm O/C 13mm GYP BD - PT ACOUSTICAL BATT INSULATION ACOUSTICAL CAULK ON TOP & BOT PLATE. UP TO U/S OF SLAB EXCEPT IN ROOM 341 (KITCHEN)
- WB2 CMU 290mm BURNISHED
- WB3 CMU AIR SPACE (VARIES) 92mm METAL STUDS 13mm GYP BD - PT
- WB4 CMU 190mm BURNISHED
- WB5 FROM FIN FLOOR TO 3000mm AFF: CMU 190mm BURNISHED FROM 3000mm AFFL TO U/S OF SLAB: USE WALL TYPE 8
- WB6 FROM FIN FLOOR TO 3000mm AFF: CMU 140mm BURNISHED FROM 3000mm AFFL TO U/S OF SLAB: USE WALL TYPE 8
- WB7 CMU 140mm BURNISHED
- WB8 CMU 90mm BURNISHED

FIRE RATINGS:

- 2 HR FIRE RATING
- 1 HR FIRE RATING

2 PARTIAL PLAN - ROOF (THIRD FLOOR LEVEL)
WB-B0139 1:100



B.M. ELEV.		CH2M HILL		ENGINEER'S SEAL	
		Frederickson Cooper ARCHITECTS		ORIGINAL SIGNED BY NEIL COOPER	
		EarthTech		2007/06/05	
DESIGNED BY TWS		CHECKED BY BJS		CONSULTANT DRAWING NO. WB-B0139	
DRAWN BY AL/LK		APPROVED BY AHL			
SCALE: 1:100		RELEASED FOR CONSTRUCTION BY: R. SOROKOWSKI			
NO. REVISIONS		DATE		DATE	
02 95-2007 ADDENDUM 05		07/07/13		LK	
01 95-2007 ADDENDUM 02		07/06/20		LK	
00 ISSUED FOR TENDER		07/06/05		LK	
		DATE 2005/08/03		DATE 2007/06/05	

THE CITY OF WINNIPEG
WATER AND WASTE DEPARTMENT
ENGINEERING DIVISION

WATER TREATMENT PLANT
MAIN BUILDING
OFFICE AND PLANT INTERIOR FINISHES

ARCHITECTURAL
PARTIAL PLAN OF ADMINISTRATION AND ROOF
(ELEV. 245.000)

CITY FILE NUMBER
SHEET OF
CITY DRAWING NUMBER
1-0601B-A-0039-001-02D