




D SIZE 22" x 34" (559mm x 864mm)

PLOT: 08/07/07 3:02:58 PM

UMA REVIEW DRAFT CHK

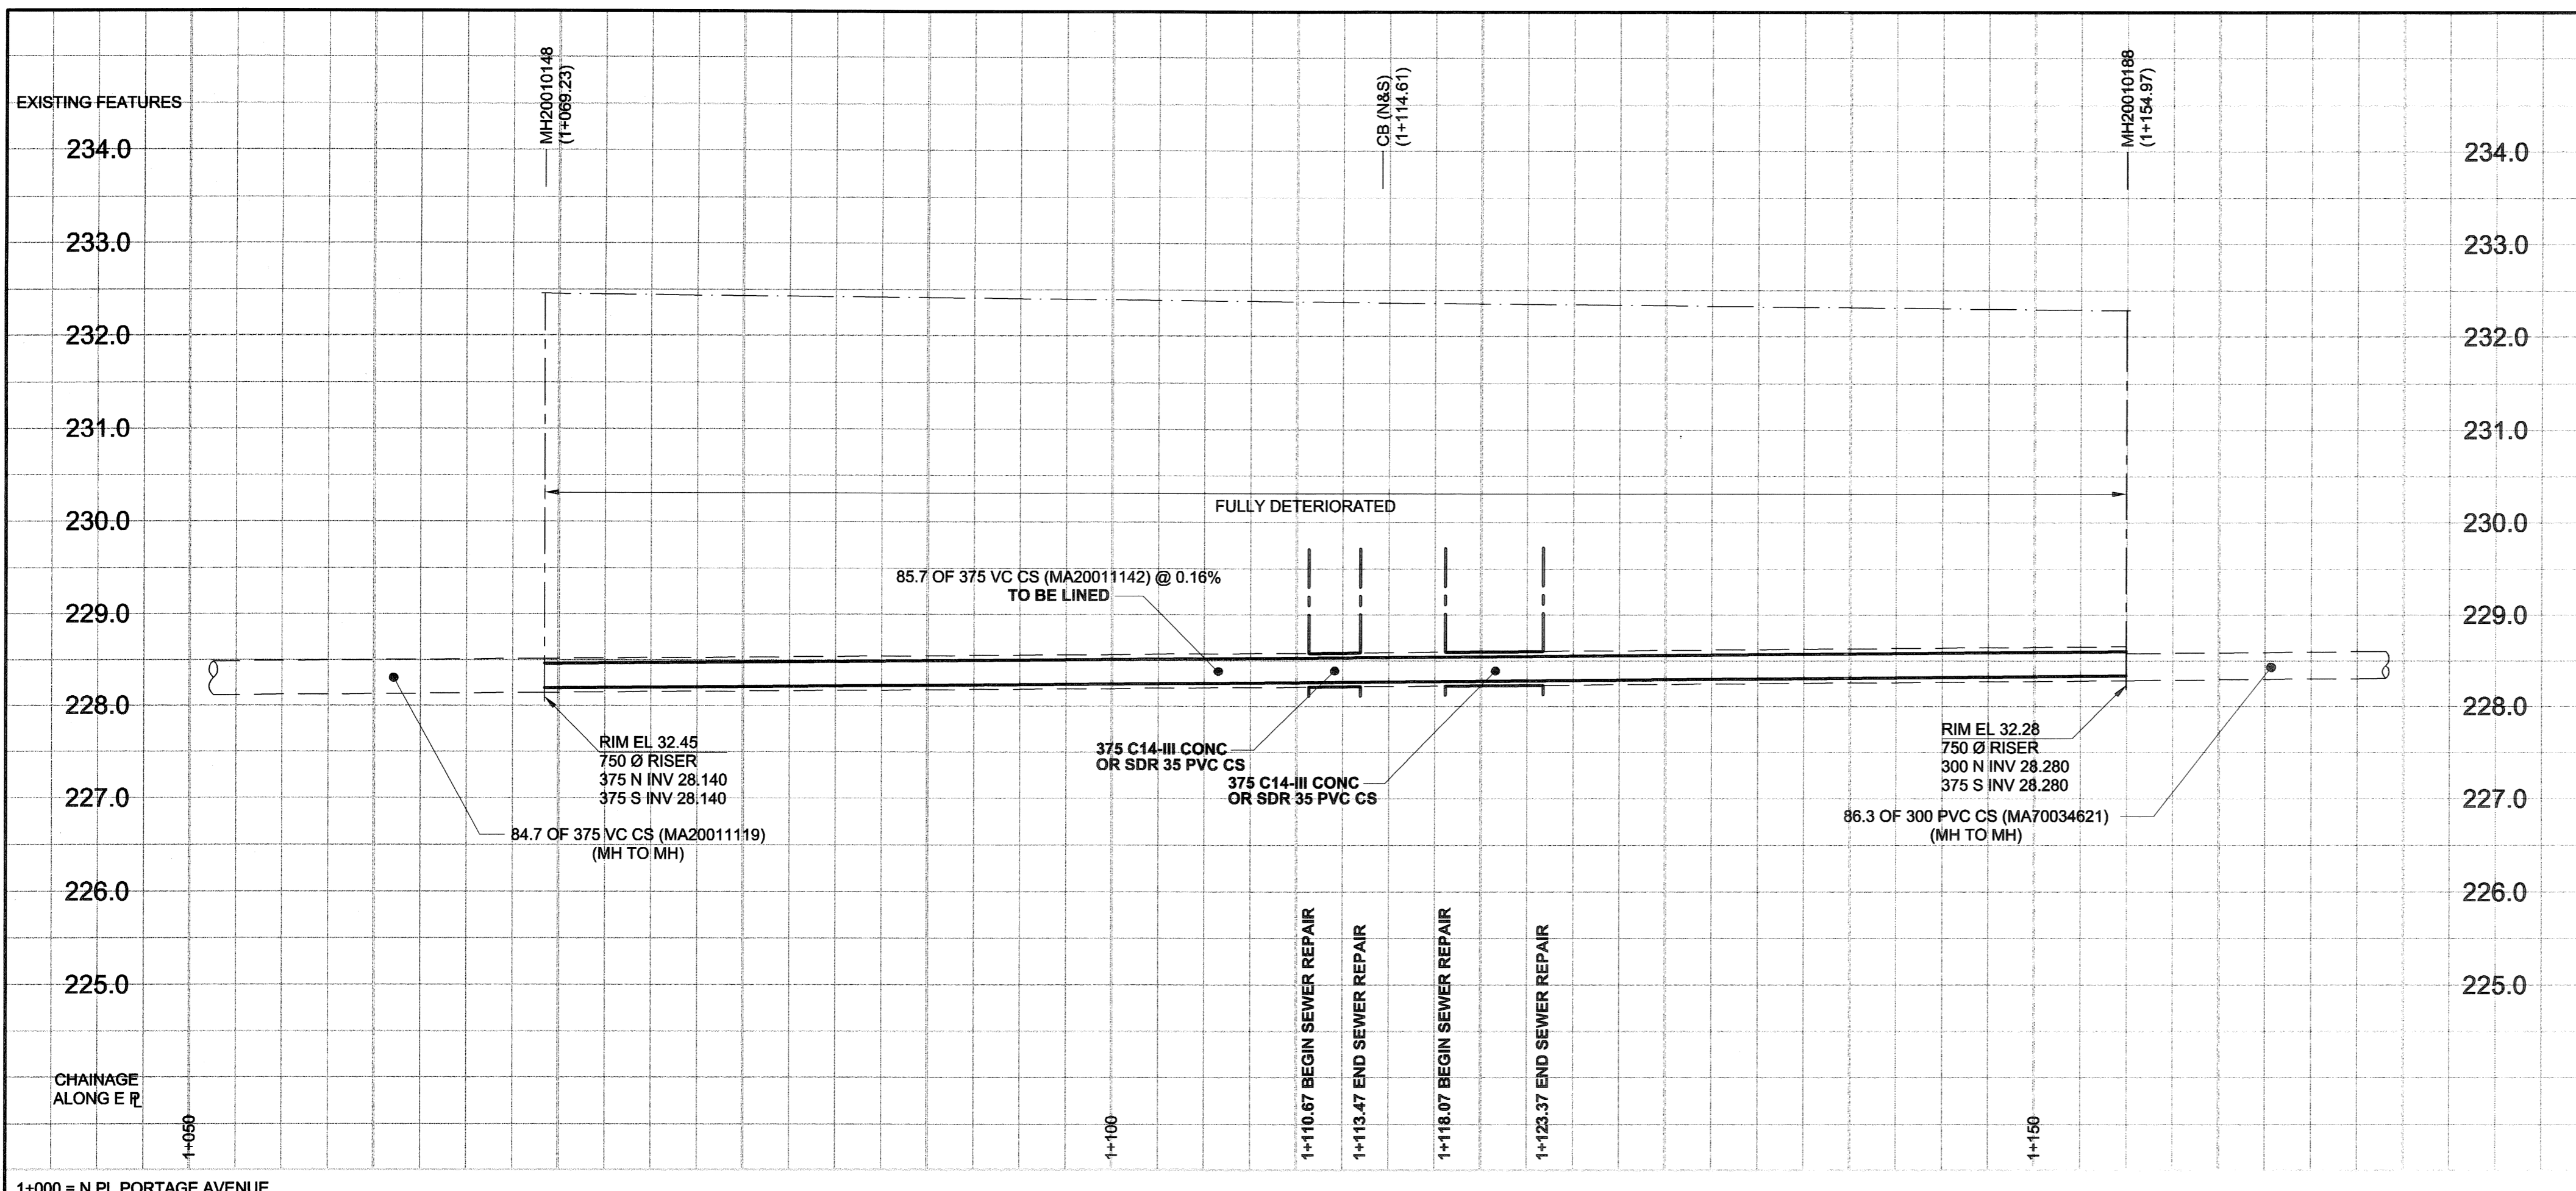

GOULDING STREET

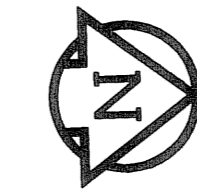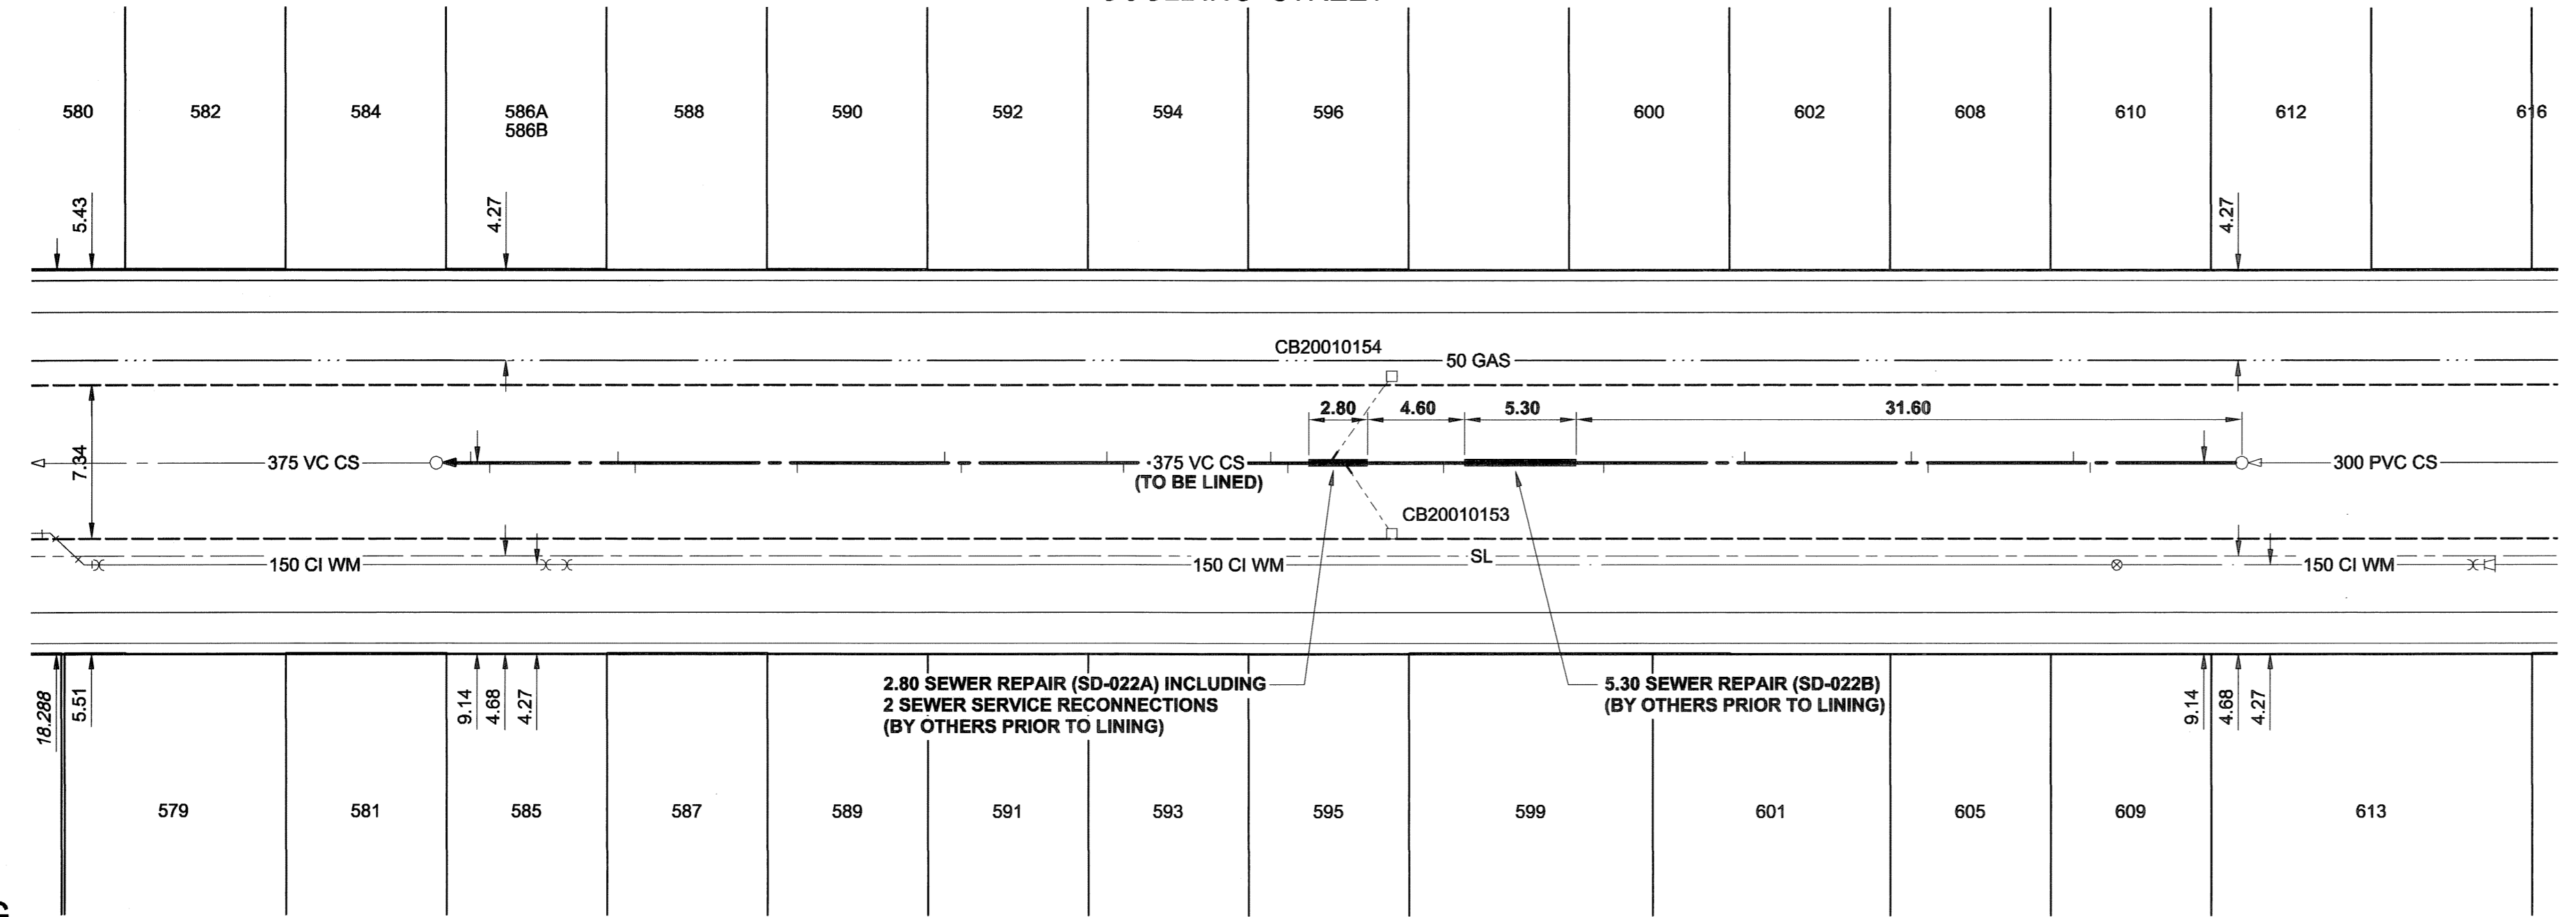

SEWER JUNCTION INFORMATION

REF. MH*	DIST FROM REF. MH	SIZE	CLOCK AT*
MH20010188	7.20	1500	10
MH20010188	8.00	1500	02
MH20010188	14.90	1500	09
MH20010188	15.70	1500	02
MH20010188	23.60	1500	01
MH20010188	30.30	1500	10
MH20010188	37.90	1500	10
MH20010188	42.60	2000	10
MH20010188	43.30	2000	02
MH20010188	45.30	1500	10
MH20010188	46.10	1500	02
MH20010188	53.10	1500	10
MH20010188	53.90	1500	02
MH20010188	60.80	1500	10
MH20010188	61.60	1500	02
MH20010188	68.60	1500	10
MH20010188	76.30	1500	10
MH20010188	77.10	1500	02
MH20010188	83.20	1500	10
MH20010188	84.10	1500	02

*JUNCTION INFORMATION FROM VIDEO INSPECTION

WARNING

IF POWER EQUIPMENT OR EXPLOSIVES ARE TO BE USED FOR EXCAVATION ON THIS PROJECT, THE CONTRACTOR MUST:

- 1) NOTIFY THE GAS COMPANY OF THE PROPOSED LOCATION OF EXCAVATION.
- 2) TAKE PRECAUTION TO AVOID DAMAGE TO GAS COMPANY INSTALLATIONS.

SEE PROVINCIAL REGULATION 140/92 FOR DETAILS

METRIC

WHOLE NUMBERS INDICATE MILLIMETRES
DECIMALIZED NUMBERS INDICATE METRES

LOCATION APPROVED UNDERGROUND STRUCTURES

150 WM	WATERMAIN	150 WM	WATERMAIN
○	HYDRANT	○	HYDRANT
⊕	VALVE	⊕	VALVE
○	ANODE	○	ANODE
○	MTS	○	MTS
○	GAS	○	GAS
○	TESTHOLE	○	TESTHOLE
○	LAMP STANDARD	○	LAMP STANDARD
○	TREE	○	TREE

300 LDS LAND DRAINAGE SEWER

250 WWS WASTE WATER SEWER

MANHOLE

CATCH BASIN

CURB INLET

CULVERT

PIPE ABANDONMENTS

SURVEY BAR

EXISTING LEGEND - PLAN

NEW

EXISTING LEGEND - PROFILE

NEW

EXISTING LEGEND - PLAN

NEW

EXISTING LEGEND - PROFILE

NEW

BM 37-010 Tbt. In S. wall of the Highway Services Bldg. ELEV 233.445m No. 1075 Portage Ave., 0.5 m E. of S.W. Cor. of Bldg.

UMA | AECOM

© 2006 UMA ENGINEERING LTD. ALL RIGHTS RESERVED.


DESIGNED BY	ALD / MJR	CHECKED BY	<i>[Signature]</i>
DRAWN BY	KMB	APPROVED BY	<i>[Signature]</i>
HOR. SCALE	1:250	RELEASED FOR CONSTRUCTION	<i>[Signature]</i>
VERT. SCALE	1:50	DATE	08/07/07

0 ISSUED FOR CONSTRUCTION 08/07/08 KMB

NO. REVISIONS YMM/DD BY



BID OPPORTUNITY NO. 467-2008

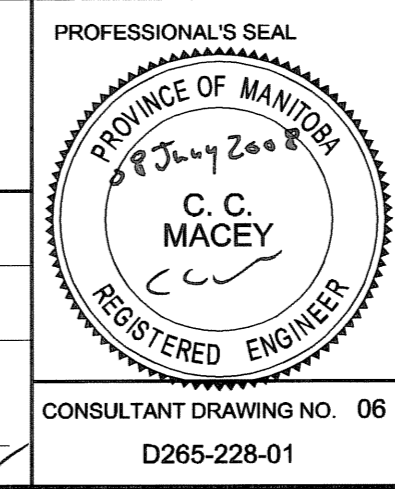

THE CITY OF WINNIPEG
WATER AND WASTE DEPARTMENT

2008 COMBINED SEWER RENEWALS
BY CIPP LINING
CONTRACT 15

GOULDING STREET
50m N OF PORTAGE AVENUE
159m S OF WOLEVER AVENUE

SHEET 6 OF 19
CITY DRAWING NUMBER
8585
REV 0