


EXPANSION JOINT MODIFICATION NOTES:

1. MODIFY EXISTING EXPANSION JOINT FULL WIDTH BETWEEN TRAFFIC BARRIERS.
2. PLATES MAY BE SUPPLIED IN LENGTHS TO SUIT TRAFFIC LANE CLOSURES. SEAL WELD BETWEEN ADJACENT PLATES.

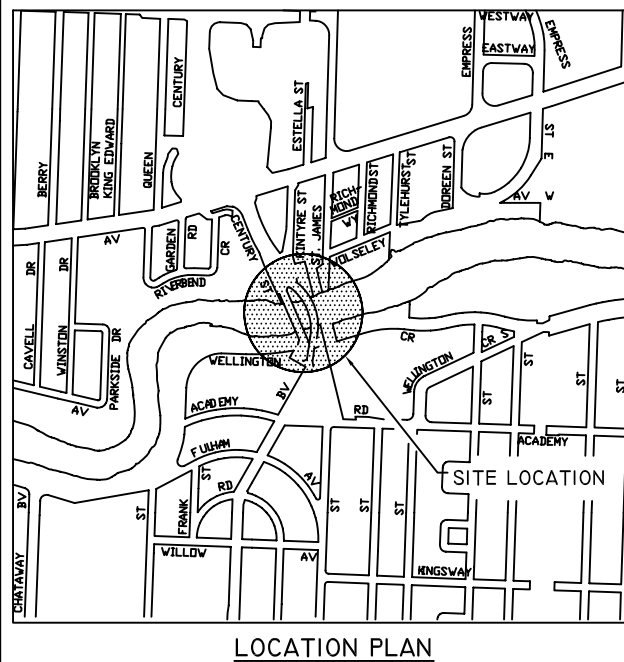

NOTES:

1. TOTAL WEARING SURFACE TO BE REPLACED IS APPROXIMATELY 67 m².
2. ALL MEASUREMENTS TO BE FIELD VERIFIED.

NOTE:

NO.	REVISION	DATE	BY
DESIGNED BY: B.A.N.			
DRAWN BY: M.R.T.			
CHECKED BY: B.A.N.			
APPROVED BY: B.A.N.			
AUTHORIZED BY:			
B.A. NEIRINCK BRIDGE PLANNING & OPERATIONS ENGINEER			

ENGINEER'S SEAL

BID OPPORTUNITY NO.: 562-2008

CITY OF WINNIPEG
PUBLIC WORKS DEPARTMENT
ENGINEERING DIVISION

MISCELLANEOUS DECK SEALING,
CONCRETE REPAIRS & RELATED WORKS

ST. JAMES BRIDGE NORTHBOUND
PLAN & DETAILS

SHEET 1 OF 1
HORIZONTAL: N.T.S.
VERTICAL: N.T.S.
CITY DRAWING NUMBER:
B102-08-04

METRIC
WHOLE NUMBERS INDICATE MILLIMETRES
DECIMALIZED NUMBERS INDICATE METRES