


DECK REPLACEMENT AT BRIDGE ENDS
SCALE: 1:10

NOTES:

1. CENTER EACH BRACKET ABOUT ITS CORRESPONDING DECK LAMINATE
2. ALL HARDWARE TO BE HOT DIP GALVANIZED.

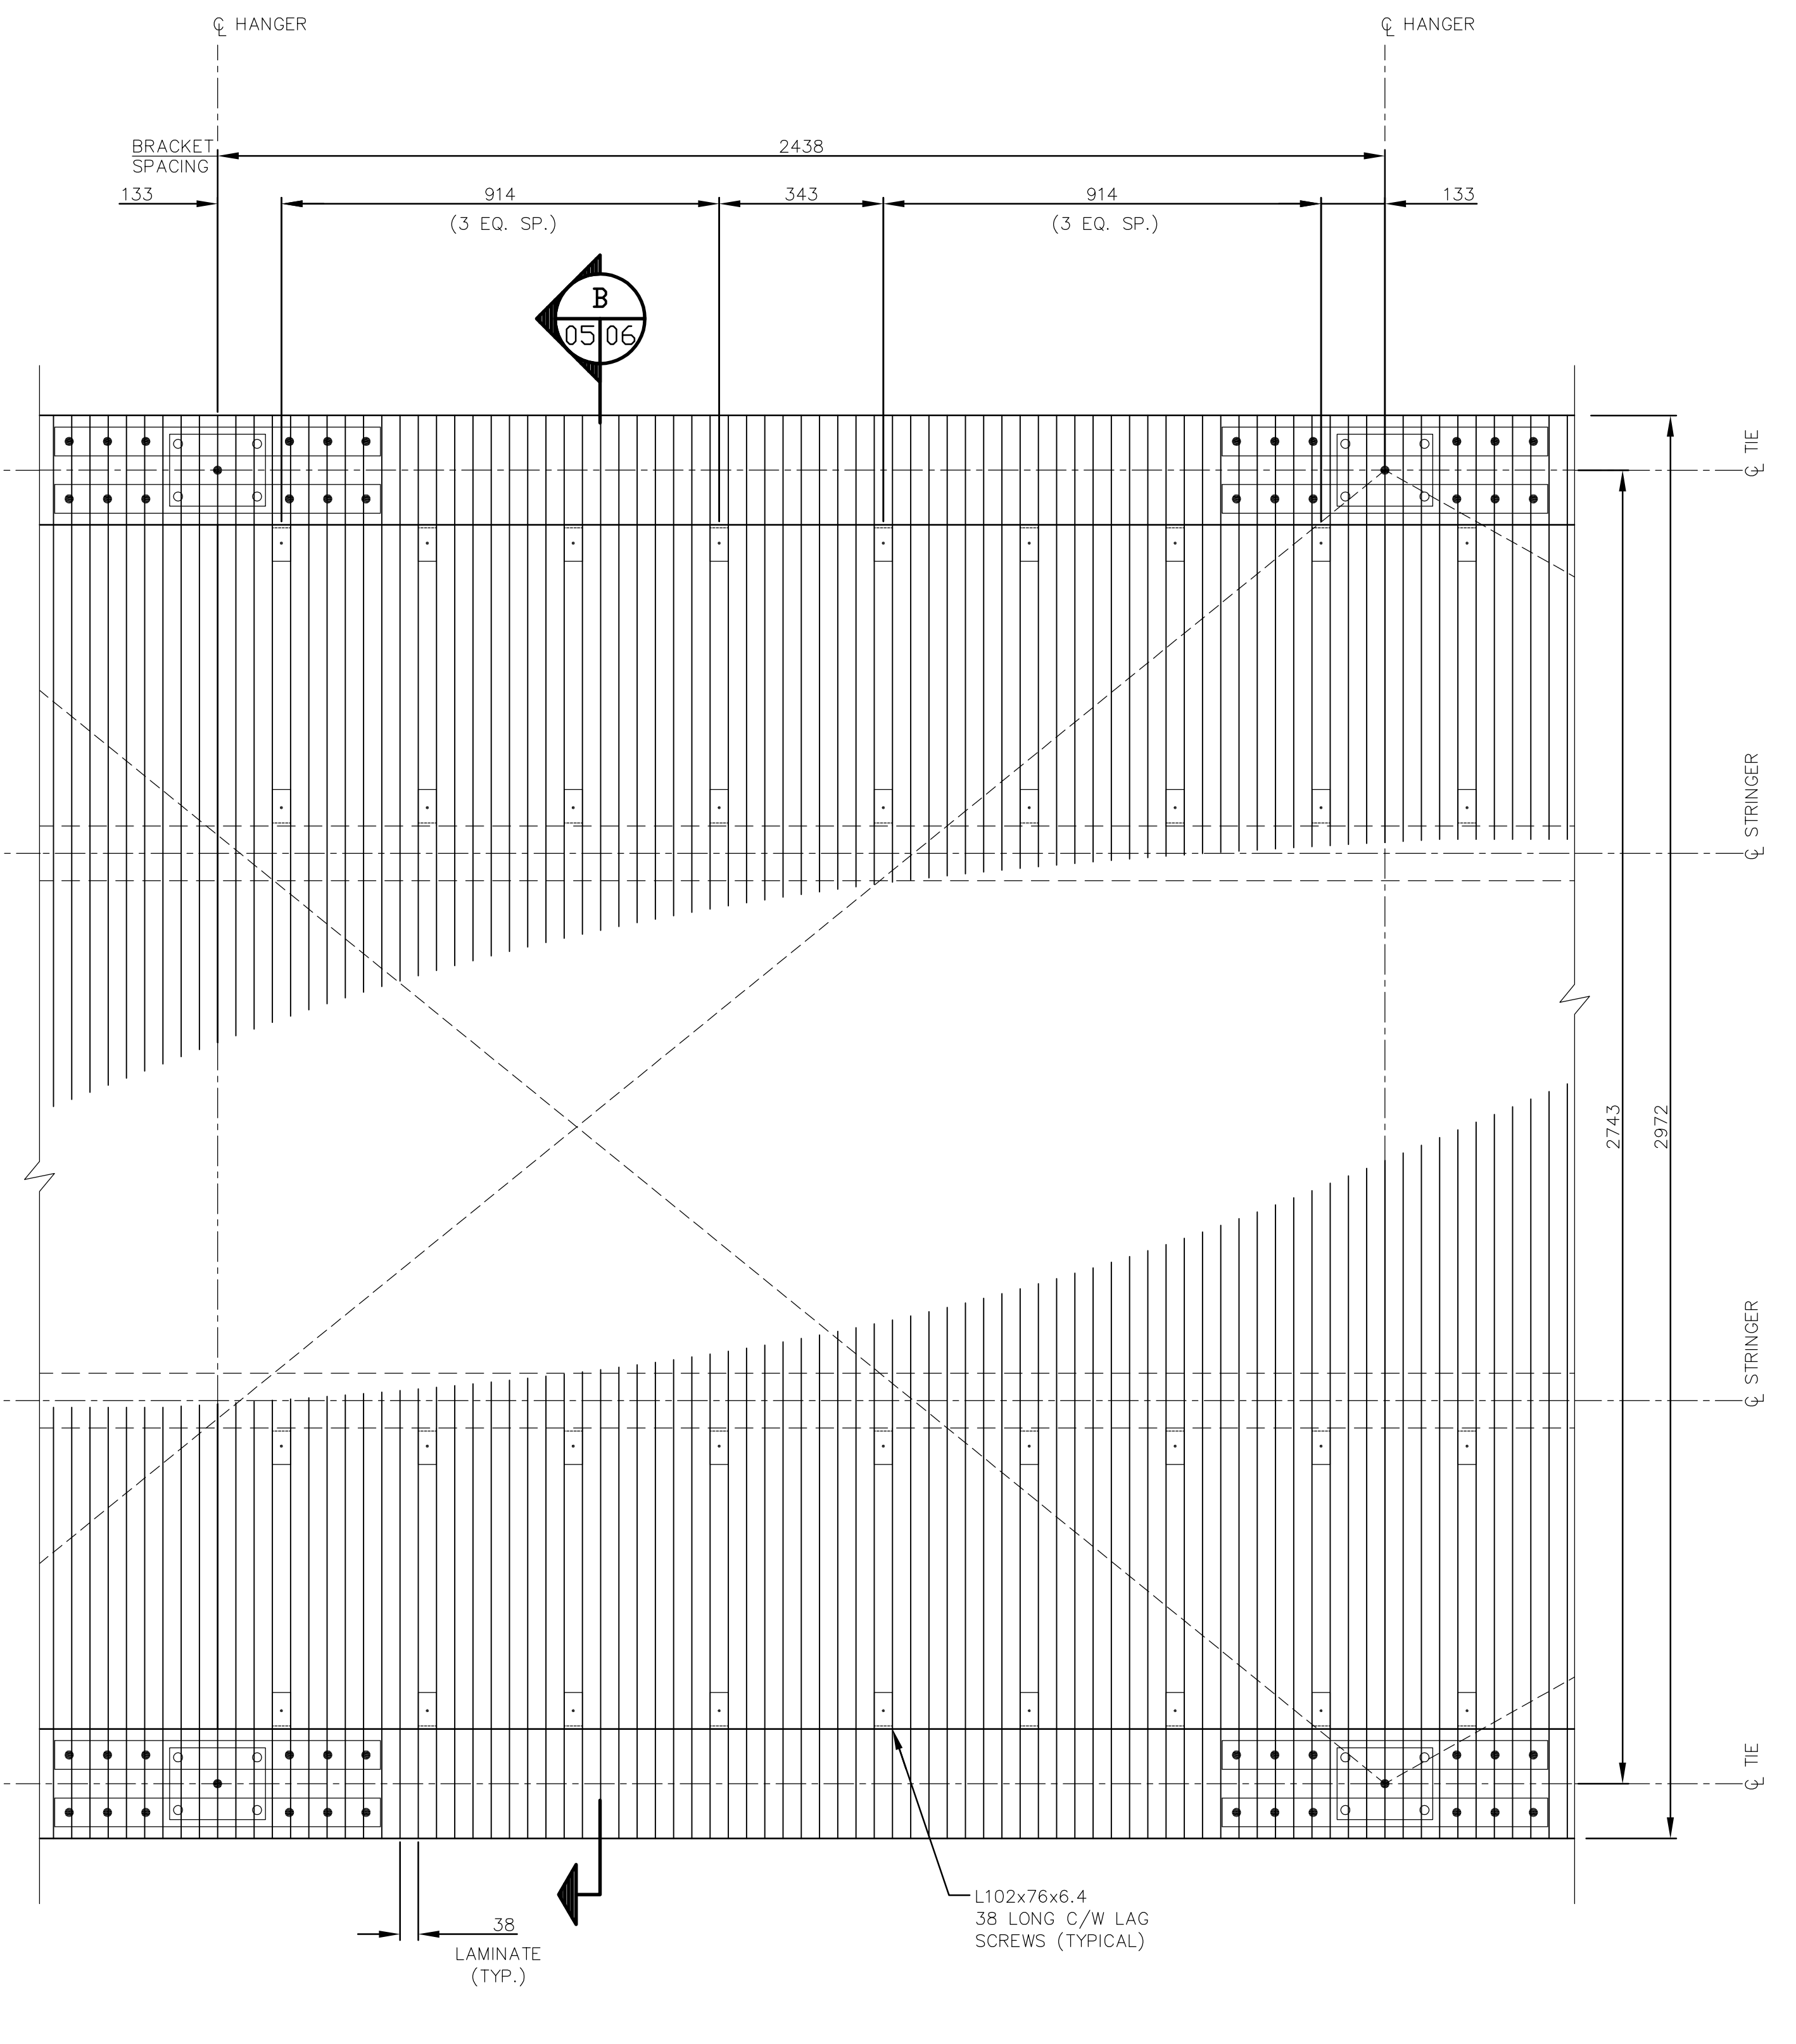

DECK REPLACEMENT (TYPICAL PANEL)
SCALE: 1:10

METRIC
ALL DIMENSIONS ARE IN mm
UNLESS NOTED OTHERWISE

					BID OPPORTUNITY 625-2008
DESIGNED BY: AP DRAWN BY: KC HOR. SCALE: AS NOTED VERTICAL:	CHECKED BY: ND APPROVED BY: ND RELEASED FOR CONSTRUCTION BY:		LA BARRIERE PARK PEDESTRIAN BRIDGE WINNIPEG, MANITOBA		SHEET 5 OF 6 CITY DRAWING NUMBER B130-08-05
0 ISSUED FOR TENDER NO. REVISIONS	08/08/01 DATE BY	2008/07/24 DATE	CONSULTANT DRAWING NO. 05	DECK REPLACEMENT PLANS	