


NORTH WEST VESTIBULE 104

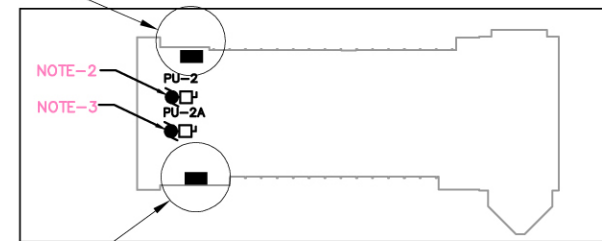


SOUTH WEST VESTIBULE 103

KEY PLAN
NTS

1 NORTH/WEST VEST. PLAN – ELECTRICAL
E2.2 SCALE: 3/16"=1'-0"

NOTES:

1. WIRE AND CONNECT 1/3HP SUPPLY FAN WITH 2#12 RW90 IN 1/2"C TO 15A/1P CIRCUIT BREAKER IN NEAREST SUITABLE PANELBOARD. PROVIDE MAGNETIC HOA STARTER. CONFIRM COIL VOLTAGE WITH DIV.15.
2. WIRE AND CONNECT 3 HP PU-2 WITH 3#12 RW90 IN 1/2" C. TO 15A/3P BREAKER FROM NEAREST 347/600V DISTRIBUTION IN THE AREA. PROVIDE MAGNETIC HOA STARTER. CONFIRM COIL VOLTAGE WITH DIV.15.
3. WIRE AND CONNECT 1/3 HP PU-2A WITH 2#12 RW90 IN 1/2" C. TO 15A/1P BREAKER FROM NEAREST 120/208V PANEL IN THE AREA. PROVIDE MAGNETIC HOA STARTER. CONFIRM COIL VOLTAGE WITH DIV.15.

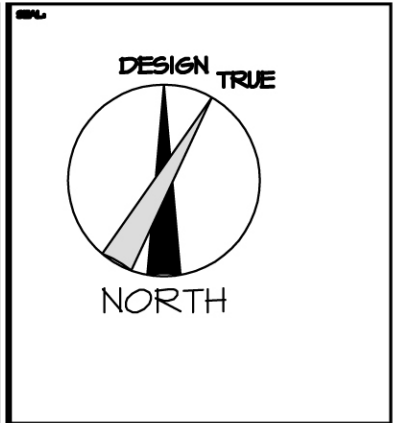

REV	DESCRIPTION	DATE	BY
2	RE-ISSUED FOR TENDER	2008/04/04	MCW
1	ISSUED FOR TENDER	2007/02/04	MCW



THIS DRAWING MUST BE USED AS SHOWN. THE CLIENT/OWNER SHALL VERIFY ALL DIMENSIONS, SPACES AND LIMITS PRIOR TO CONSTRUCTION OF THIS AND IS SOLELY RESPONSIBLE FOR ANY ERRORS OR OMISSIONS OR FOR ANY CONFLICTS THAT MAY OCCUR. THE ENGINEER IS NOT RESPONSIBLE FOR ANY SUCH CONFLICTS OR OMISSIONS. THE ENGINEER IS NOT RESPONSIBLE FOR ANY SUCH CONFLICTS OR OMISSIONS.

NORTH/WEST VESTIBULE FLOOR PLAN ELECTRICAL

PAN AM POOL VESTIBULES
25 Poasden Bay – Winnipeg, MB

Neil Cooper Architect Inc.
10-395 Berry Street, Winnipeg, Manitoba R3J 1N6

MCW / AGE
Consulting Professional Engineers
215-1221 Wellington Avenue
Winnipeg, Manitoba R3H 0G4
Phone - (204) 779-7900 Fax - (204) 779-1119
E-Mail: mcw_age@mcw.com

6226	DESIGNED BY DGB	CHECKED BY KEI	DATE OCT 9, 2007	SCALE As Noted	E20R2
------	--------------------	-------------------	---------------------	-------------------	--------------

APEGM
Certificate of Authorization
MCW/AGE Consulting
Professional Engineers
No. 589 Expiry: April 30, 2009