


**APECA**  
 Certificate of Authorization  
 Unies Ltd.  
 No. 186 Expiry: April 30, 2009

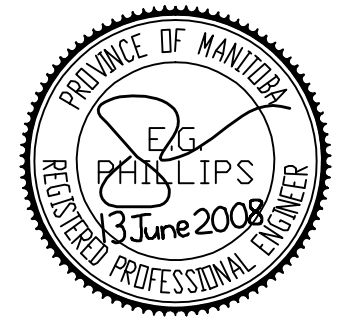

**SUPPLEMENTARY NOTES: M2.0 - M2.3 WEST**

1. Existing hot water supply main.
2. Existing shutoff.
3. Connect to existing and extend.
4. New full-size runout c/w new shutoff.
5. New full-size takeoff c/w shutoff to new plate heat exchanger.
6. New full-size take-off c/w balancing valve from new plate heat exchanger.
7. Down to plate heat exchanger. See Flow Diagram. Hot water side.
8. Up from heat exchanger. See Flow Diagram. Glycol side.
9. Expansion loop.
10. Up to Main Floor.
11. See West Wing Part Plan M3.1.
12. Approximate location of existing sprinkler risers.
13. Outline of platform.

UP

DN

**PART BASEMENT FLOOR PLAN NO.2 - NEW WORK**

SCALE: 3/16" = 1'-0"

REV	DESCRIPTION	DATE	BY
4	ISSUED FOR TENDER	13 JUN/08	BP/RP
3	ISSUED FOR REVIEW	10 APR./08	BP/RP
2	ISSUED FOR TENDER	10 DEC./07	BP/RP
1	ISSUED FOR REVIEW		BP/RP

TPR MECHANICAL CONSULTANTS LTD.  
 101-1555 ST. JAMES STREET, R3H 1B5  
 Ph. 632-4088 Fax. 632-4088

**unies Ltd.** Consulting Engineers

THIS DRAWING MUST NOT BE SCALED.  
 THE GENERAL CONTRACTOR SHALL VERIFY ALL DIMENSIONS, DATUMS AND LEVELS PRIOR TO COMMENCEMENT OF WORK AND IS HELD RESPONSIBLE FOR REPORTING ANY DISCREPANCY OR OMISSION TO NEIL COOPER ARCHITECT INC IMMEDIATELY.  
 THIS DRAWING IS THE EXCLUSIVE PROPERTY OF NEIL COOPER ARCHITECT INC AND CAN BE REPRODUCED ONLY WITH THE PERMISSION OF NEIL COOPER ARCHITECT INC. IN WHICH CASE THE REPRODUCTION MUST BEAR THEIR NAME AS THE ARCHITECTURAL FIRM.

**PART BASEMENT FLOOR PLAN NO.2 NEW WORK**

PROJECT: **PAN AM POOL WEST VESTIBULES**  
 25 Poseiden Bay - Winnipeg, MB

**Neil Cooper Architect Inc.**  
 10-395 Barry Street, Winnipeg, Manitoba R3J 1N6

**Tuplin Group Inc.**  
 88-481 Mainway Street, Winnipeg, Manitoba R2K 2M4

DRAWN BY: lp	CHECKED BY: BP/RP	SHEET NO: M2.1R4	REV NO:
DATE: 13 JUNE 2008			
SCALE: As Noted			
FILE:			