


Bois des Espirits

Primary Pathway Development

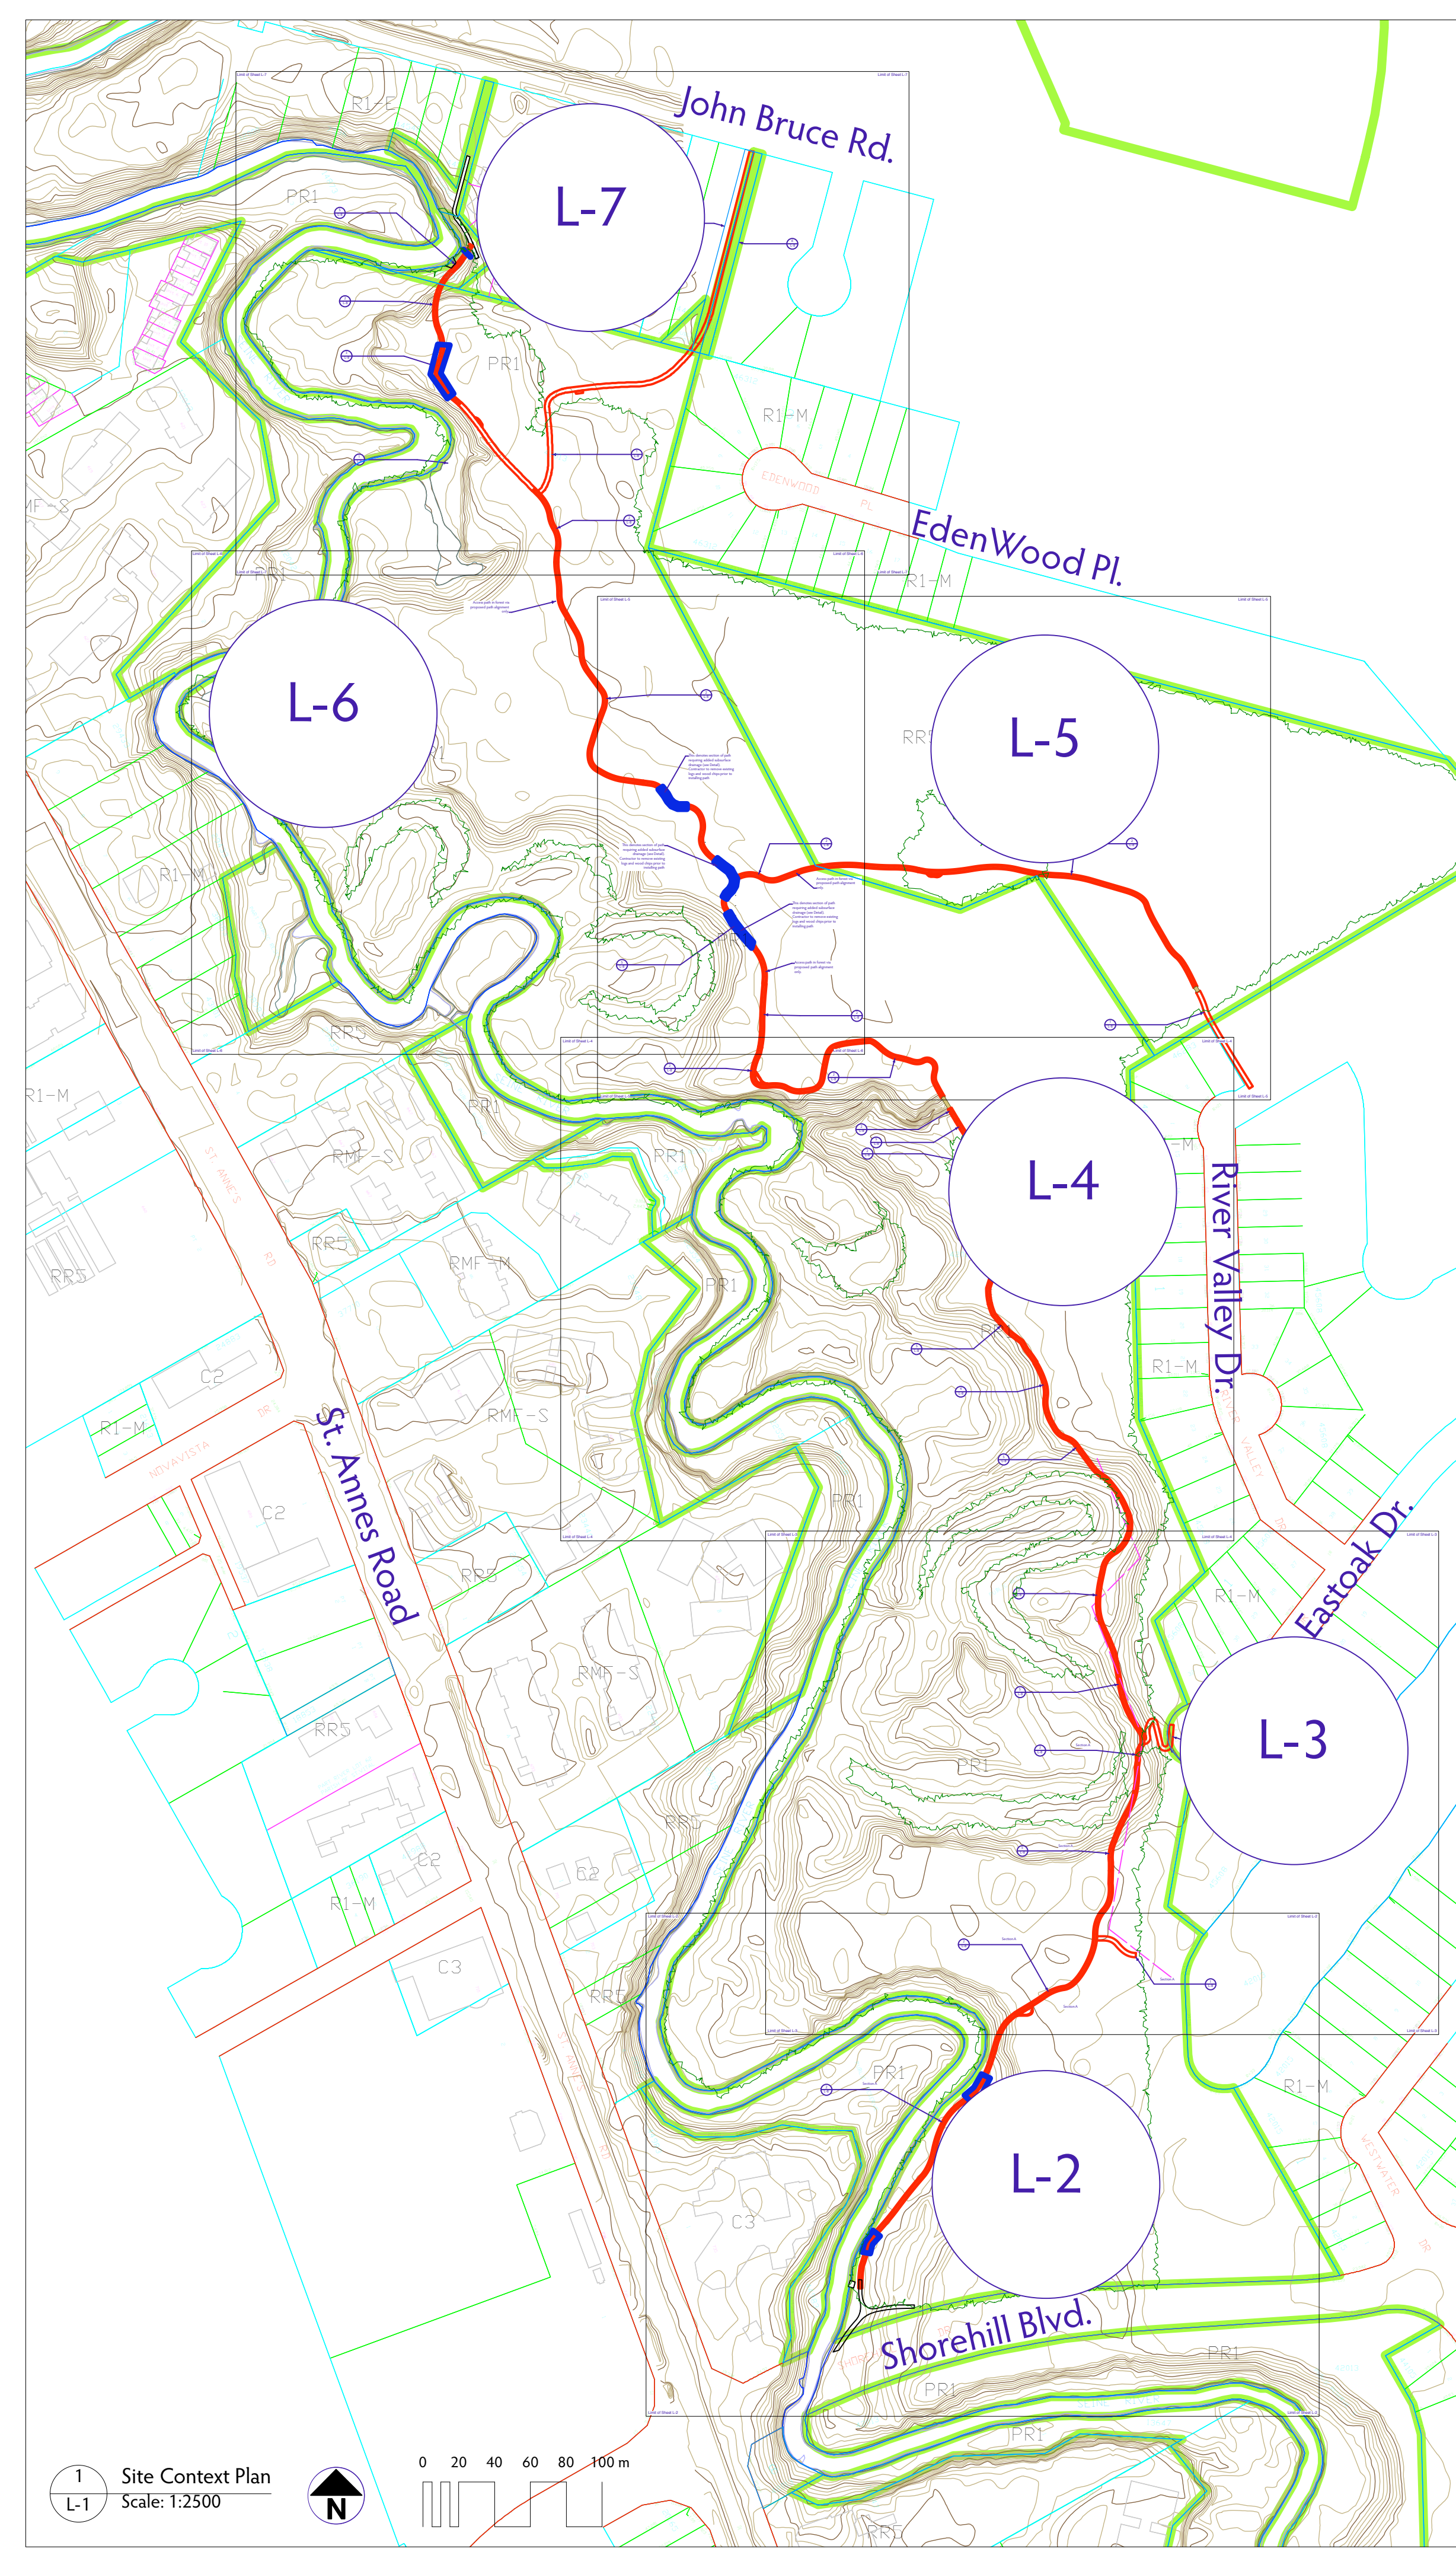

Drawing List	
L-1	Site Overview / Cover
L-2	South Section Path Layout
L-3	South Center Section Path Layout
L-4	Center Section Path Layout
L-5	North East Center Section Path Layout
L-6	Noth West Center Section Path Layout
L-7	North Section Path Layout
L-8	Path Construction Details
L-9	Boardwalk and Culvert Details

1. This drawing shall not be used for construction unless signed and sealed by Landscape Architect.
2. Variations and modifications to the work shown will not be allowed without prior written consent of Landscape Architect.
3. Drawing and Specifications, as instruments of service, are the property of the Landscape Architect. The copyright is reserved in the name of the Landscape Architect. No reproduction may be made without the prior written consent of the Landscape Architect.
4. Contractors/bidders are hereby granted a limited licence to reproduce these drawings for the purposes of bidding. Such reproductions are not to be used for construction.

NO.	DATE	ISSUE NOTES
A	10/1/08	For Bid Opportunity

CONSULTANT	
PROJECT TITLE	Bois des Espirits
DRAWING TITLE	Site Overview / Cover
Drawing No.	L-1 of 9