


D SIZE 22" x 34" (559mm x 864mm)

PLOT: 08/11/25 2:54:15 PM

UMA REVIEW DRFT CHK
UMA FILE NAME: D265-199-00_02-L0004_RX.dwg Saved By: lqh

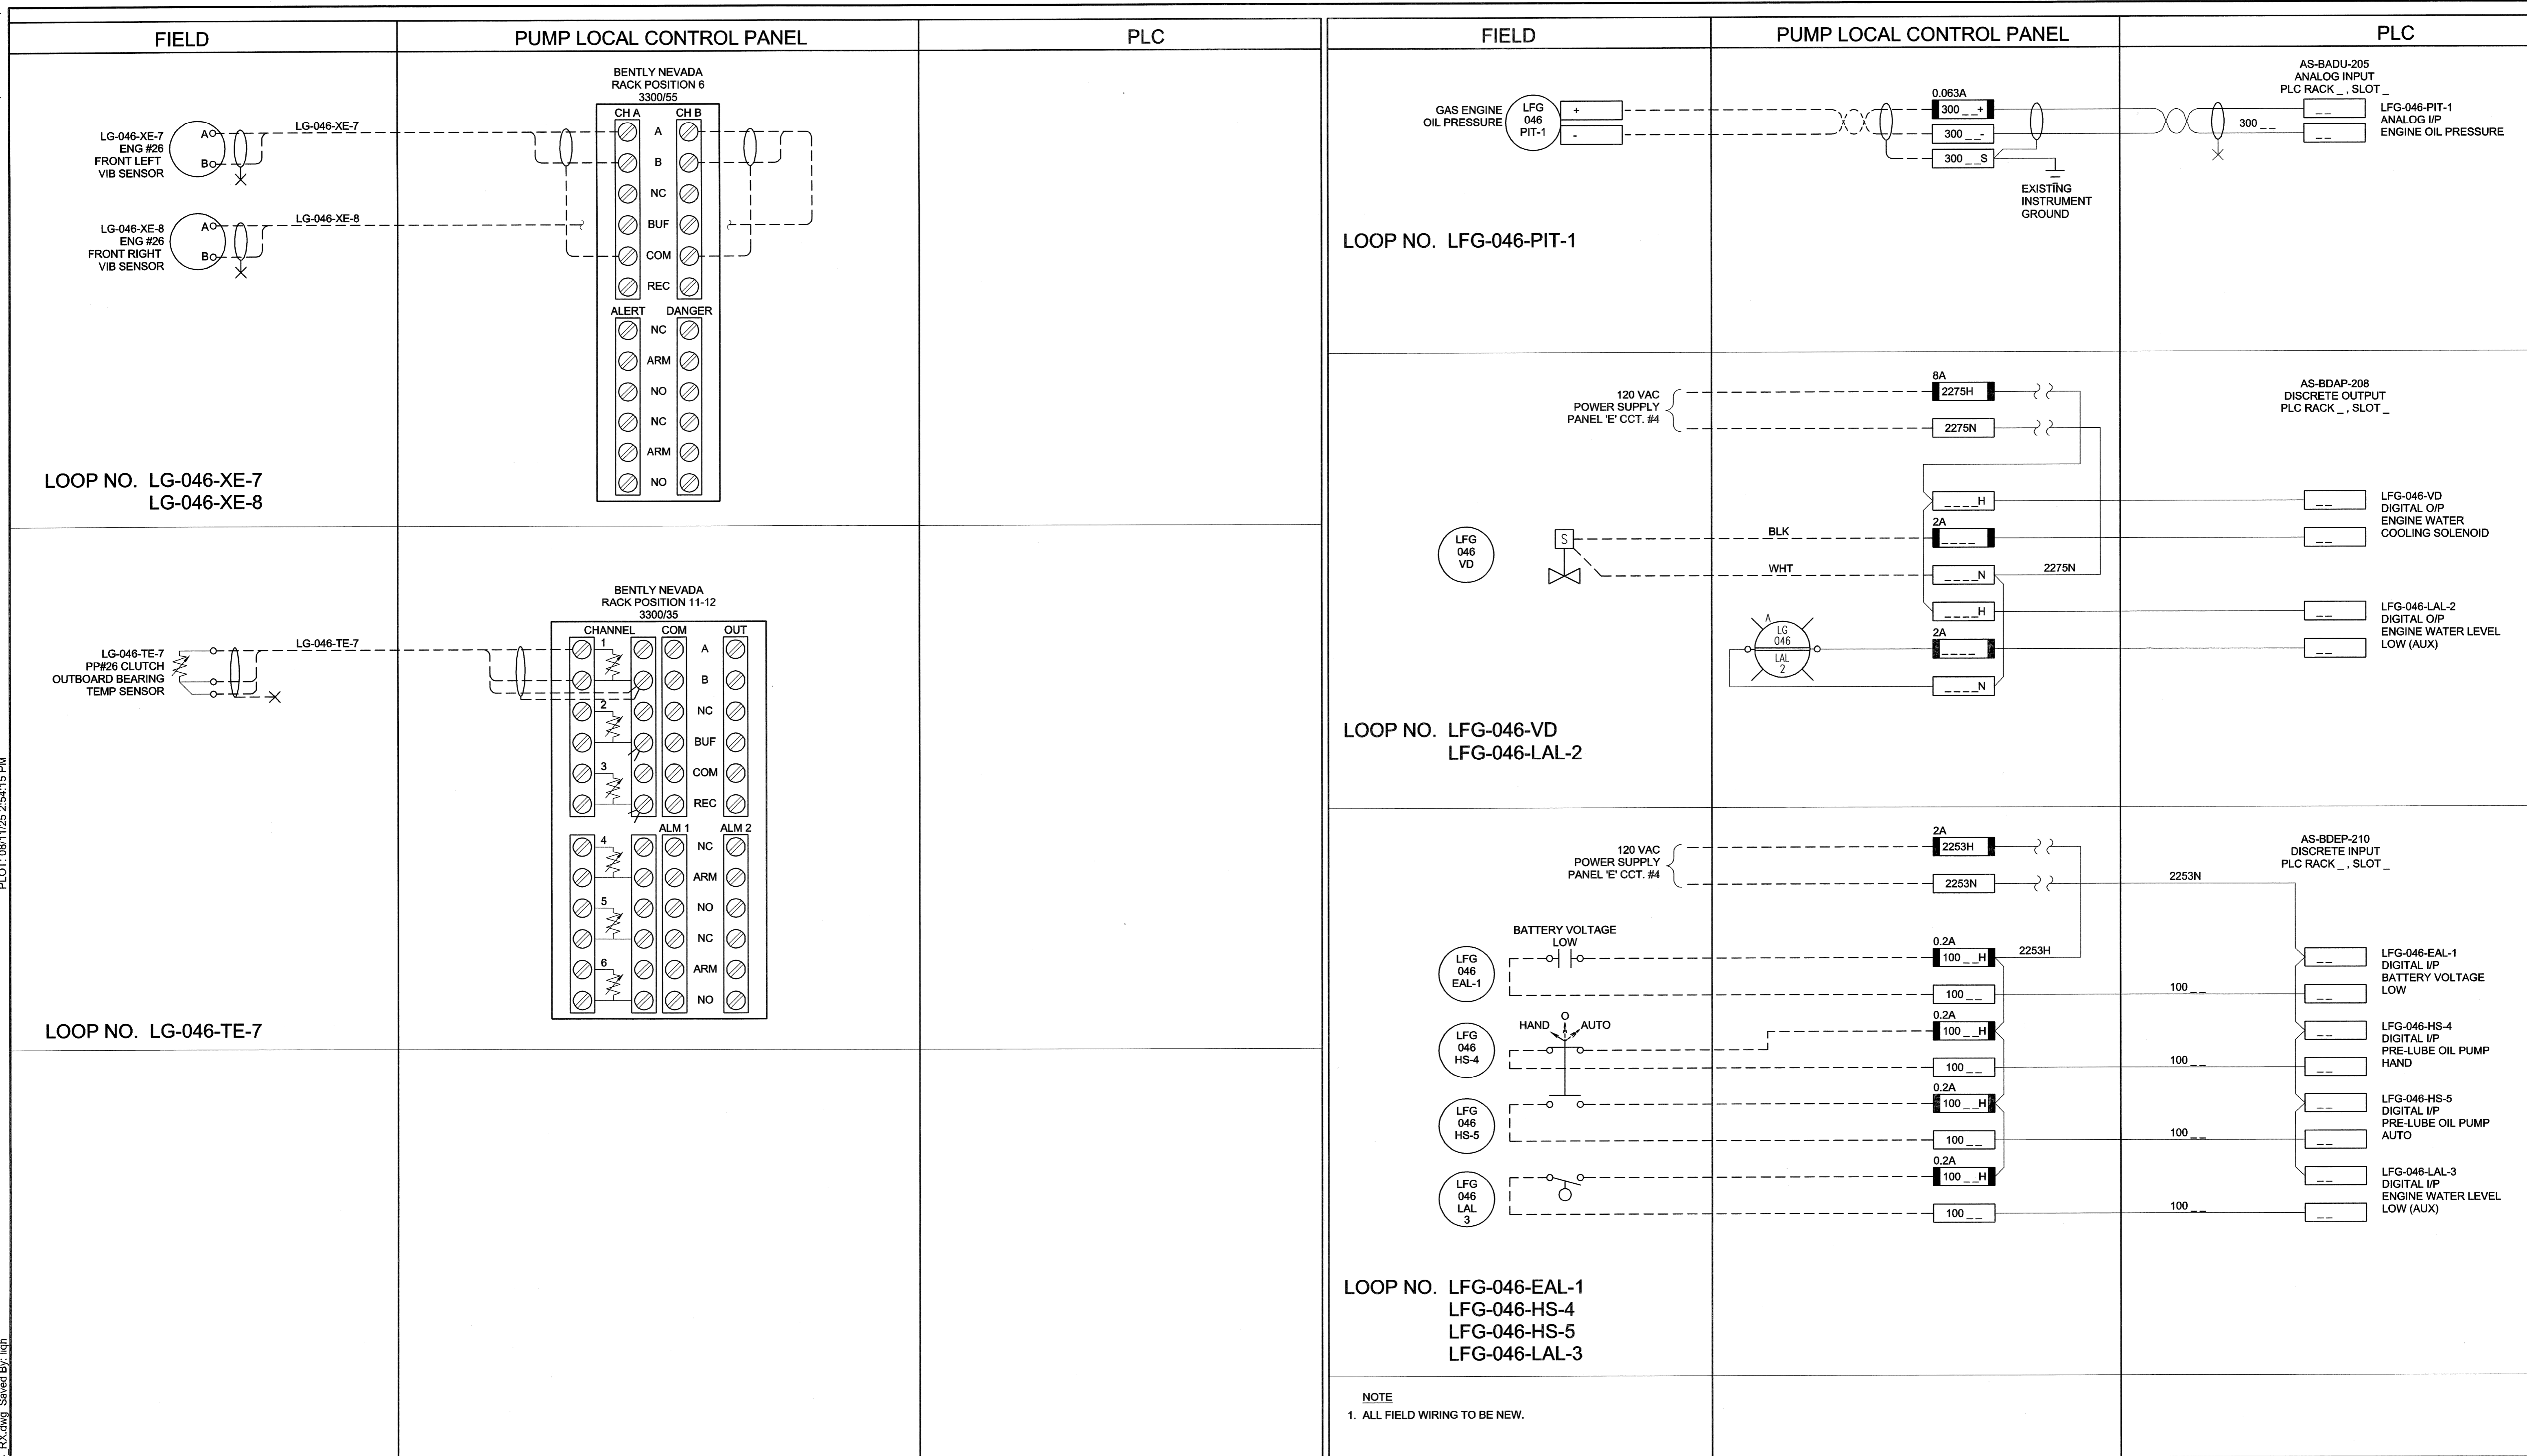

NOTE
1. ALL FIELD WIRING TO BE NEW.

DRN	CHK	DES	ENG	IDR
ac	sc	sn	br	
UMA REVIEW				

APEGM
Certificate of Authorization
UMA Engineering Ltd. (MB)
No. 256 Date: Nov. 24/08

DESIGNED BY	KM	CHECKED BY	
DRAWN BY	QL	APPROVED BY	
HOR. SCALE	NTS	RELEASED FOR CONSTRUCTION	
VERT. SCALE	NTS		
NO. REVISIONS	YYMMDD	BY	DATE

© 2008 UMA Engineering Ltd. All Rights Reserved. This document is protected by copyright law and may not be used, reproduced or modified in any manner or for any purpose except with the written permission of UMA Engineering Ltd. or a party to which its copyright has been assigned. UMA accepts no responsibility, and denies any liability whatsoever, to any party that uses, reproduces, modifies, or relies on this document without UMA's express written consent.

DESIGNED BY: KM
DRAWN BY: QL
HOR. SCALE: NTS
VERT. SCALE: NTS

PROFESSIONAL'S SEAL
PROVINCE OF MANITOBA
Nov 24/08
B. L. MOORE
REGISTERED PROFESSIONAL ENGINEER
CONSULTANT DRAWING NO.
D265-199-00_02-IL0004_RX.dwg

THE CITY OF WINNIPEG
WATER AND WASTE DEPARTMENT

G. C. MACLEAN PUMPING STATION
P-26 ENGINE REPLACEMENT
INSTRUMENTATION
LOOP DIAGRAMS

SHEET 1 OF 1
CITY DRAWING NUMBER
1-0630M-A0029-001
REV B