


34.6 PARTIALLY DETERIORATED
OVALITY = 3.0%

82.3 FULLY DETERIORATED
OVALITY = 5.0%

HENDON AVENUE

ROBLIN BLVD

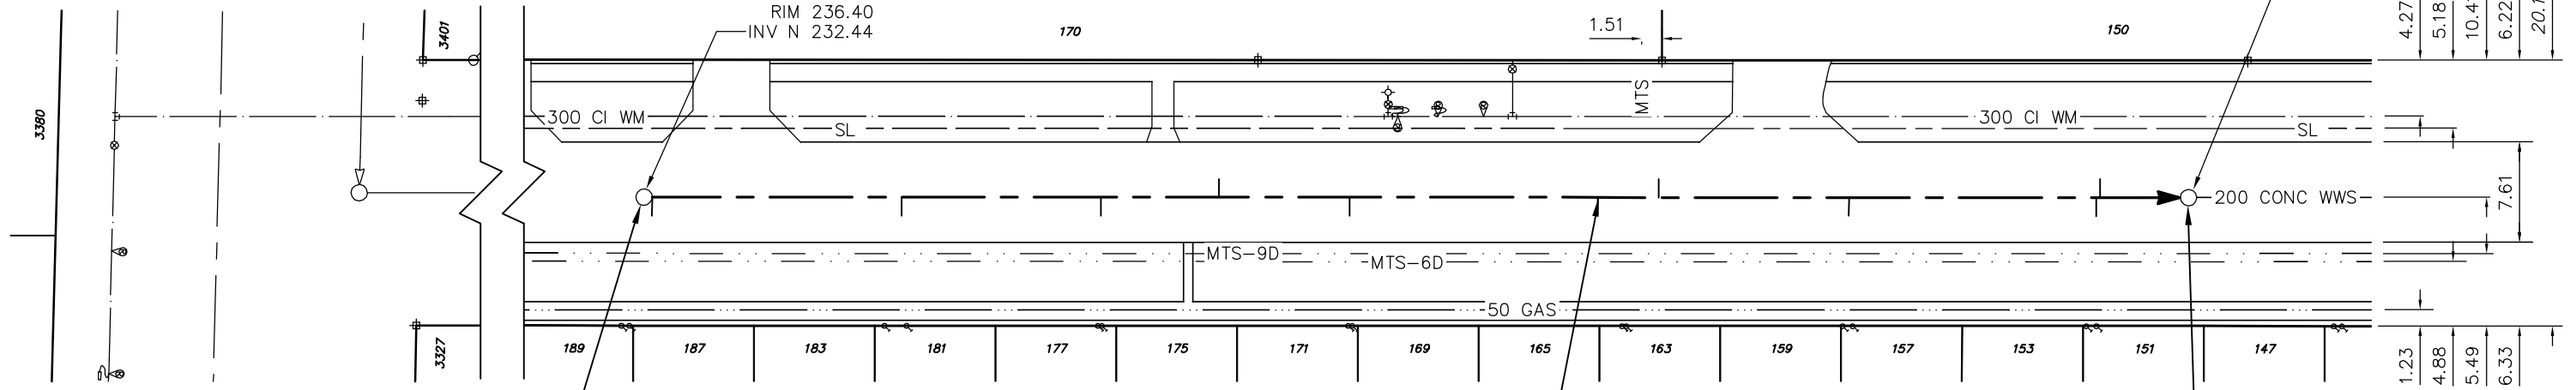

MH ID S-MH60002544
MH OPENING - 521Ø
MH RISERS - 750Ø
MH BASE - 1200Ø

116.90 OF 200 CONC WWS TO BE LINED
SEWER ID S-MA60003505

MH ID S-MH60002545
MH OPENING - 521Ø
MH RISERS - 750Ø
MH BASE - 1200Ø

SEWER JUNCTION INFORMATION
FROM SEWER VIDEO INSPECTION
S-MA60003505

DISTANCE FROM MH S-MH60002544				
0.6	N	150Ø	EAST	CXI
19.5	N	150Ø	EAST	CN
34.6	N	150Ø	EAST	CXI
43.5	N	150Ø	WEST	CN
53.4	N	150Ø	EAST	CXI
72.2	N	150Ø	EAST	CNI
76.8	N	150Ø	TOP	CNI
91.2	N	150Ø	EAST	CNI
98.0	N	150Ø	WEST	CN
109.9	N	150Ø	EAST	CNI
110.2	N	150Ø	TOP	CN

ENGINEER'S SEAL

ORIGINAL
SIGNED BY
S.R.J.
COURNOYER
09/01/08

BID OPPORTUNITY: 924-2008
FILENAME : 8776.dwg
PLOT DATE : 2009 01 08

METRIC
WHOLE NUMBERS INDICATE MILLIMETRES
DECIMALIZED NUMBERS INDICATE METRES

B.M. ELEV.	FIELD BOOK #:	CITY OF WINNIPEG WATER AND WASTE ENGINEERING DIVISION		THE CITY OF WINNIPEG WATER AND WASTE DEPARTMENT	
POSTED TO LIS		DESIGNED BY: SC	CHECKED BY: SC	2009 SEWER RENEWALS BY CIPP LININGS HENDON AVENUE	
		DRAWN BY: CJH/wkt	APPROVED BY: KZ	SHEET 15 OF 34	
		HOR. SCALE 1:500	RELEASED FOR CONSTRUCTION	CITY DRAWING NUMBER	
		VERTICAL		8776	
NO.	REVISIONS	DATE	BY	2ND MH N OF ROBLIN BOULEVARD TO 3RD MH N OF ROBLIN BOULEVARD	
		DATE	2009 01 08		