
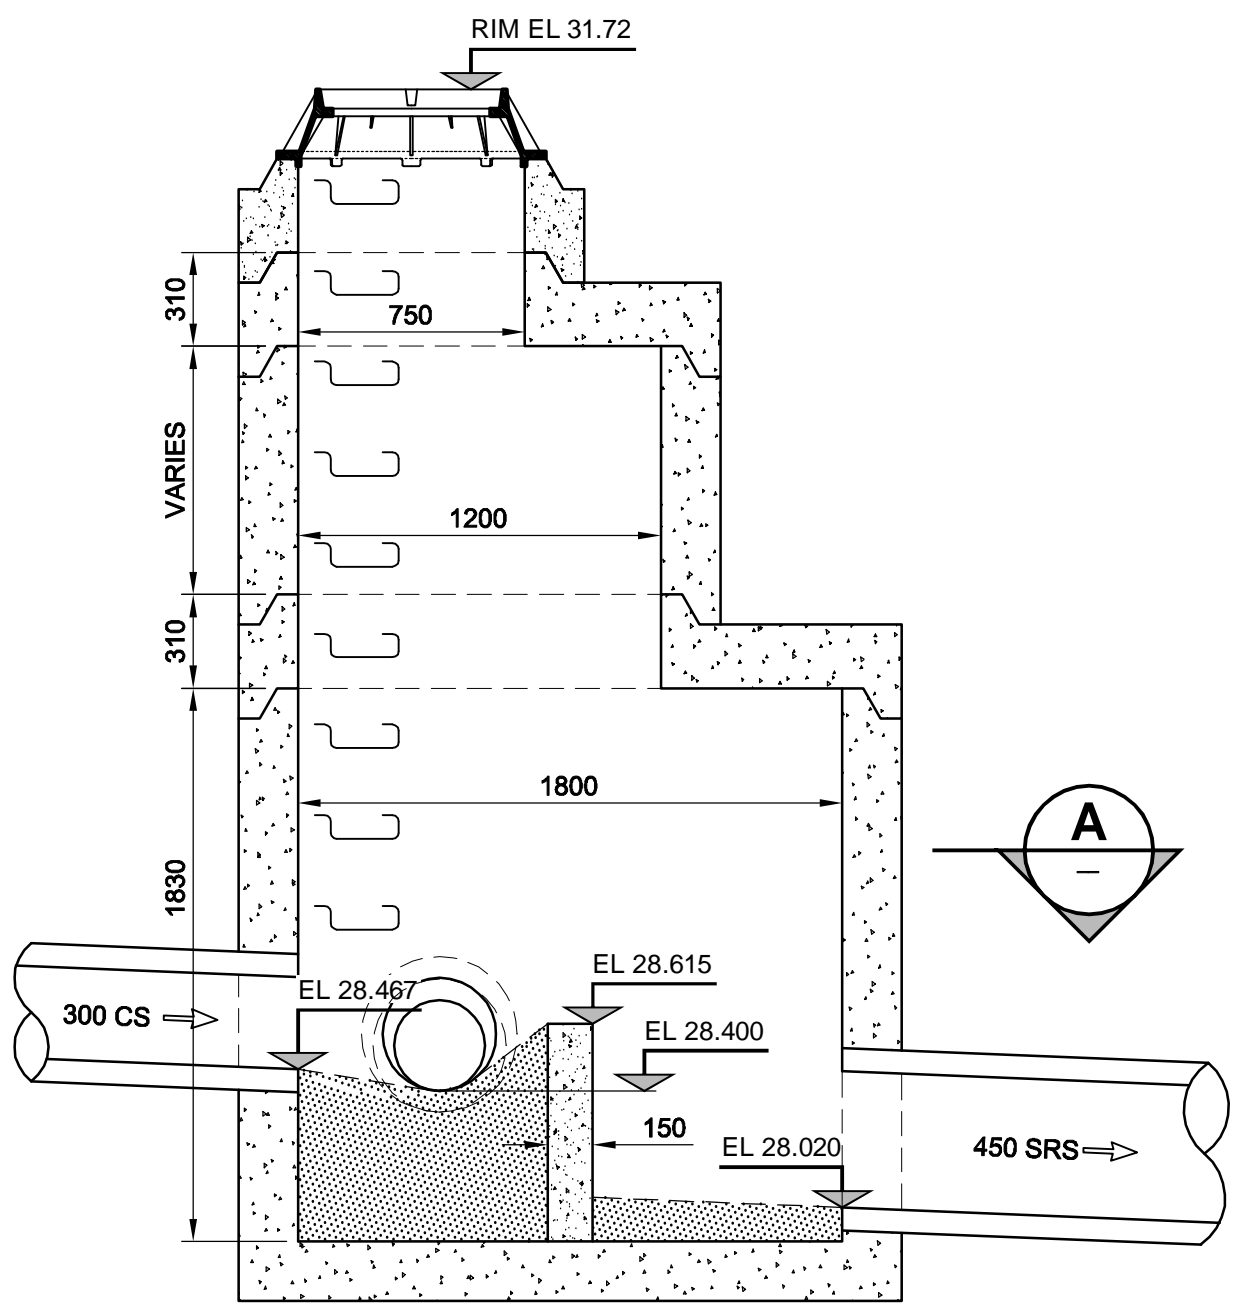
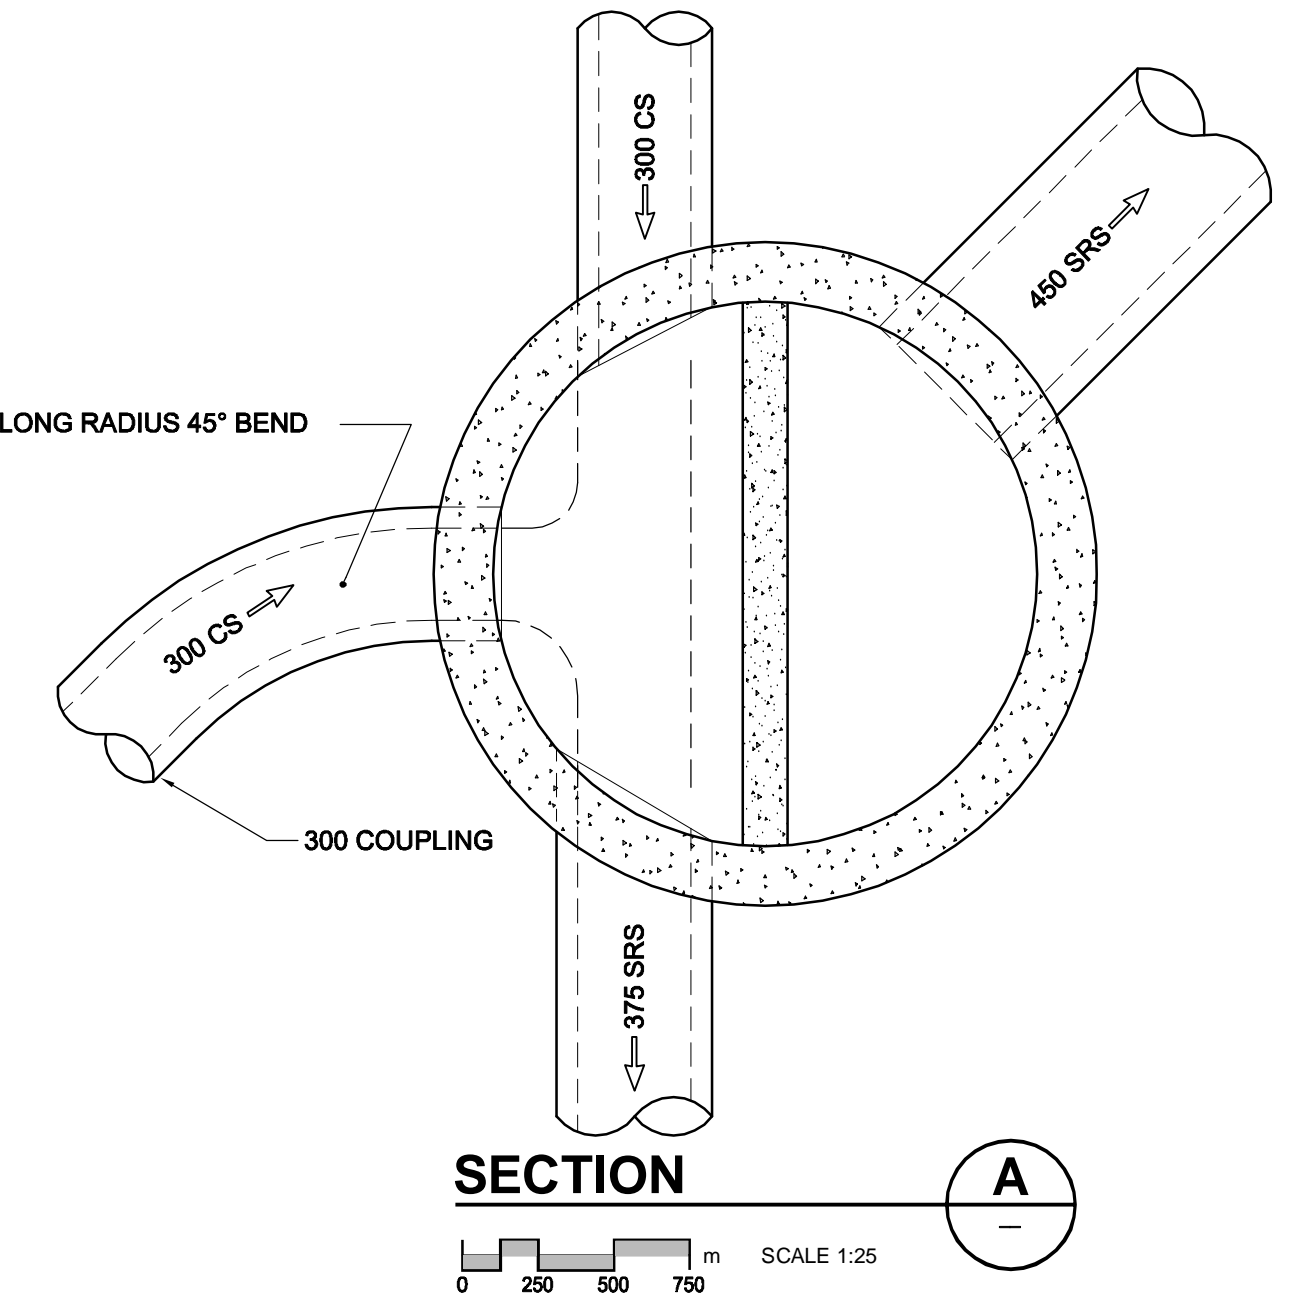
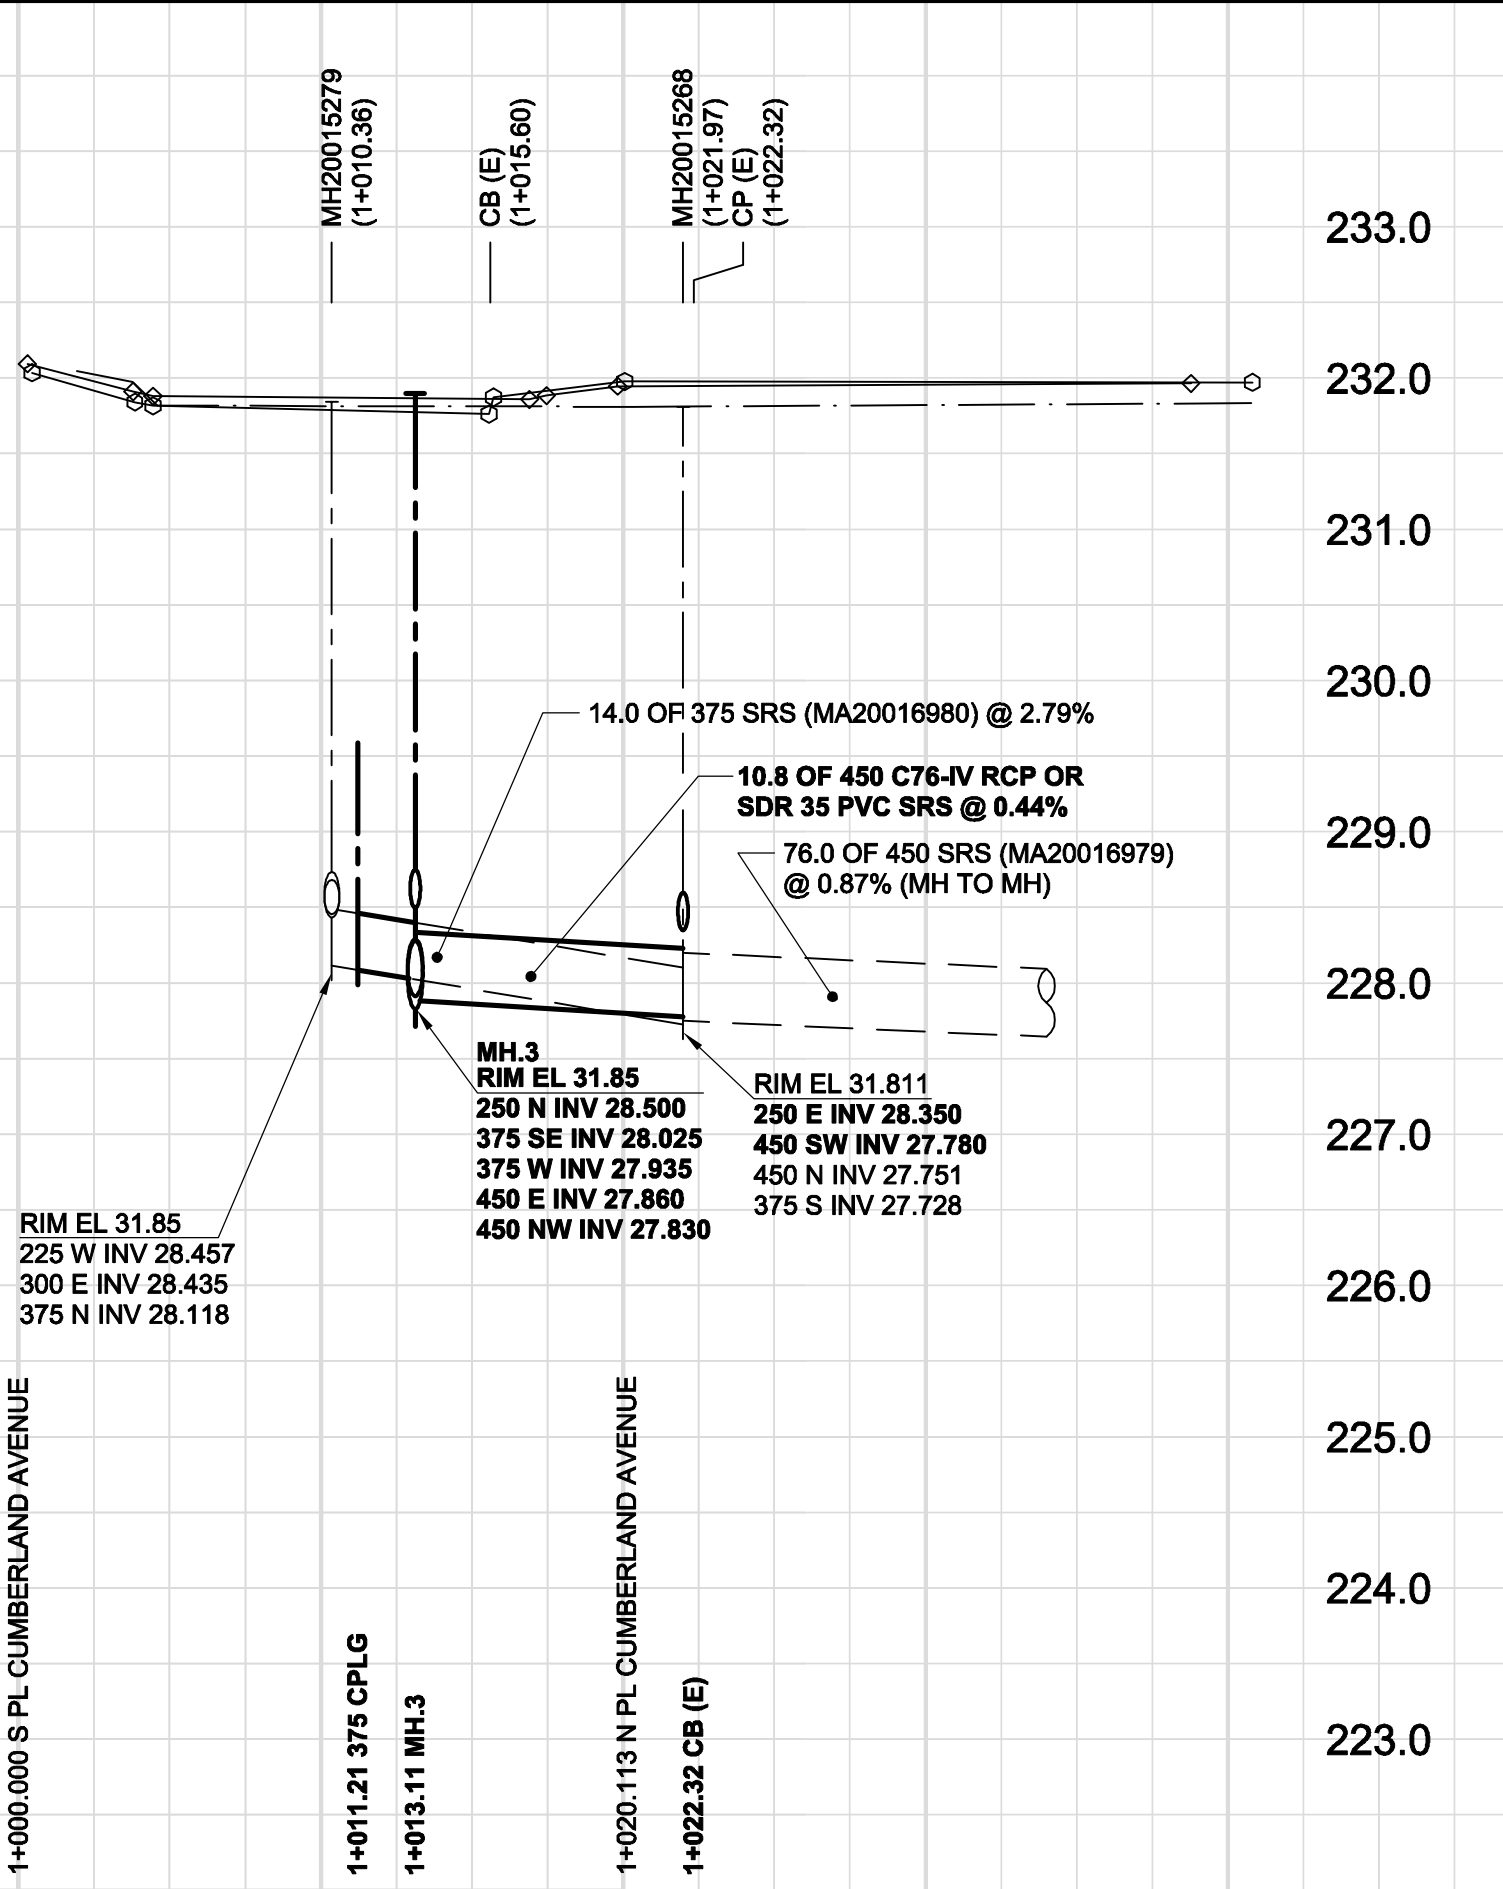
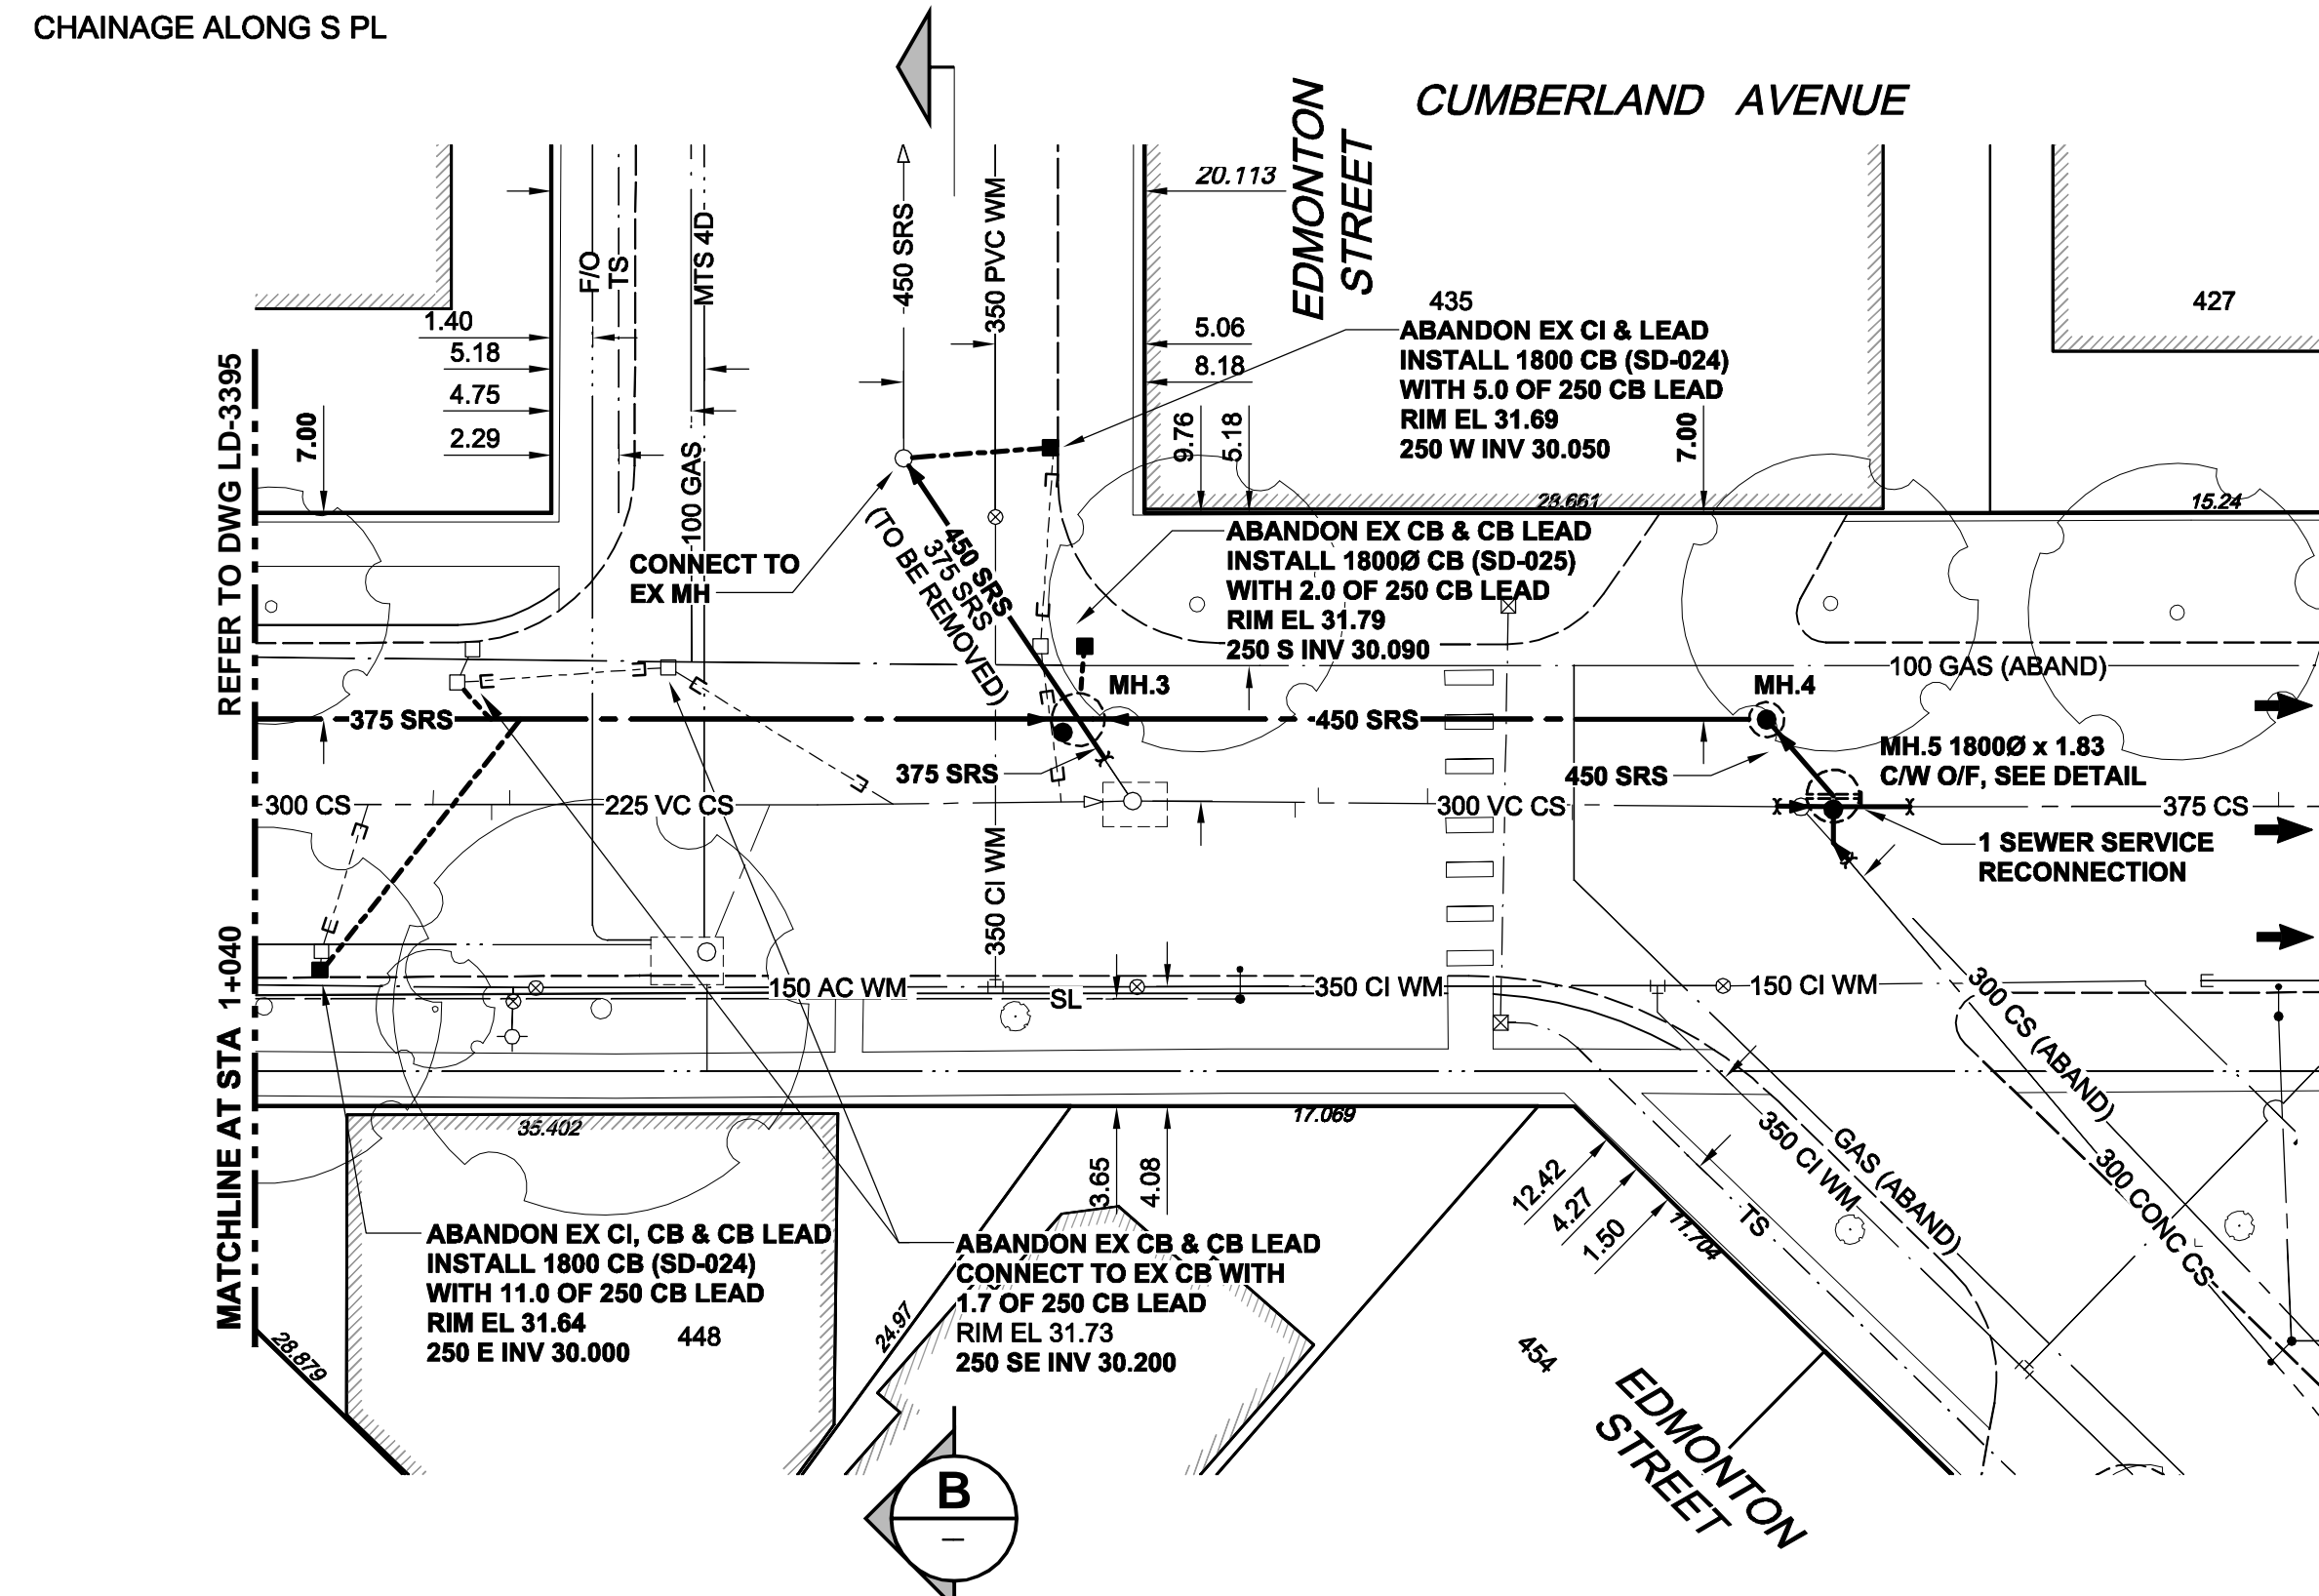


D SIZE 22" x 34" (559mm x 864mm)

PLOT: 09/03/11 10:04:12 AM

AECOM REVIEW DRFT CHK WJD
JMA FILE NAME: D265-177-08_01-C-1002_RX.dwg Saved By: [REDACTED]

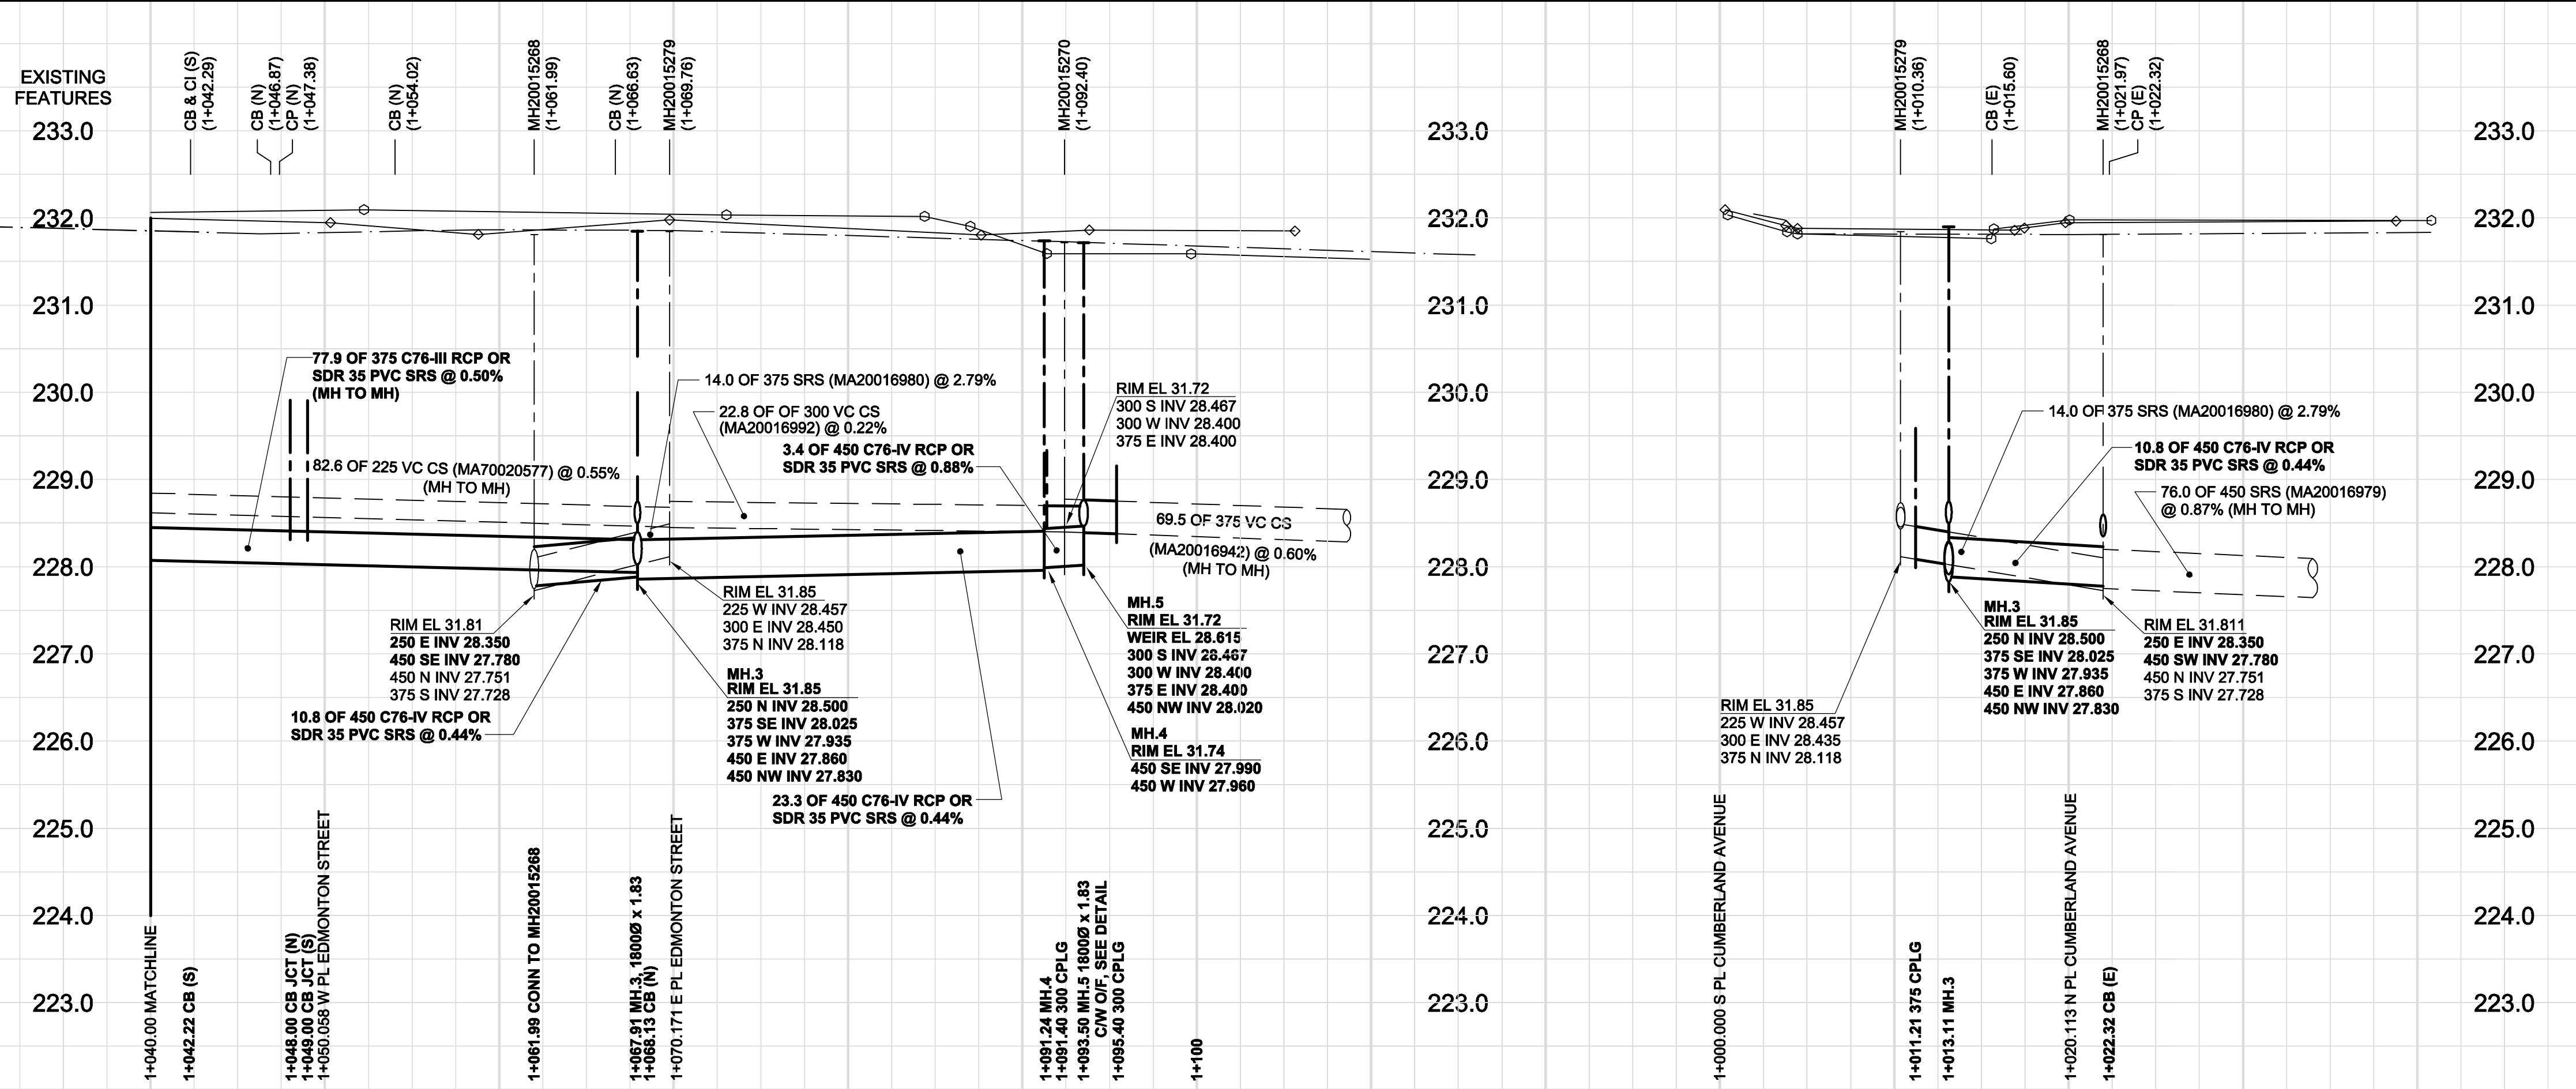

SECTION B
SCALE 1:250
CHAINAGE ALONG E PL EDMONTON STREET

- CONSTRUCTION NOTES:**
1. THE LOCATION OF ALL SERVICES IS TO BE CONFIRMED IN THE FIELD.
 2. INSTALL NEW SEWERS AND CATCHBASIN LEADS BY TRENCHLESS METHODS WHEREVER POSSIBLE.
 3. RENEW/REHABILITATE CATCHBASINS & RENEW CATCHBASIN LEADS WHERE NOTED.

AECOM
Certificate of Authorization
AECOM Canada Ltd.
No. 4671 Date: March 10, 2009

THE CITY OF WINNIPEG
WATER AND WASTE DEPARTMENT

ALEXANDER/BANNATYNE
COMBINED SEWER RELIEF
CONTRACT 8

CUMBERLAND AVENUE
40m E OF KENNEDY STREET
TO 95m W OF CARLTON STREET

SHEET 2 OF 18
CITY DRAWING NUMBER
LD-3396

150 mm WM	WATERMAIN	150 mm WM	CURB STOP	150 mm WM	WATERMAIN	150 mm WM
	HYDRANT		REDUCER		HYDRANT	
	VALVE		COUPLING		VALVE	
	LAND DRAINAGE SEWER		ANODE		LAND DRAINAGE SEWER	
	WASTE WATER SEWER		HYDRO		WASTE WATER SEWER	
	MANHOLE		MTS		PAVEMENT CROWN	
	CATCH BASIN		GAS		N/W PROPERTY LINE	
	CURB INLET		TESTHOLE		S/E PROPERTY LINE	
	CULVERT		LAMP STANDARD		N/W GUTTER	
	PIPE ABANDONMENTS		TREE		S/E GUTTER	
	SURVEY BAR					
	EXISTING		LEGEND - PLAN		LEGEND - PROFILE	

LOCATION APPROVED
UNDERGROUND STRUCTURES

SUPR. U/G STRUCTURES DATE COMMITTEE

NOTE:
LOCATION OF UNDERGROUND STRUCTURES AS SHOWN ARE BASED ON THE BEST INFORMATION AVAILABLE. BUT NO GUARANTEE IS GIVEN THAT ALL EXISTING UTILITIES ARE SHOWN OR THAT THE GIVEN LOCATIONS ARE EXACT. CONFIRMATION OF EXISTENCE AND EXACT LOCATION OF ALL SERVICES MUST BE OBTAINED FROM THE INDIVIDUAL UTILITIES BEFORE PROCEEDING WITH CONSTRUCTION.

NO.	ISSUED FOR CONSTRUCTION	03/10/09	KMB
	REVISIONS	YYMMDD	BY

DESIGNED BY	GEB / DME	CHECKED BY	FMI
DRAWN BY	KMB	APPROVED BY	AN
HOR. SCALE	1:250	RELEASED FOR CONSTRUCTION	C. Boulet
VERT. SCALE	1:50	DATE	March 10 / 09
DATE	March 10, 2009	CONSULTANT DRAWING NO.	02 D265-177-08

PROFESSIONAL'S SEAL
Revision 0
Issued for Construction
WAS SEALED BY
A. NAGY
AND DATED
March 10, 2009

BID OPPORTUNITY NO. 12-2009