

Winnipeg
THE CITY OF WINNIPEG
WATER AND WASTE DEPARTMENT
 2009 SEWER CLEANING AND INSPECTION
Contract No. 36
Bid Opportunity No. 17-2009
 TRANSCONA / AREA 18 WASTEWATER
 SEWER DISTRICT
 SEWER NETWORK SIZES



LEGEND

- TRANSCONA SEWER DISTRICT BOUNDARY
- CS & WWS (TO BE INSPECTED)
- CS & WWS MANHOLES (TO BE INSPECTED)
- CS & WWS PLUGS
- CS & WWS TEES
- SRS & LDS
- CB LEADS
- CATCH BASINS
- CURB INLETS
- LDS & SRS MANHOLES


ASSET TYPE IDENTIFIERS

- SEWERMAN = MA4000813
- MANHOLE = MH4000813
- SEWER TEE = TC4000813
- SEWER PLUG = PL4000813


DRAWING No. 2

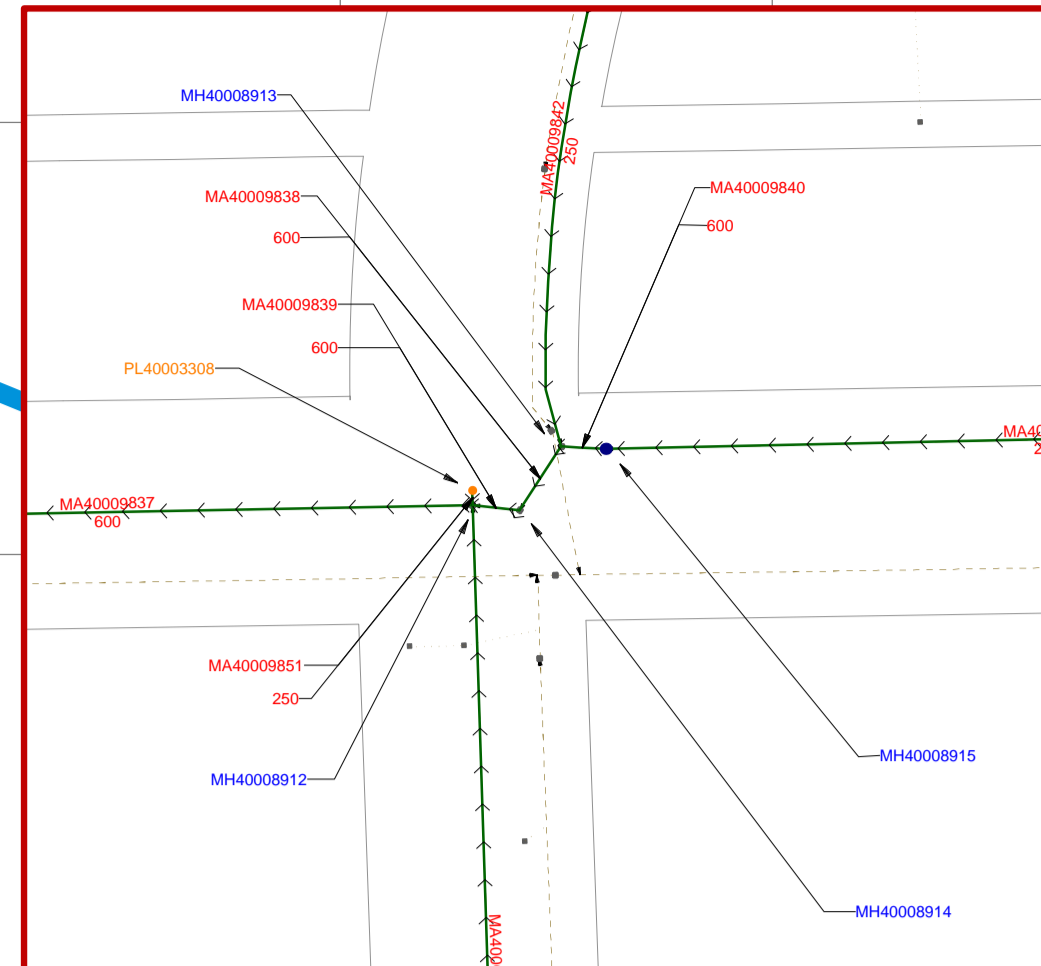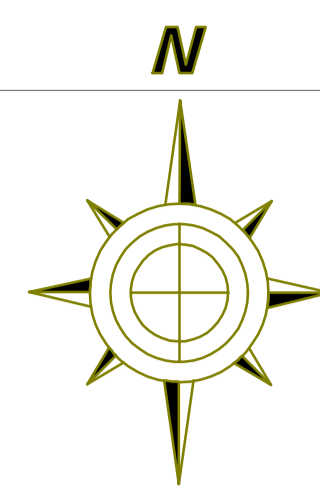


DETAIL 'G'
 Scale = 1:1000

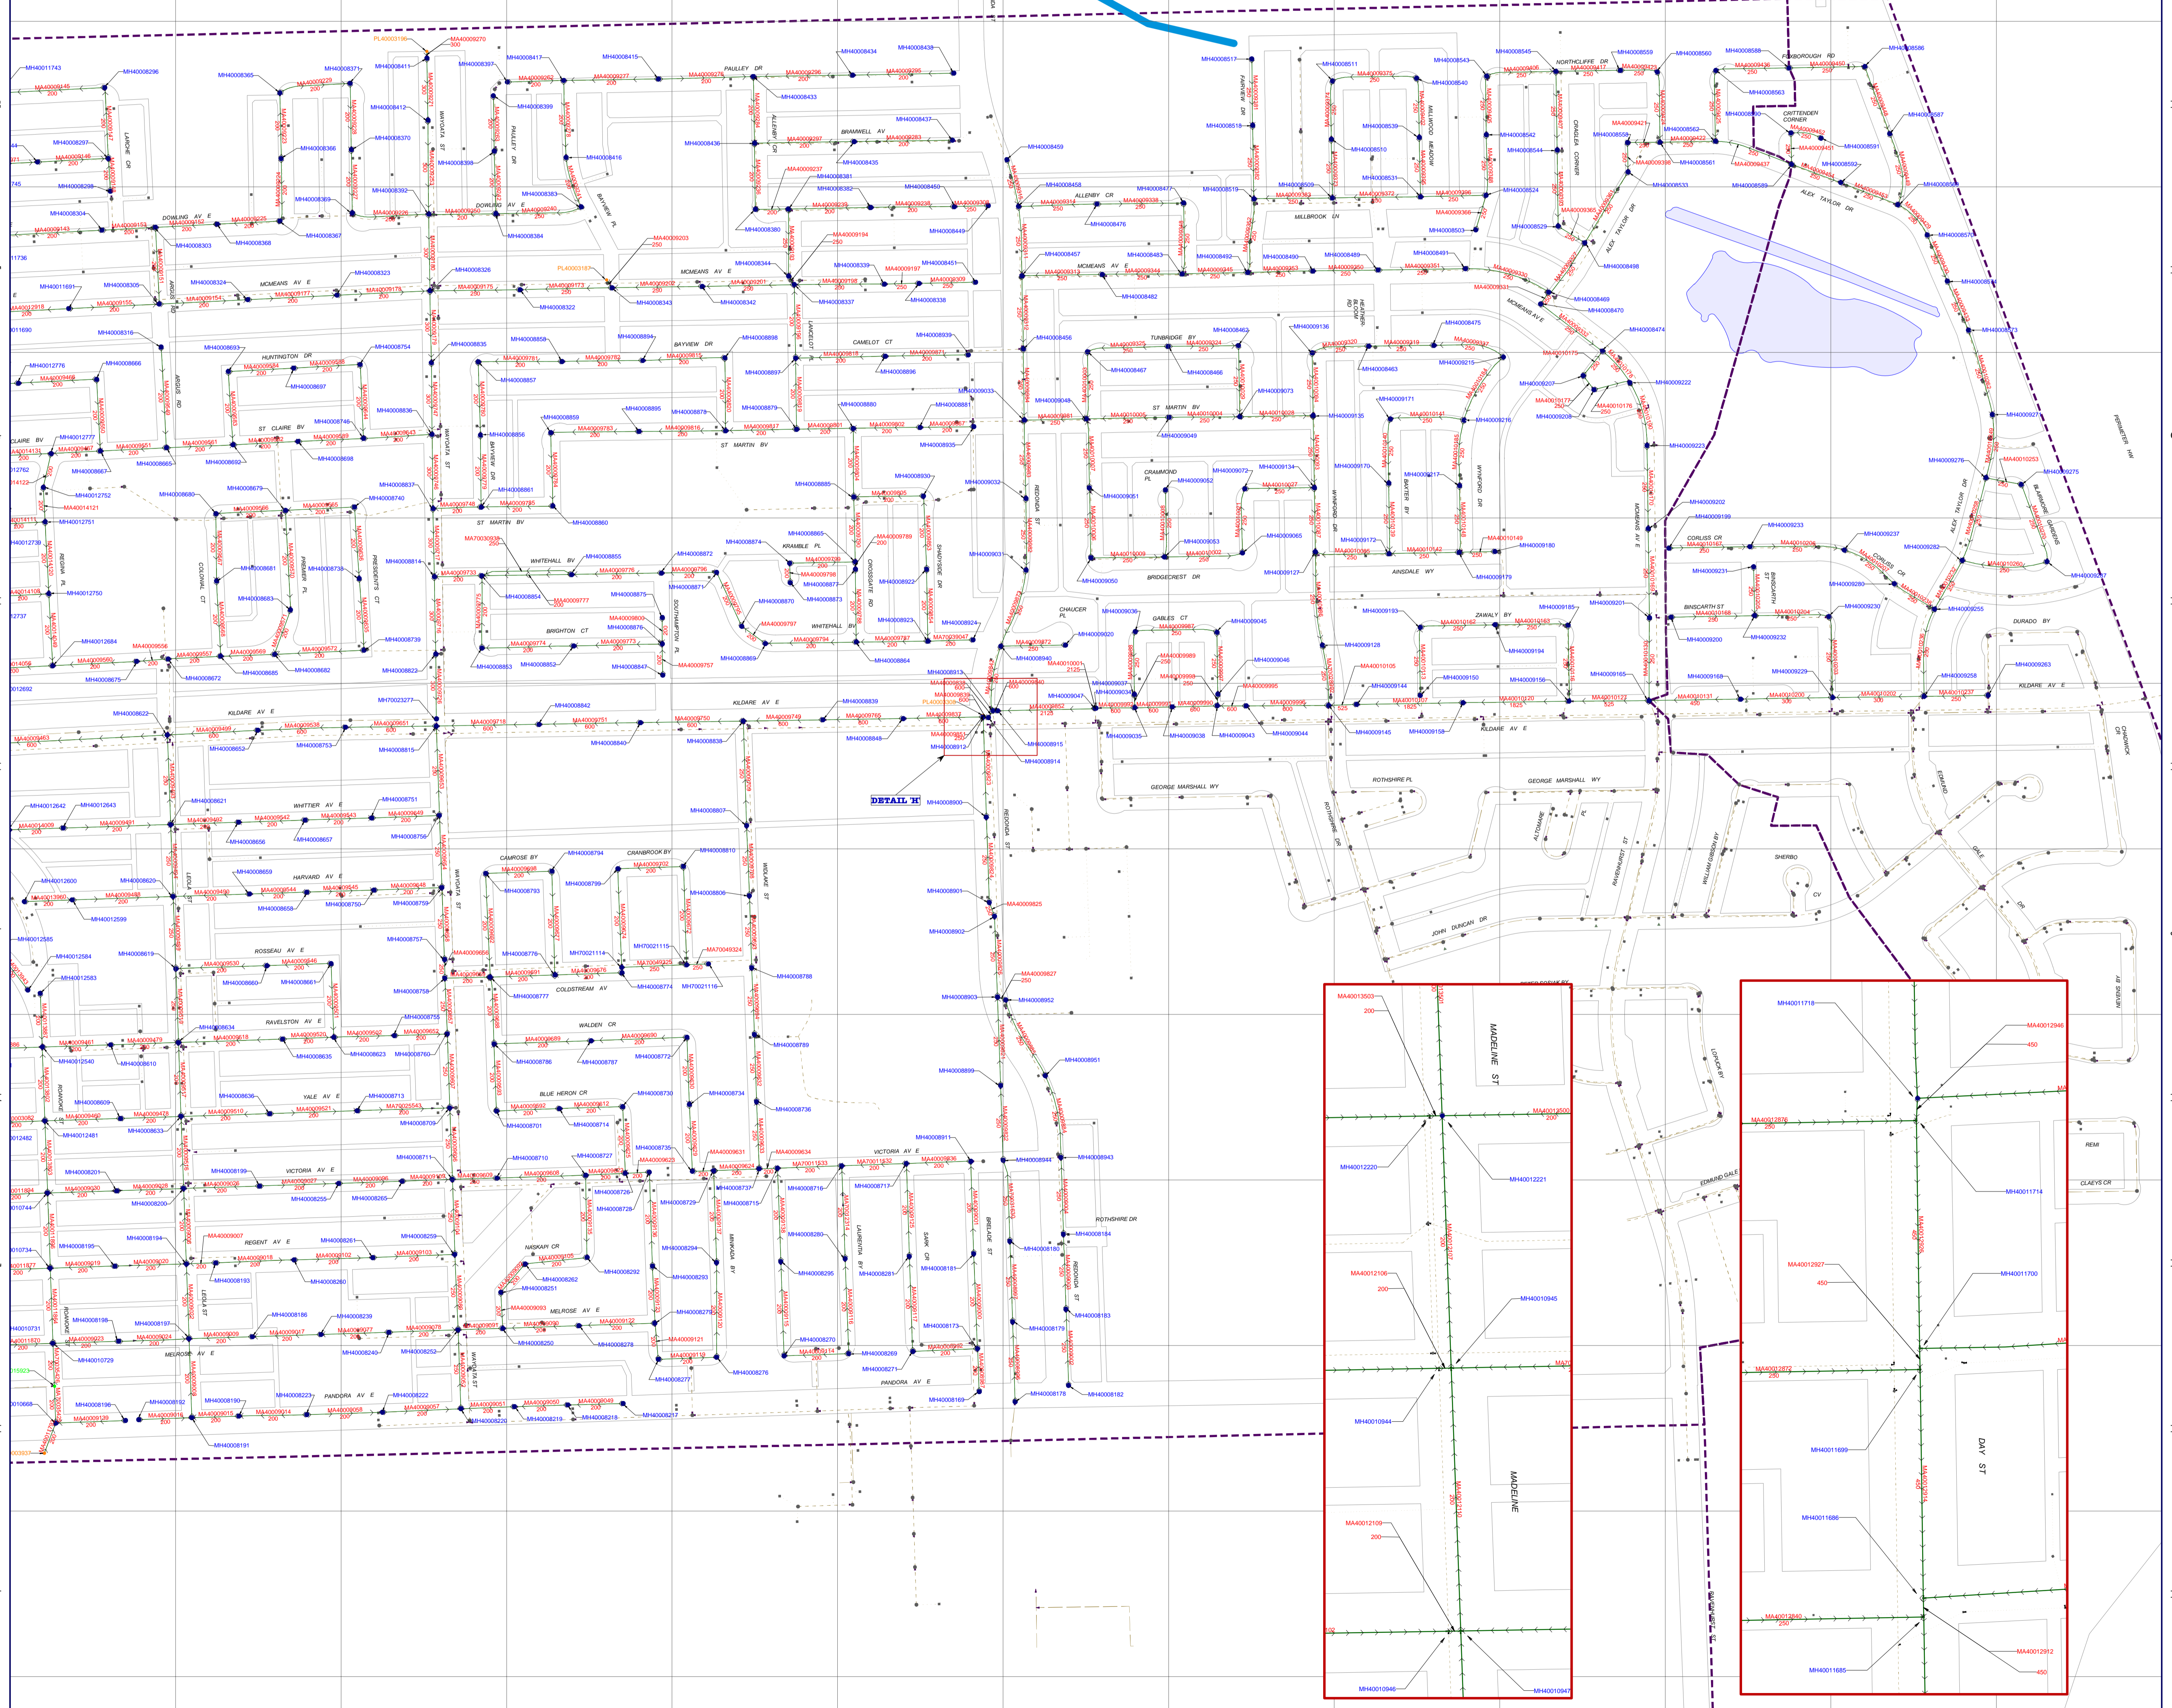

DETAIL 'H'

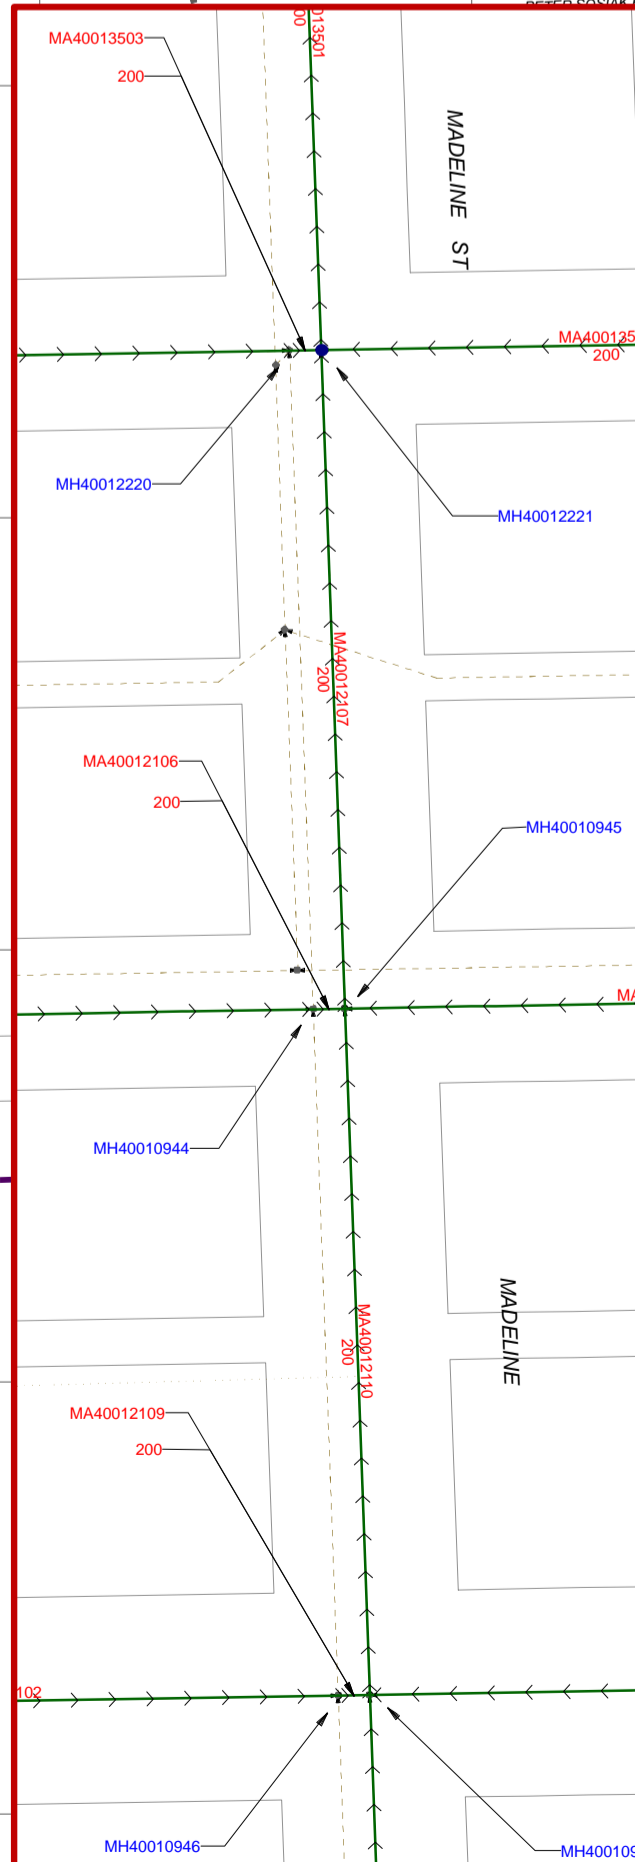

DETAIL 'F'
 Scale = 1:1000

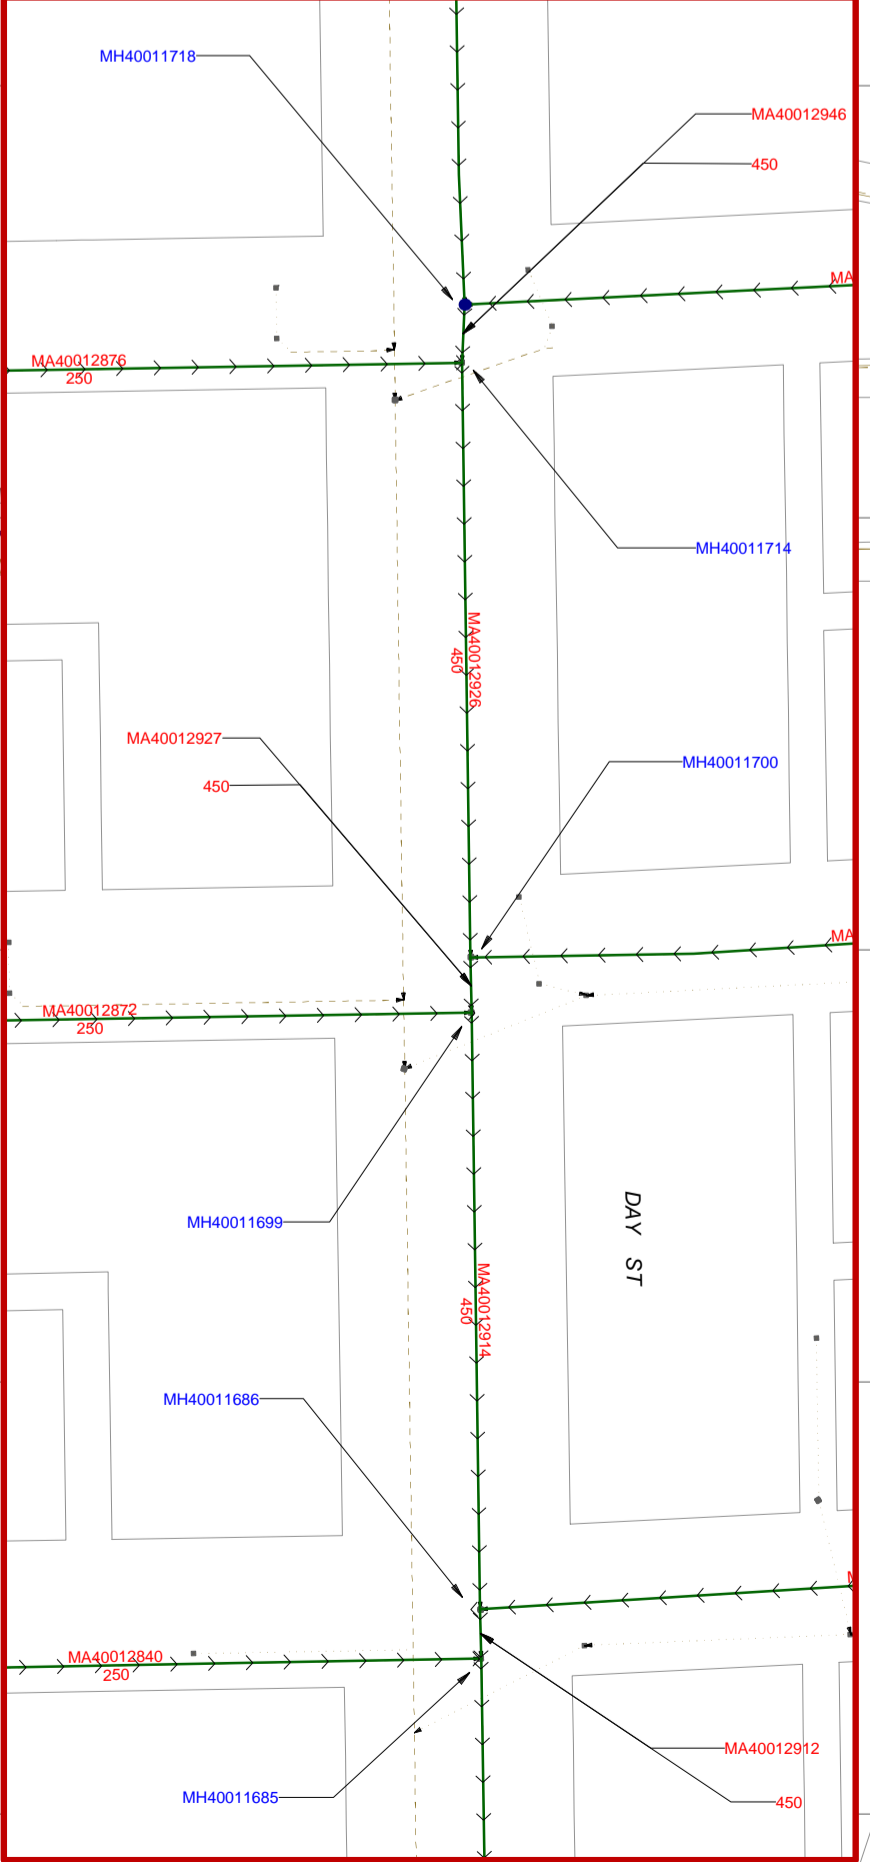

DETAIL 'G'
 Scale = 1:1000

