


NOTE:  
CHAINAGE IS ALONG CENTRELINE OF ARTHUR WRIGHT CRESCENT (WEST LEG) RIGHT-OF-WAY.

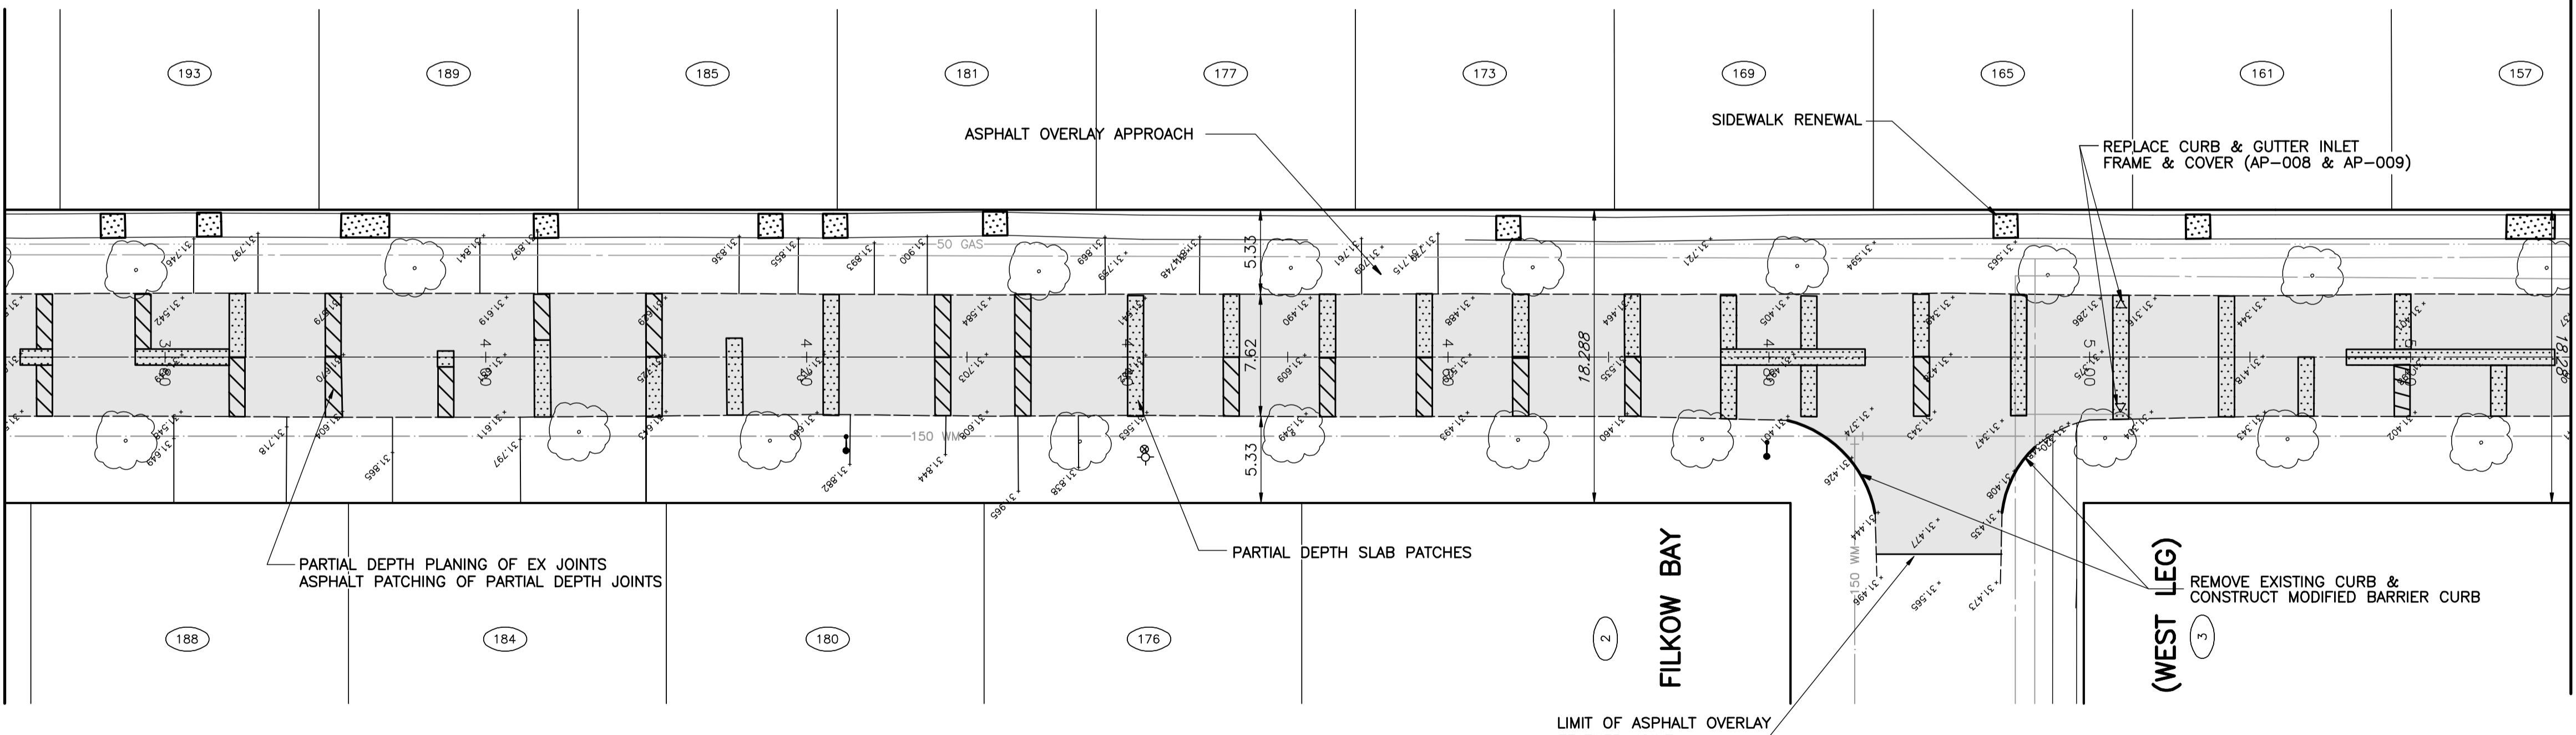

ARTHUR WRIGHT CRESCENT (WEST LEG)

**APEGN**  
Certificate of Authorization  
Wardrop Engineering Inc.  
No. 195 Expiry: April 30, 2009

150 WM	WATERMAIN	150 WM	○	MANHOLE	●	GAS	
400 FM	FEEDERMAIN	400 FM	□	CATCHBASIN	■	HYDRO	
300 LDS	LAND DRAINAGE SEWER	300 LDS	▽	CURB INLET	▼	MTS	
250 WWS	WASTEWATER SEWER	250 WWS	•	HYDRO POLE	•	ELEVATION	(32.000)
300 CS	COMBINED SEWER	300 CS	—	LIGHT STANDARD	—	SIDEWALK	
200 FCM	FORCEMAIN	200 FCM	—	ANCHOR	—	CURB	
	JUNCTIONS		+	TREE	+	ASPHALT	
	HYDRANT		⊕	LEGAL DIMENSION	⊕	CONCRETE	
	VALVE		⊕	SURVEY BAR	⊕		
	CURB STOP		⊕	FENCE	⊕		
EXISTING	LEGEND-PLAN	PROPOSED	EXISTING	LEGEND-PLAN	PROPOSED	EXISTING	LEGEND-PLAN/PROFILE

LOCATION APPROVED UNDERGROUND STRUCTURES  
SHPY U/G STRUCTURES DATE COMMITTEE  
NOTE: LOCATION OF UNDERGROUND STRUCTURES AS SHOWN ARE BASED ON THE BEST INFORMATION AVAILABLE. BUT NO GUARANTEE IS GIVEN THAT ALL EXISTING UTILITIES ARE SHOWN OR THAT THE GIVEN LOCATIONS ARE EXACT. CONSTRUCTION OF EXISTENCE AND EXACT LOCATION OF ALL SERVICES MUST BE OBTAINED FROM THE INDIVIDUAL UTILITIES BEFORE PROCEEDING WITH CONSTRUCTION.

B.M. ELEV.	
00	ISSUED FOR TENDER
09.04.17	NH
NO. REVISIONS	DATE

**WARDROP Engineering Inc.**

DESIGNED BY	NH	CHECKED BY	
DRAWN BY	GMD	APPROVED BY	
HOR. SCALE:	1 : 250	RELEASED FOR CONSTRUCTION	
VERTICAL:	1 : 10	DATE	09.01.09

**PRELIMINARY DRAWING**  
NOT TO BE USED FOR CONSTRUCTION  
CONSULTANT DRAWING NO. 0900070200-SKT-C0012-00

**THE CITY OF WINNIPEG**  
PUBLIC WORKS DEPARTMENT  
ENGINEERING DIVISION

2009 LOCAL STREET RENEWALS PAVEMENT REHABILITATION

ARTHUR WRIGHT CRESCENT (WEST LEG)  
31m WEST OF FILKOW BAY (E LEG) TO  
13m WEST OF FILKOW BAY (WEST LEG)  
STA 3+70 TO STA 5+30

CITY DRAWING NUMBER  
SHEET 12 OF 21  
C0012