


NOTE:
CHAINAGE IS ALONG CENTRELINE OF
ARTHUR WRIGHT CRESCENT (WEST LEG)
RIGHT-OF-WAY.

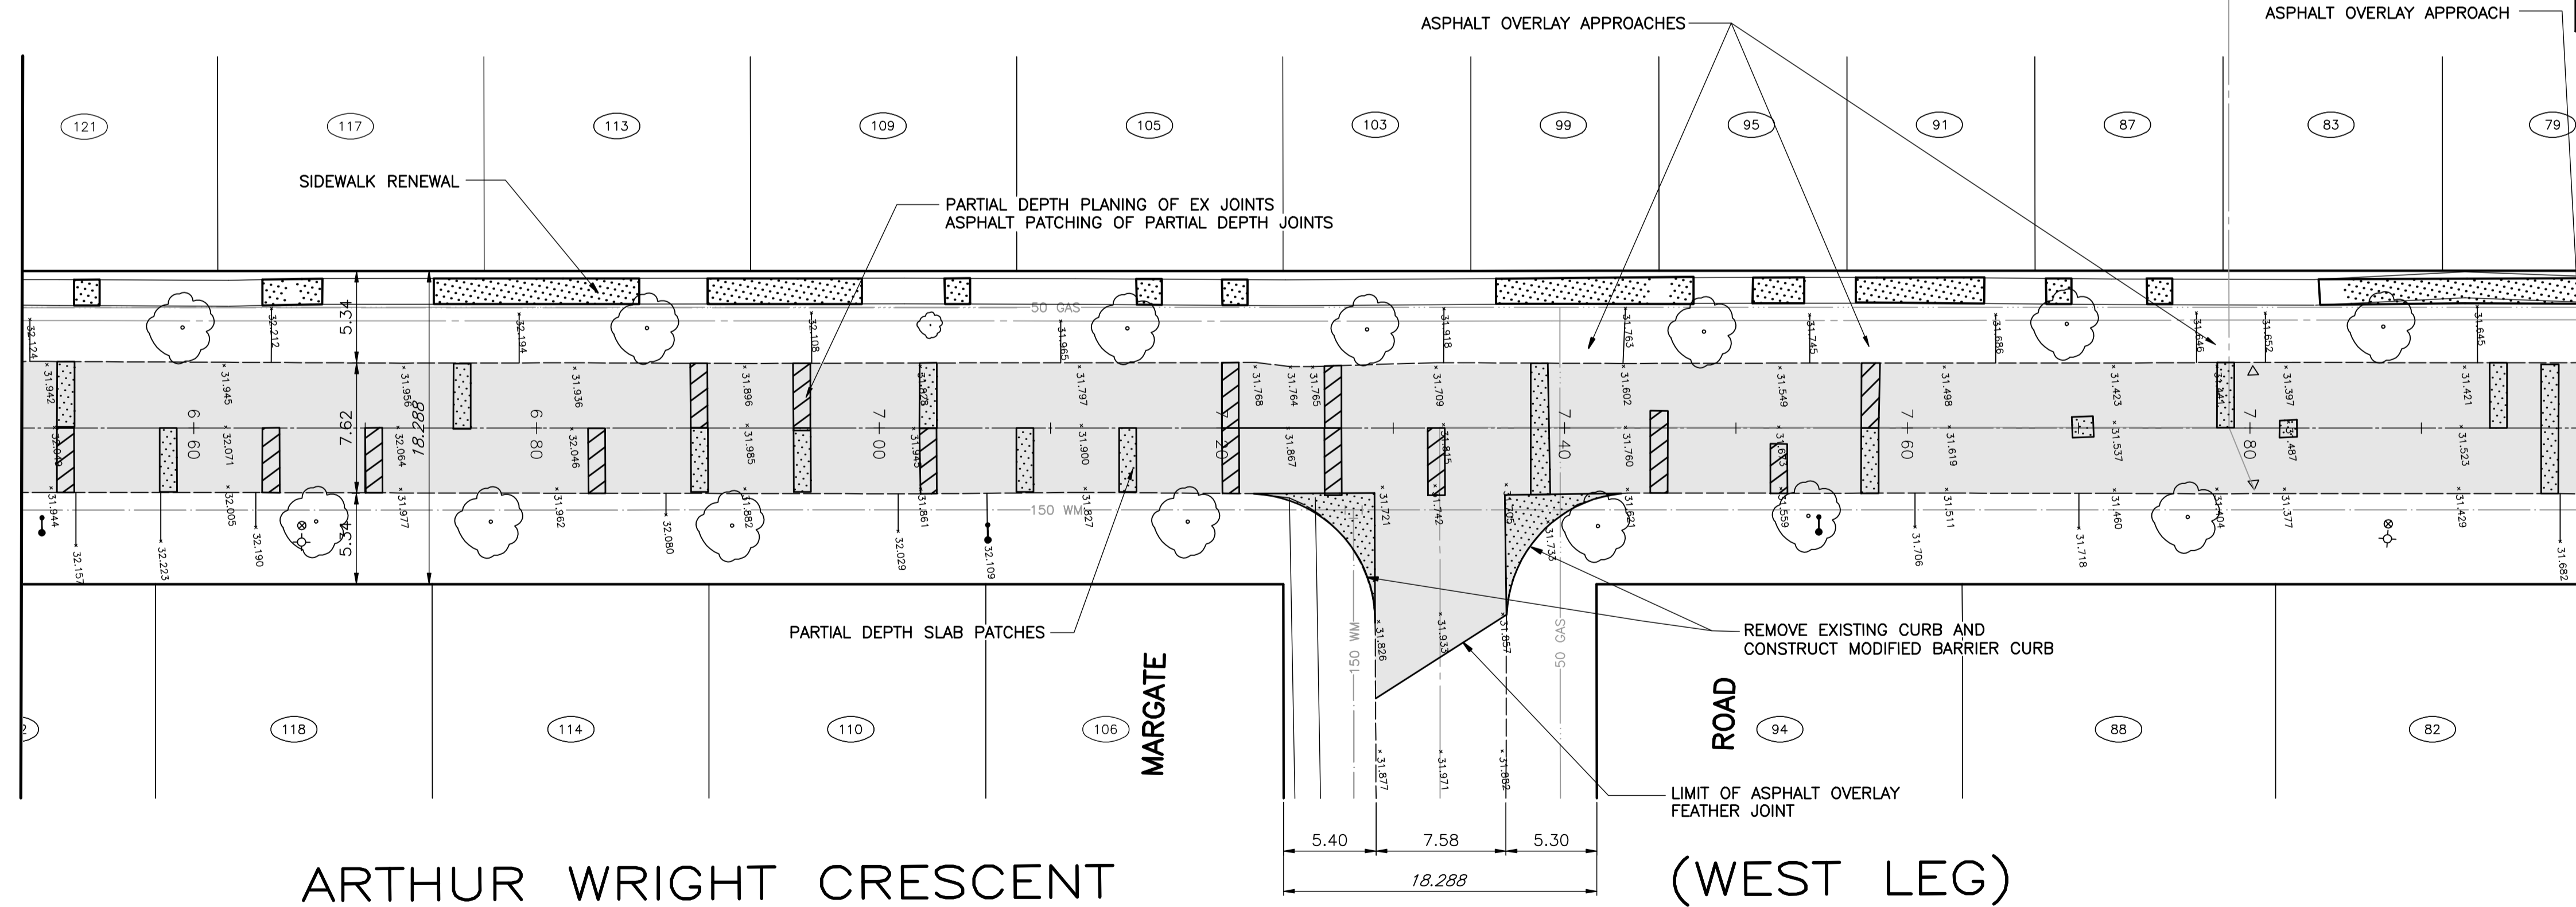

ARTHUR WRIGHT CRESCENT (WEST LEG)



150 WM	WATERMAIN	150 WM	○	MANHOLE	●	GAS	
400 FM	FEEDERMAIN	400 FM	□	CATCHBASIN	■	HYDRO	
300 LDS	LAND DRAINAGE SEWER	300 LDS	▽	CURB INLET	▼	MTS	
250 WWS	WASTEWATER SEWER	250 WWS	•	HYDRO POLE	×	ELEVATION	(32.000)
300 CS	COMBINED SEWER	300 CS	—	LIGHT STANDARD	—	SIDEWALK	▨
200 FCM	FORCEMAIN	200 FCM	←	ANCHOR	—	CURB	▩
	JUNCTIONS		+	TREE	⊙	ASPHALT	▨
⊕	HYDRANT	⊕	⊕	LEGAL DIMENSION	—	CONCRETE	▩
⊕	VALVE	⊕	⊕	SURVEY BAR	—		
⊕	CURB STOP	⊕	⊕	FENCE	—		
EXISTING	LEGEND-PLAN	PROPOSED	EXISTING	LEGEND-PLAN	PROPOSED	EXISTING	LEGEND-PLAN/PROFILE

LOCATION APPROVED UNDERGROUND STRUCTURES

SUPV. U/G STRUCTURES DATE COMMITTEE

NOTE:
LOCATION OF UNDERGROUND STRUCTURES AS SHOWN ARE BASED ON THE BEST INFORMATION AVAILABLE. BUT NO GUARANTEE IS GIVEN THAT ALL EXISTING UTILITIES ARE SHOWN OR THAT THE GIVEN LOCATIONS ARE EXACT. CONFIRMATION OF EXISTENCE AND EXACT LOCATION OF ALL SERVICES MUST BE OBTAINED FROM THE INDIVIDUAL UTILITIES BEFORE PROCEEDING WITH CONSTRUCTION.

B.M. ELEV.	
00 ISSUED FOR TENDER	09.04.17 NH
NO. REVISIONS	DATE BY

WARDROP Engineering Inc.	
DESIGNED BY NH	CHECKED BY
DRAWN BY GMD	APPROVED BY
HOR. SCALE: 1 : 250	RELEASED FOR CONSTRUCTION
VERTICAL: 1 : 10	DATE
DATE 09.01.09	DATE

PRELIMINARY DRAWING

NOT TO BE USED FOR CONSTRUCTION

CONSULTANT DRAWING NO. 0900070200-SKT-C0014-00

THE CITY OF WINNIPEG
PUBLIC WORKS DEPARTMENT
ENGINEERING DIVISION

2009 LOCAL STREET RENEWALS PAVEMENT REHABILITATION

ARTHUR WRIGHT CRESCENT (WEST LEG)
91m SOUTH OF MARGATE ROAD TO
41m NORTH OF MARGATE ROAD
STA 6+50 TO STA 8+00

CITY DRAWING NUMBER
SHEET 14 OF 21
C0014