



TITLE

Timber Edging Detail To Fence

SCD 651b

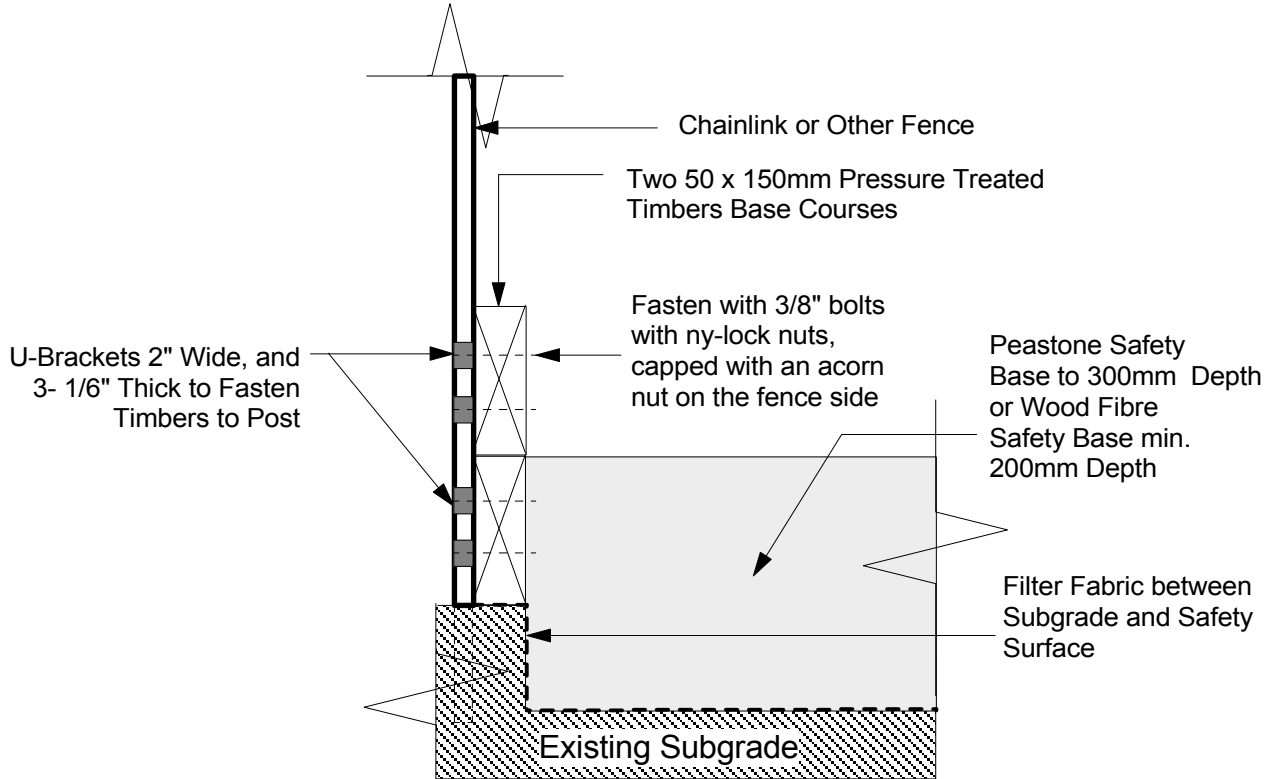

Double Course Detail - Adjacent to Fence

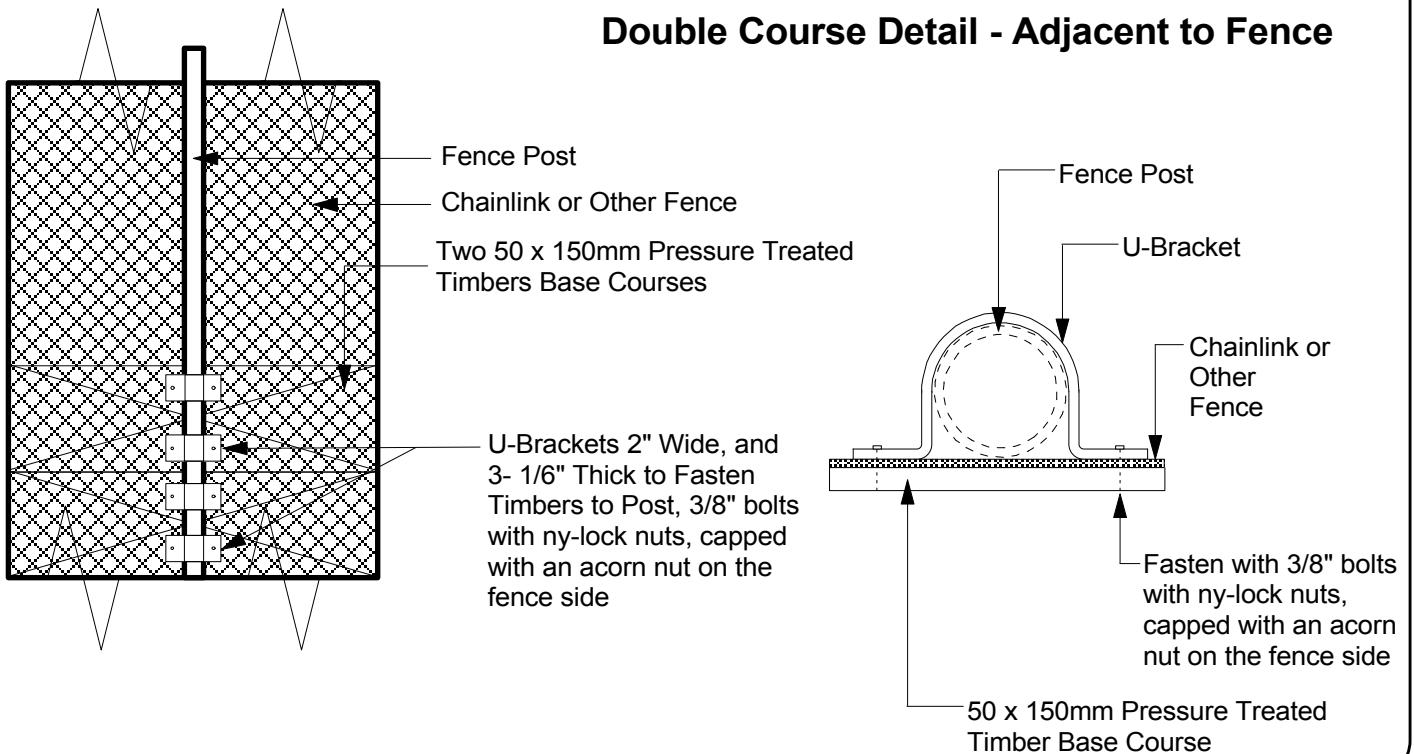

Scale: NTS

Drawn By: H.F.

Date: Jan.09

THE CITY OF WINNIPEG
Planning, Property and Development Department
Planning and Land Use Division
Unit 15 - 10 Fort Street, Winnipeg, MB, R3C 4X5

