



TITLE

# Timber Edging Detail To Fence

SCD 651b

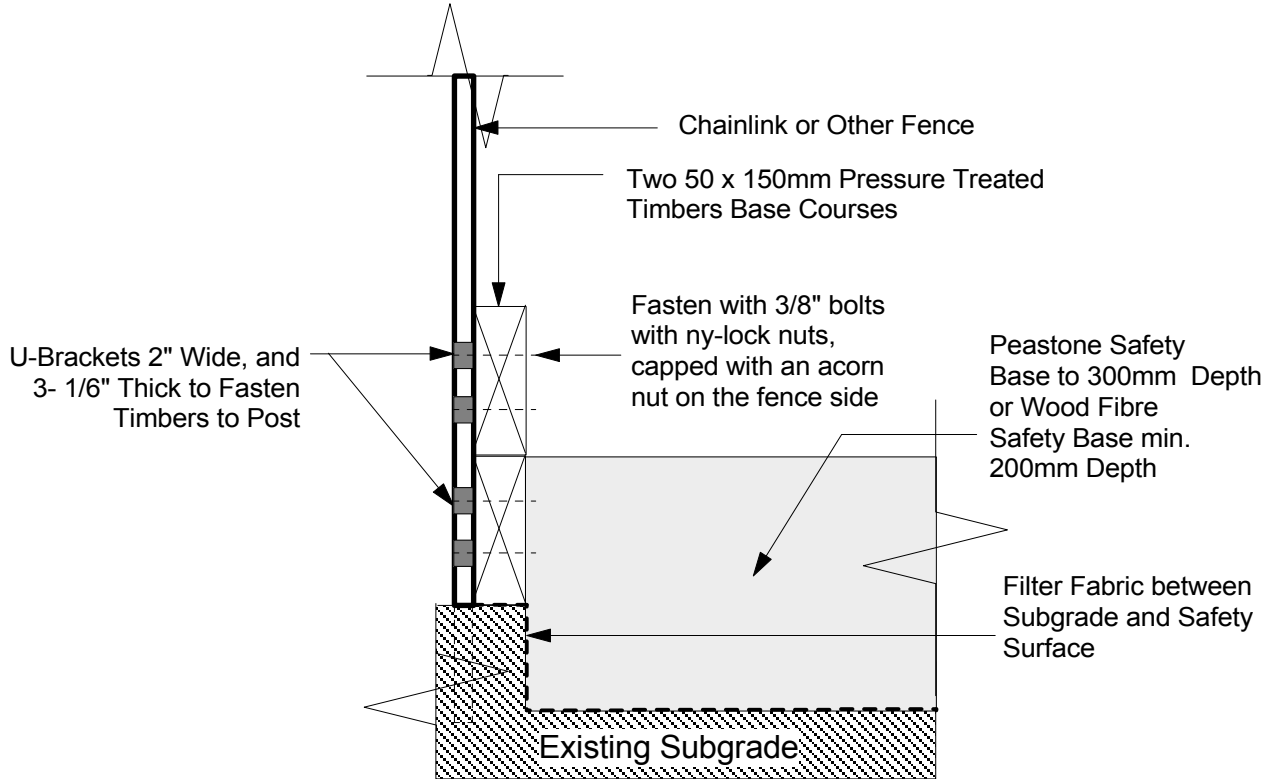

## Double Course Detail - Adjacent to Fence

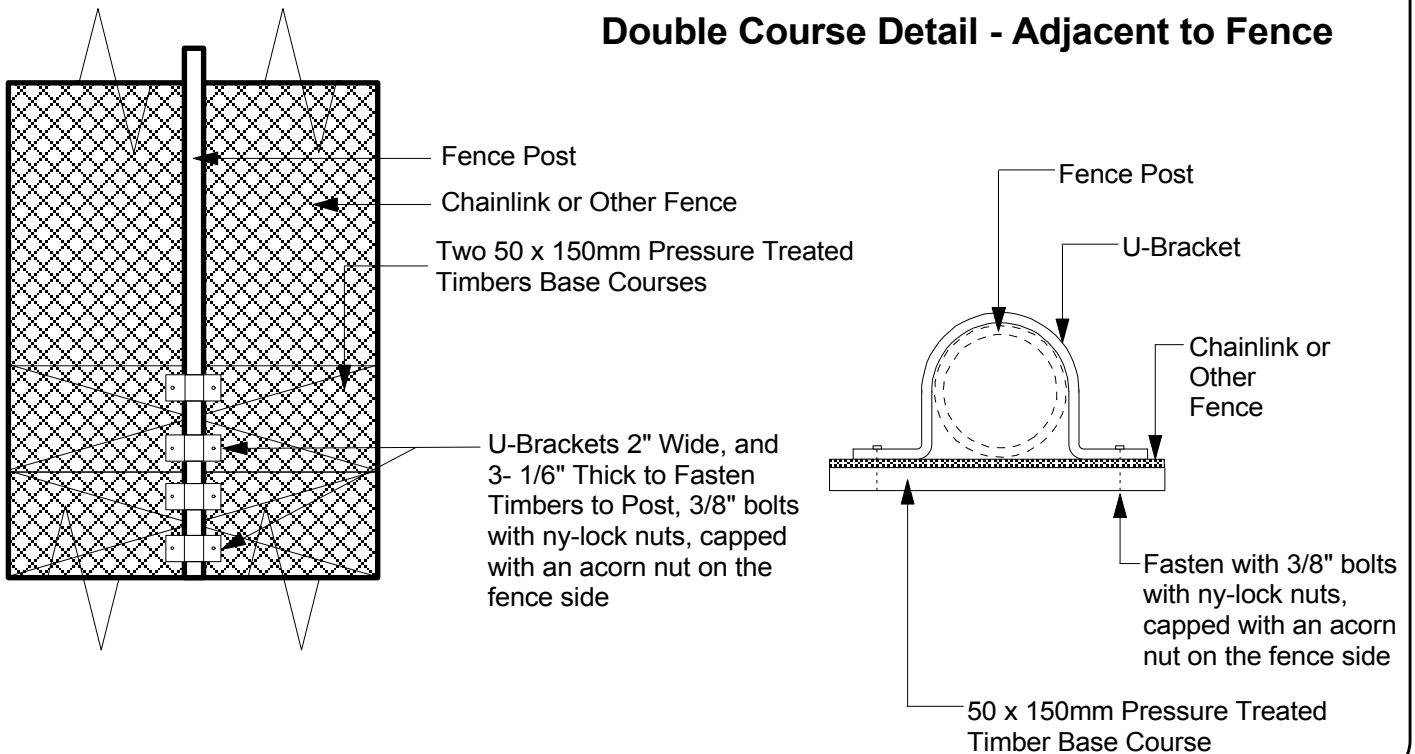

Scale: NTS

Drawn By: H.F.

Date: Jan.09

THE CITY OF WINNIPEG  
 Planning, Property and Development Department  
 Planning and Land Use Division  
 Unit 15 - 10 Fort Street, Winnipeg, MB, R3C 4X5

