


BID OPPORTUNITY No. 301-2009 FILE No. 113705070

# CHESTERFIELD AVE. from DAKOTA ST. to ST. MARY'S

L= 285.0M

W= 7.62M

TYPE OF WORK: CRACK AND SEATING

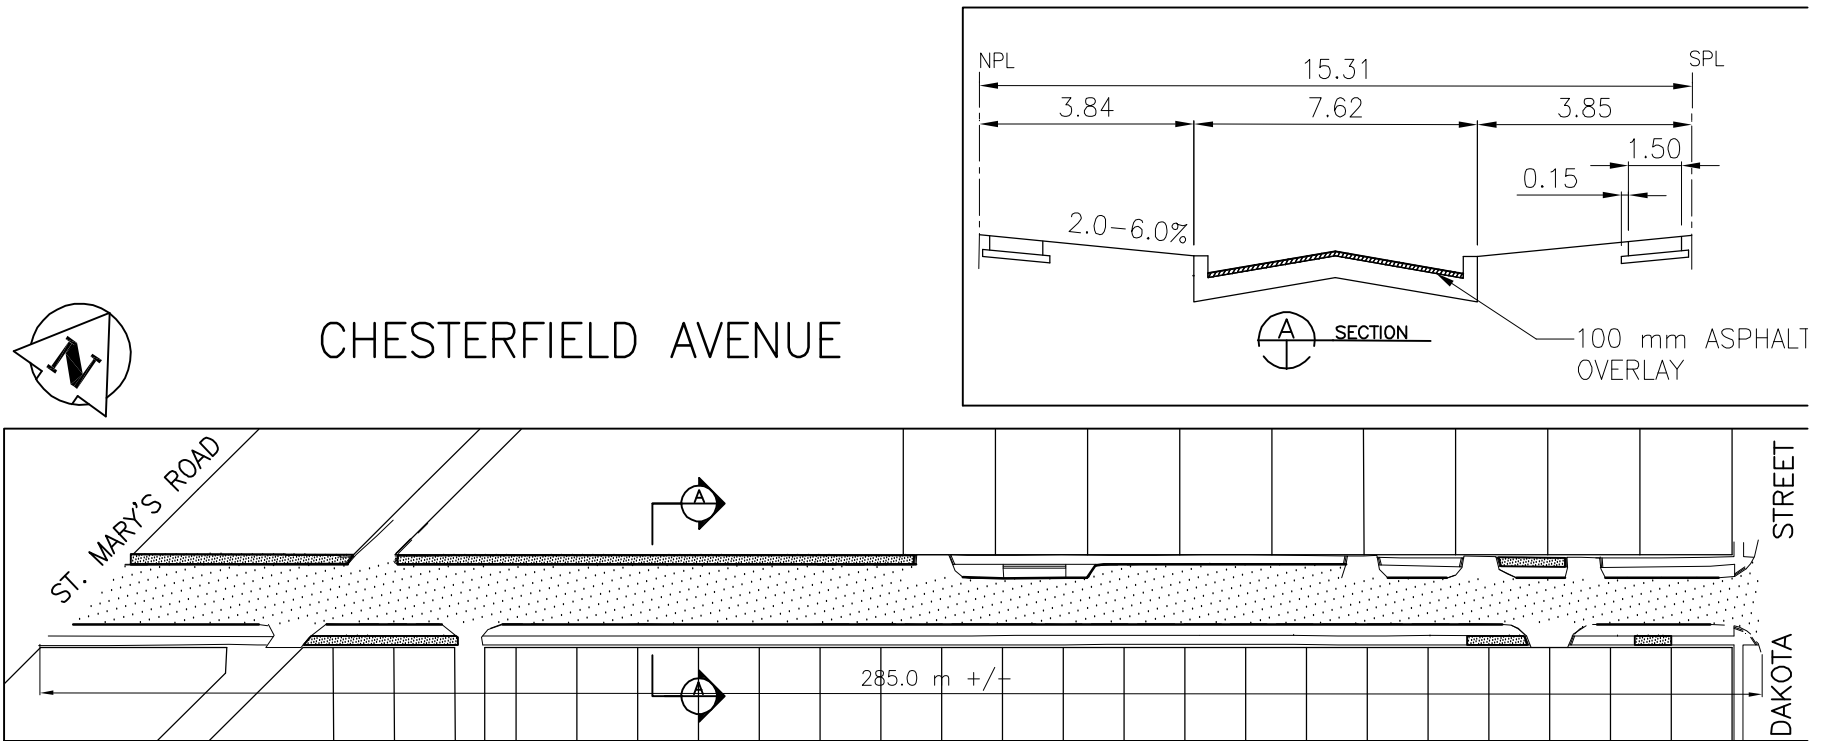

V:\1137\active\113705070\drawing\402\_design\sheet\_files\05070c-212-XXX.dwg  
2009-04-16 08:33AM By: tgall

March, 2009  
11370507



### Stantec Consulting LTD.

905 Waverley Street  
Winnipeg MB Canada  
R3T 5P4  
Tel. 204-489-5900  
Fax. 204-453-9012  
www.stantec.com

### Notes

- CRACK AND SEATING INCLUDES
1. PAVEMENT REPAIRS
  2. ASPHALT OVERLAY
  3. CURB RENEWAL
  4. MINOR SIDEWALK RENEWAL
  5. MINOR UNDERGROUND RENEWAL

Client/Project

THE CITY OF WINNIPEG  
PUBLIC WORKS DEPARTMENT

Figure No.

F-5

Title

CHESTERFIELD AVENUE