


# RAVELSTON AVENUE EAST

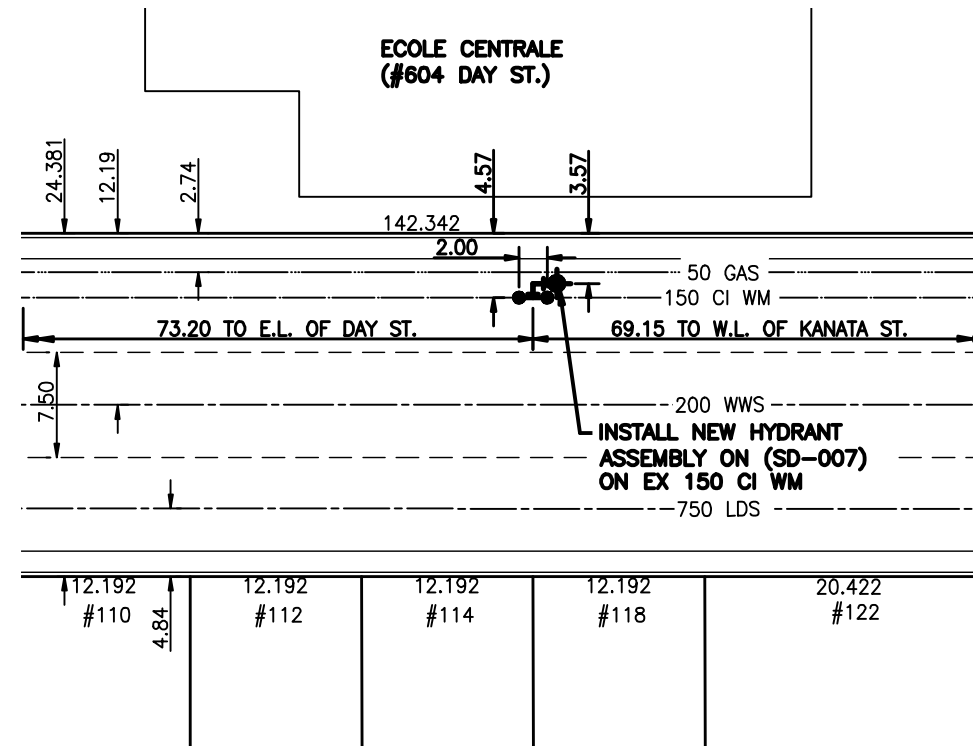

## WARNING

IF POWER EQUIPMENT OR EXPLOSIVES ARE TO BE USED FOR EXCAVATION ON THIS PROJECT THE CONTRACTOR MUST:  
 1) NOTIFY THE GAS COMPANY OF THE PROPOSED LOCATION OF EXCAVATION.  
 2) TAKE PRECAUTION TO AVOID DAMAGE TO GAS COMPANY INSTALLATIONS.  
 SEE PROVINCIAL REGULATION 140/92 FOR DETAILS

## METRIC

WHOLE NUMBERS INDICATE MILLIMETRES  
 DECIMALIZED NUMBERS INDICATE METRES

**BENCH MARK:** 87R494 - S.W. Cor. Ravelston Ave. W. & Day St., Tbit. on top of 0.05m dia. x 2.4m iron tube, 7.0 m N. of S.L. Ravelston Ave. W. & 10.1 m E. of W.L. Day St.

BID OPPORTUNITY 311-2009



Certificate of Authorization

Stantec Consulting Ltd.

No. 1301 Expiry: April 30, 2009

LOCATION APPROVED  
 UNDERGROUND STRUCTURES

SUPV. U/G STRUCTURES COMMITTEE DATE

NOTE:  
 LOCATION OF UNDERGROUND STRUCTURES AS SHOWN ARE BASED ON THE BEST INFORMATION AVAILABLE BUT NO GUARANTEE IS GIVEN THAT ALL EXISTING UTILITIES ARE SHOWN OR THAT THE GIVEN LOCATIONS ARE EXACT. CONFIRMATION OF EXISTENCE AND EXACT LOCATION OF ALL SERVICES MUST BE OBTAINED FROM THE INDIVIDUAL UTILITIES BEFORE PROCEEDING WITH CONSTRUCTION.

B.M. 30-043 ELEV. 233.130m			
NO.	REVISIONS	DATE	BY



## Stantec Consulting Ltd.

905 Waverley Street, Winnipeg, Manitoba  
 Tel 204-489-5900 Fax 204-453-9012

DESIGNED BY	J.K.H.	CHECKED BY	W.A.B.
DRAWN BY	J.K.H.	APPROVED BY	H.A.K.
HOR. SCALE:	1:500	RELEASED FOR CONSTRUCTION:	
VERTICAL:	N/A	DATE	
DATE	09.04.21		

ENGINEER'S SEAL

ORIGINAL SEALED BY  
 H.A. KATZ  
 P. ENG.  
 08.08.01

CONSULTANT DRAWING NO.

C-101



## THE CITY OF WINNIPEG

WATER AND WASTE DEPARTMENT

**2009 WATERMAIN RENEWALS**  
 - CONTRACT 5  
**NEW HYDRANT ON EX WATERMAIN**  
**RAVELSTON AVENUE EAST**  
**BETWEEN DAY STREET**  
**AND KANATA STREET**

SHEET	OF
14	14
CAD FILE DRAWING NUMBER I1210c-101-711.dwg	
CITY DRAWING NUMBER <b>D-11790</b>	