


1 SECTION DETAIL
SK-13 SCALE: 1/2" = 1'-0"

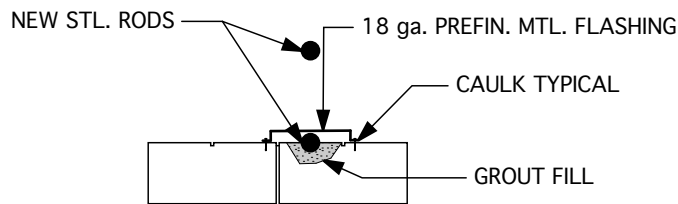

2 SECTION DETAIL
SK-13 SCALE: 1/2" = 1'-0"

SK-13

Glulam Beam Repairs
Roland Michener Arena
1121 Wabasha Street
Winnipeg, MB R2C 1C6



GC ENGINEERING LTD.

675 ELM STREET
WINNIPEG MB R3M 3N8
PH (204) 793-3948
FAX (204) 487-4616
EMAIL CALGRAY@MTS.NET