


A

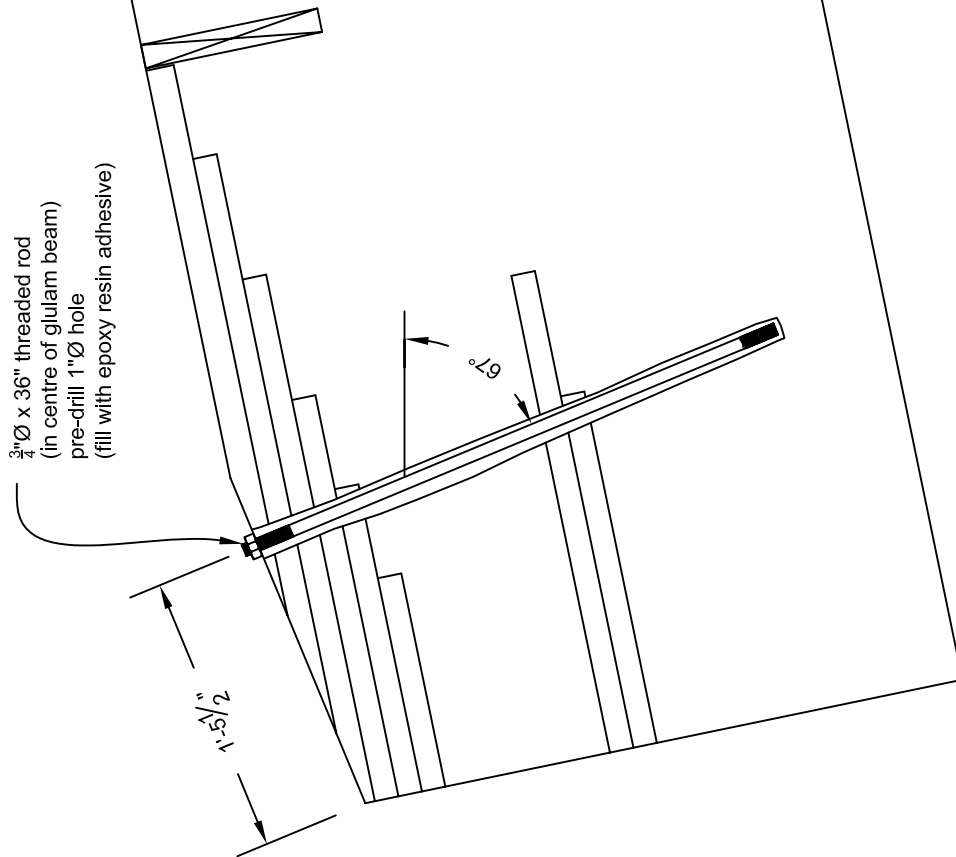


$\frac{3}{4}$ " \varnothing x 36" threaded rod
(in centre of glulam beam)
pre-drill 1" \varnothing hole
(fill with epoxy resin adhesive)

1.5 1/2"

67°

NEW GLULAM BEAM REPAIR METHODS

Scale: 1" = 1'-0"

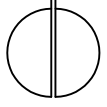

SK-7

Glulam Beam Repairs
Roland Michener Arena
1121 Wabasha Street
Winnipeg, MB R2C 1G6



GC ENGINEERING LTD.
675 ELM ST.
WINNIPEG MB R3M 3N8
PH 793-3948 FAX 487-4616
EMAIL CALGRAY@MTS.NET