

**SECTION A**  
11

**SECTION B**  
12

PAVEMENT STRUCTURE  
STA 1+220.000 EM BROOKSIDE

CONCRETE PAVEMENT STRUCTURE  
STA 1+550.000 WM BROOKSIDE

**METRIC**  
WHOLE NUMBERS INDICATE MILLIMETRES  
DECIMALIZED NUMBERS INDICATE METRES



BID OPPORTUNITY NO. 368-2009

---	GAS	○	MANHOLE	●	CONCRETE PAVEMENT	▨
---	MTS	□	CATCH BASIN / CATCH PIT	■	ASPHALT PAVEMENT	▩
---	HYDRO	△	CURB INLET WITH BOX	▲	CONC. SIDEWALK/MEDIAN	▧
---	CATV/FO	⊙	TREE	⊙	PAVING STONE	▤
---	TRAFFIC SIGNALS/PIT	⊕	TEST HOLE	⊕	GRAVEL	▥
---	LAND DRAINAGE SEWER	⊕	PROPERTY LINE	---	RAMP CURB	▦
---	SANITARY/COMBINED SEWER	⊕	SURVEY BAR	---	PLANING/REMOVAL	▧
---	SSP/DCP	⊕	FENCE	---		
---	WATERMAIN	---	BOC/EOPAVT	---		
---	SUBDRAIN	33.000	ELEVATION	(33.100)		
---	DITCH	←	TRAFFIC SIGN	---		
---	EXISTING	---	LEGEND - PLAN	---	EXISTING	---
---	NEW	---	LEGEND - PLAN	---	NEW	---


**LOCATION APPROVED**  
UNDERGROUND STRUCTURES

SUPR. U/G STRUCTURES DATE COMMITTEE

**NOTE:**  
LOCATION OF UNDERGROUND STRUCTURES AS SHOWN ARE BASED ON THE BEST INFORMATION AVAILABLE. BUT NO GUARANTEE IS GIVEN THAT ALL EXISTING UTILITIES ARE SHOWN OR THAT THE GIVEN LOCATIONS ARE EXACT. CONFIRMATION OF EXISTENCE AND EXACT LOCATION OF ALL SERVICES MUST BE OBTAINED FROM THE INDIVIDUAL UTILITIES BEFORE PROCEEDING WITH CONSTRUCTION.

BM -	
ELEV -	
DESIGNED BY	JGK, WRJ
CHECKED BY	RPB
DRAWN BY	DJH
APPROVED BY	TGS
HOR. SCALE	1:100
VERT. SCALE	1:50
ISSUED FOR CONSTRUCTION	09/07/15 DID
NO. REVISIONS	YYMMDD BY

<b>AECOM</b>	
DESIGNED BY	JGK, WRJ
CHECKED BY	RPB
DRAWN BY	DJH
APPROVED BY	TGS
HOR. SCALE	1:100
VERT. SCALE	1:50
ISSUED FOR CONSTRUCTION	09/07/15 DID
NO. REVISIONS	YYMMDD BY

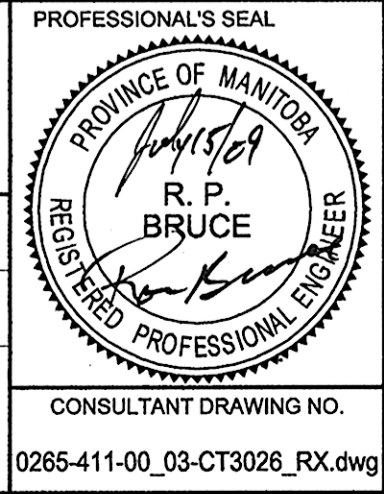

**THE CITY OF WINNIPEG**  
PUBLIC WORKS DEPARTMENT  
ENGINEERING DIVISION

**INKSTER BOULEVARD  
WIDENING PROJECT  
BROOKSIDE BOULEVARD  
TO KEEWATIN STREET**  
CROSS SECTIONS  
A & B

CITY DRAWING NUMBER  
P-3301-15  
SHEET 15 OF 31  
DRAWING No. 15  
REV 0

CONSULTANT DRAWING NO.  
0285-411-00\_03-CT3026\_RX.dwg

DATE: July 15, 2015