



A1 SIZE 23.4" x 33.1" (594mm x 841mm)

PLOT: 09/07/15 9:18:21 AM

AECOM FILE NAME: 0265-411-03-CT-1009_RX.dwg Saved By: cooperkl

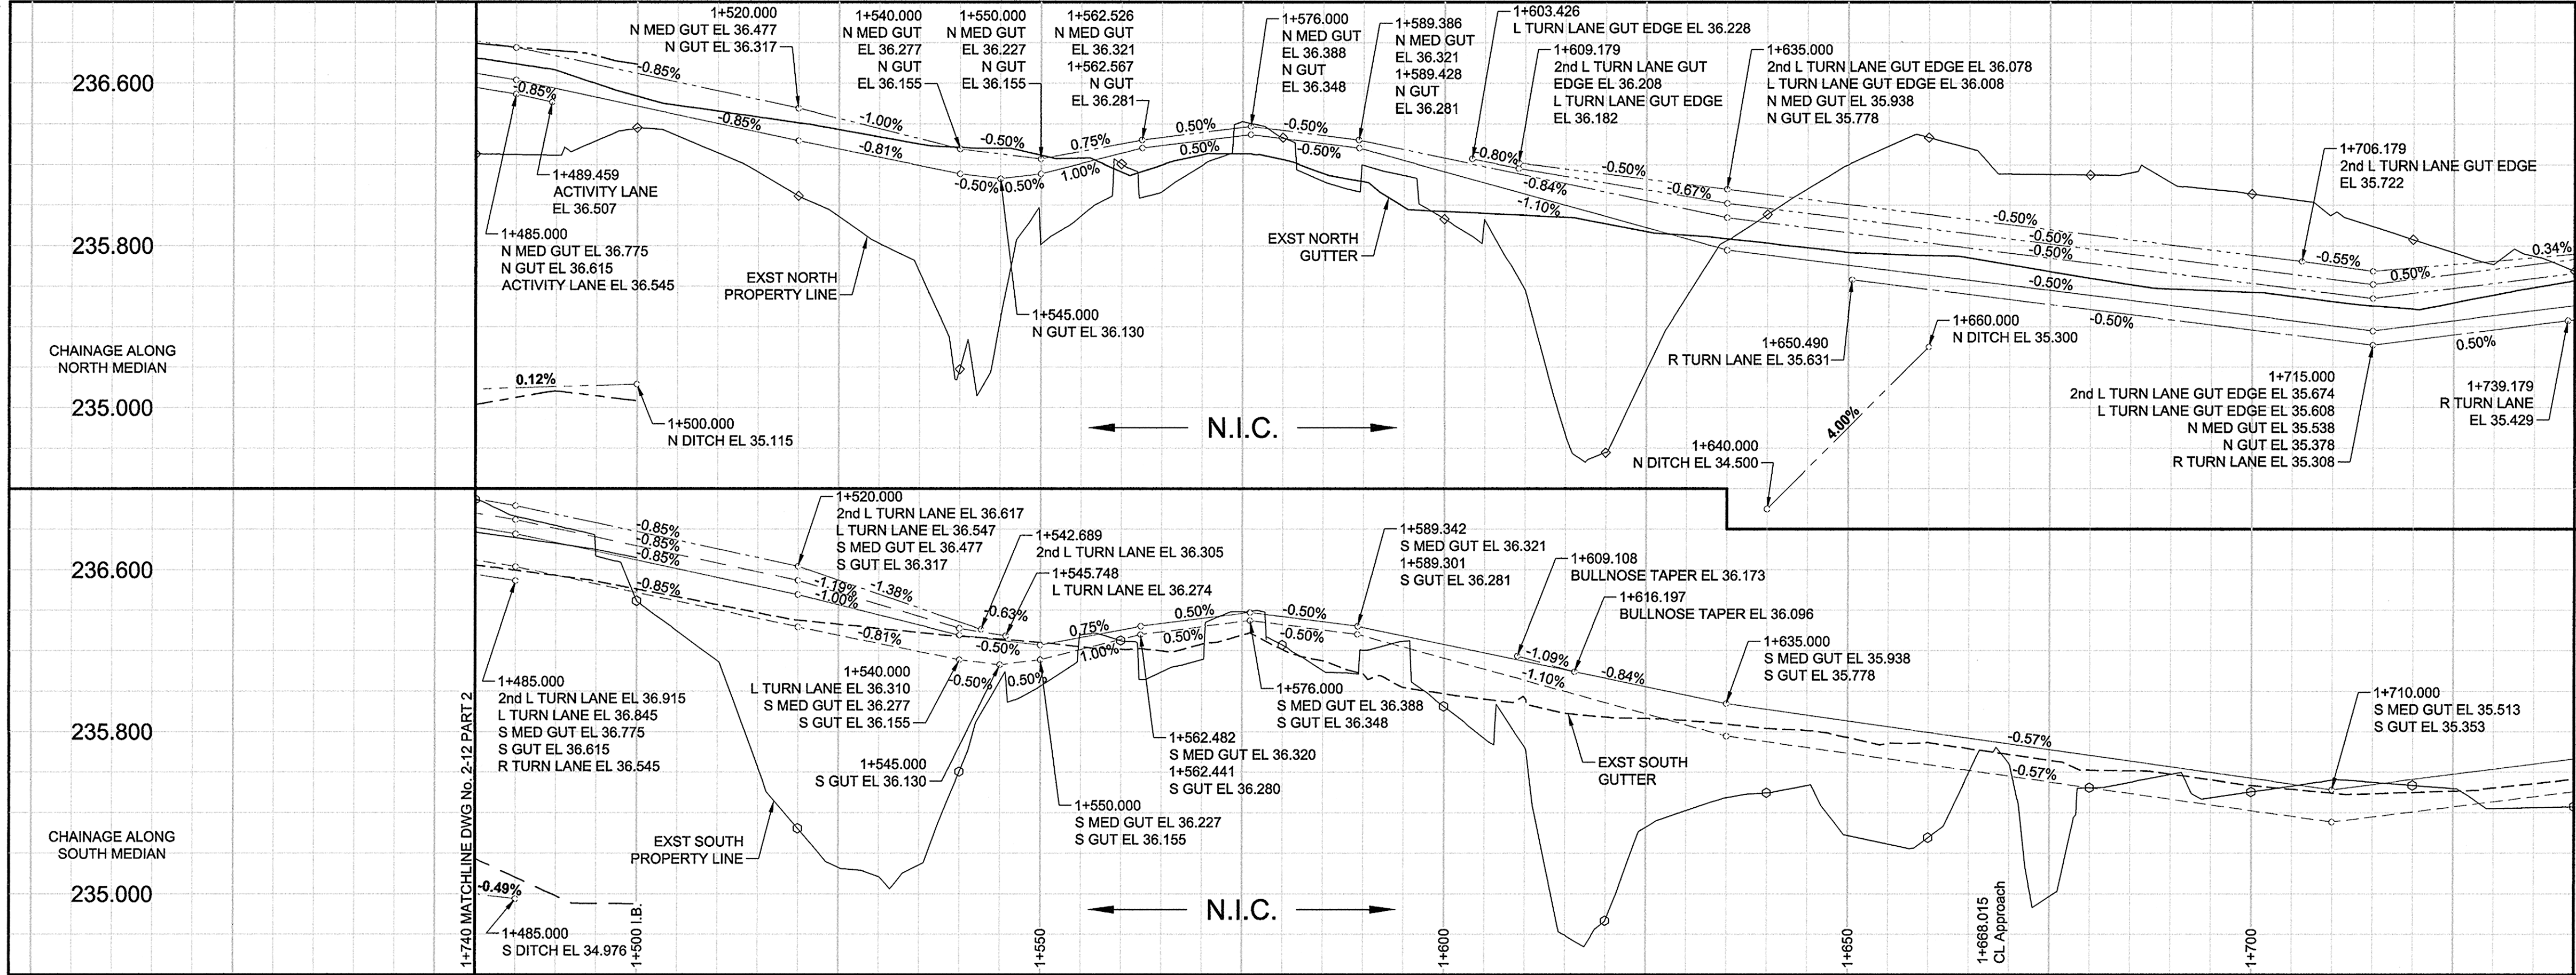


PAVEMENT PROFILE

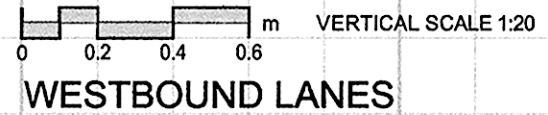


WESTBOUND LANES


PAVEMENT PROFILE

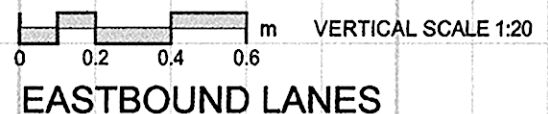

EASTBOUND LANES

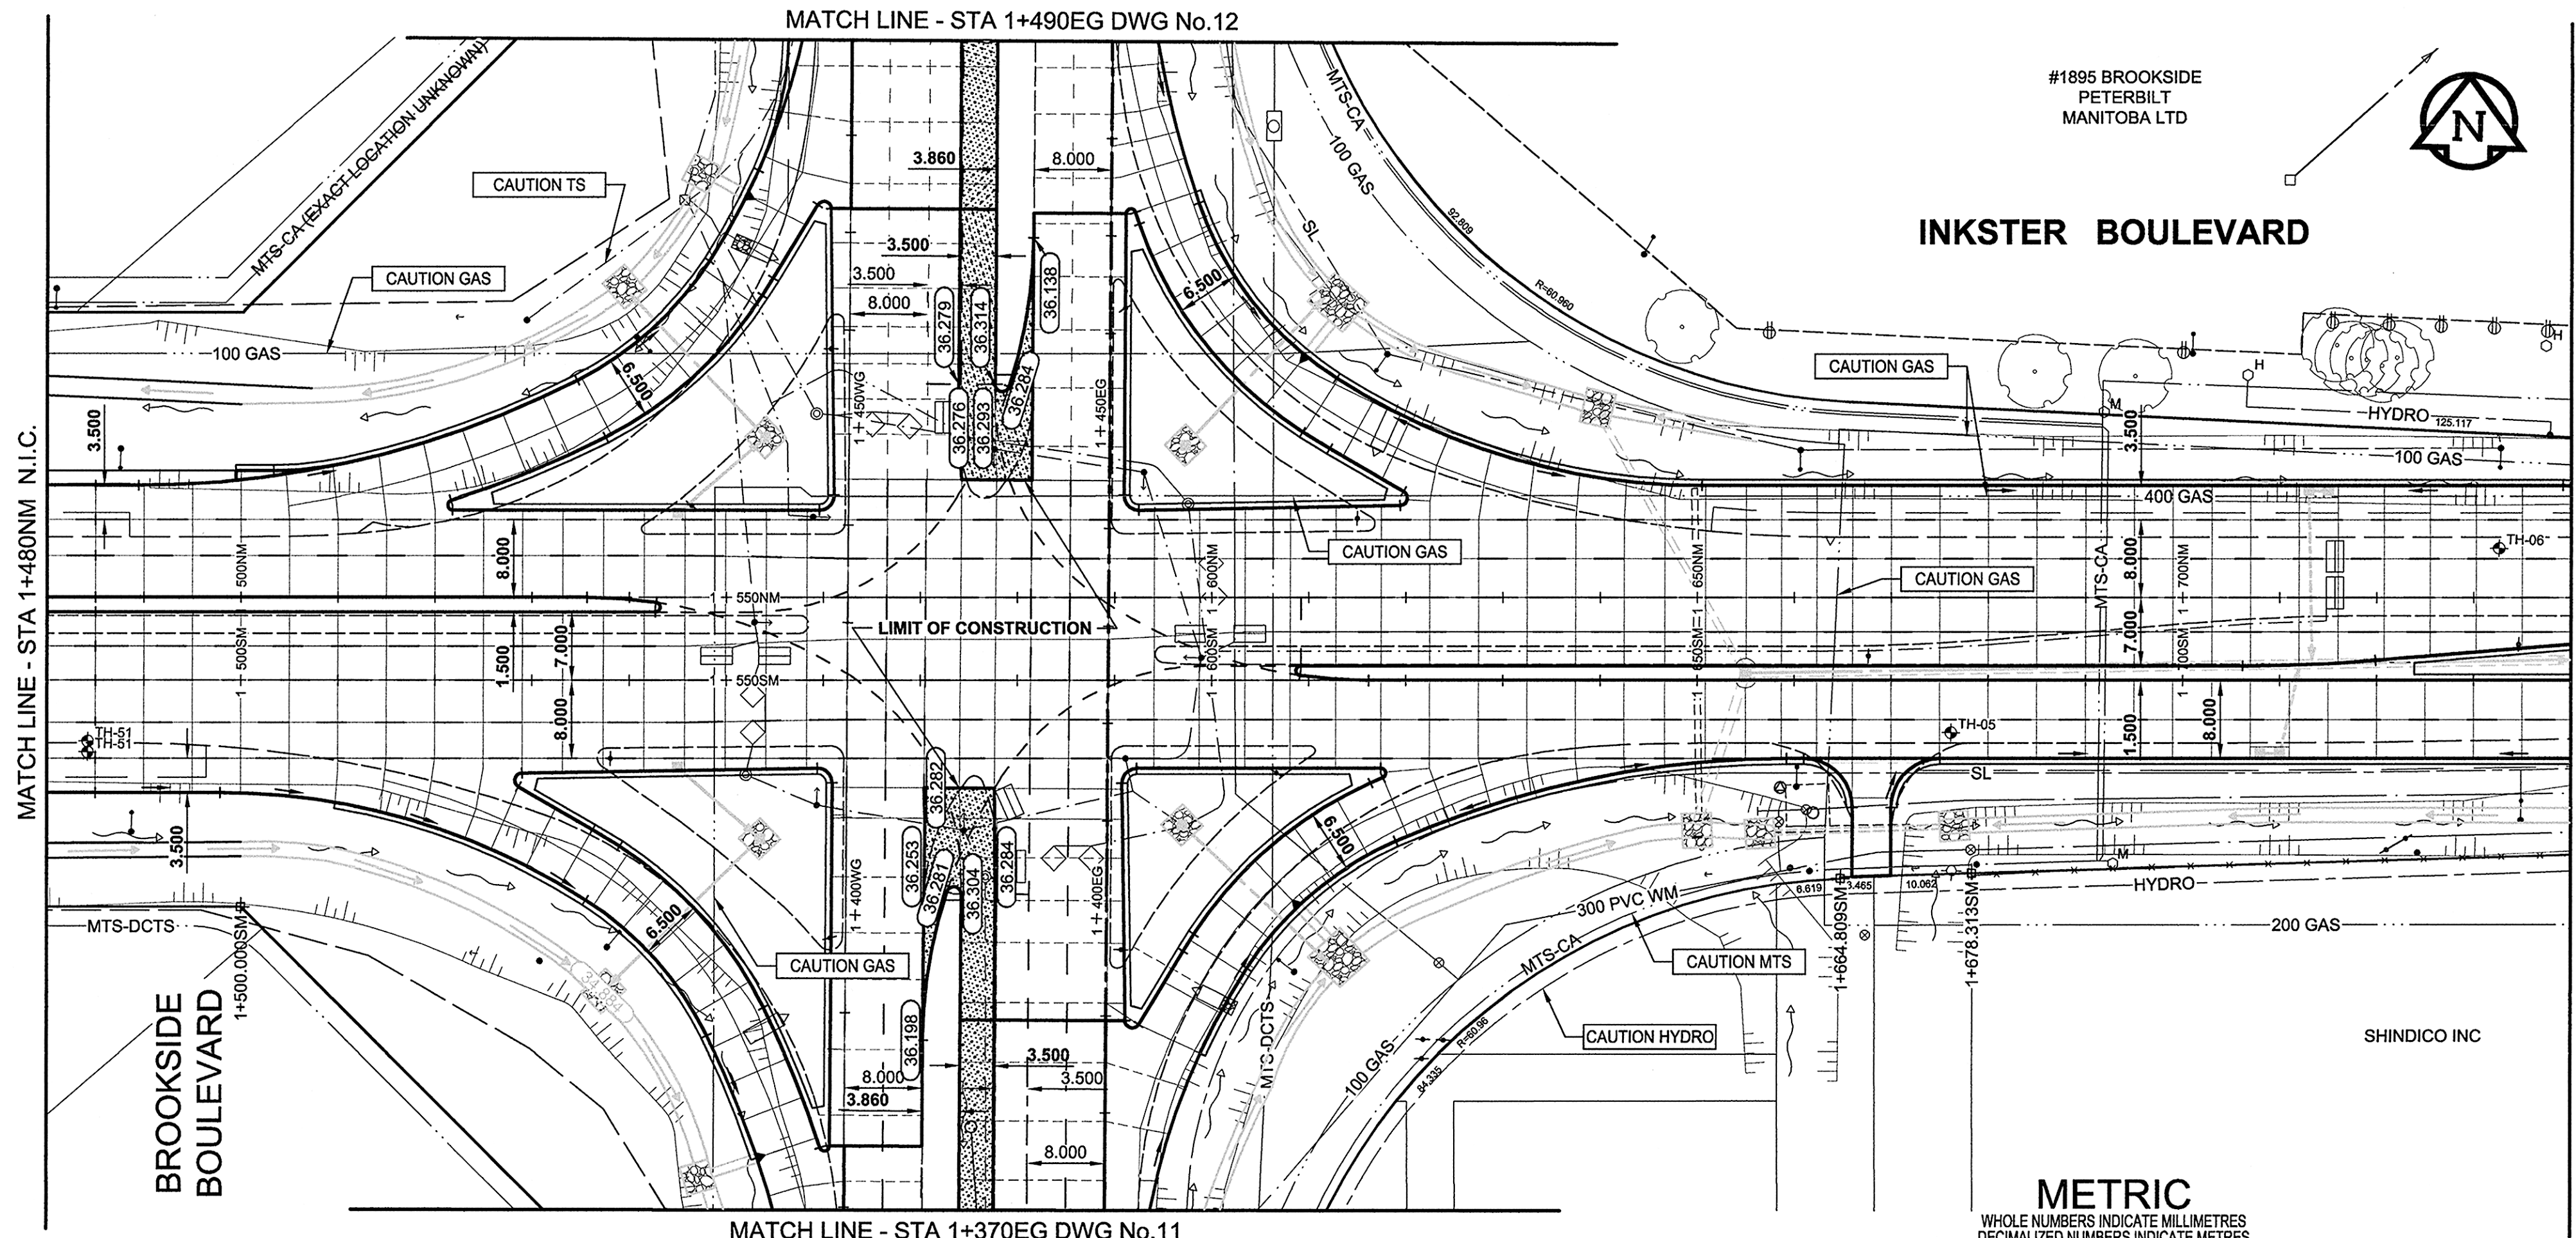

- NOTES
1. ADJUST EXST. MH AND CB RIMS TO NEW GRADES AS SHOWN.
 2. LIGHT STANDARDS, HYDRO POLES, AND ANCHORS MAY REQUIRE TEMPORARY SUPPORT/REMOVAL OR REPLACEMENT AT THE EXPENSE OF THE CONTRACTOR. LIGHT STANDARD BASES TO BE PERMANENTLY REMOVED FROM SITE BY CONTRACTOR AT LOCATIONS INDICATED.
 3. CONTRACTOR SHALL TAKE PRECAUTIONARY STEPS TO PROTECT EXISTING BOULEVARD TREES FROM DAMAGE FROM CONSTRUCTION ACTIVITIES WITHIN THE LIMITS OF CONSTRUCTION AS OUTLINED IN THE SPECIFICATIONS.
 4. ADD 200.000m TO ABBREVIATED ELEVATIONS TO OBTAIN GEODETTIC ELEVATIONS.
 5. CONTRACTOR SHALL TAKE PRECAUTIONARY STEPS TO CONTROL EROSION BY INSTALLING STRAW WATTLE AT LOCATIONS DIRECTED BY CONTRACT ADMINISTRATOR.

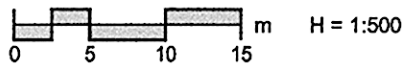

BID OPPORTUNITY NO. 368-2009

GAS		MANHOLE		CONCRETE PAVEMENT		LOCATION APPROVED		BM REFER TO		AECOM		PROFESSIONAL'S SEAL		THE CITY OF WINNIPEG	
MTS		CATCH BASIN / CATCH PIT		ASPHALT PAVEMENT		UNDERGROUND STRUCTURES		ELEV DWG 1-1		DESIGNED BY WRJ		CHECKED BY RPB		PUBLIC WORKS DEPARTMENT	
HYDRO		CURB INLET WITH BOX		CONC. SIDEWALK/MEDIAN		DATE				DRAWN BY DID/KLC		APPROVED BY TGS		ENGINEERING DIVISION	
CATV/FO		TREE		PAVING STONE		SUPR. U/G STRUCTURES								INKSTER BOULEVARD	
TRAFFIC SIGNALS/PIT		TEST HOLE		GRAVEL		COMMITTEE								WIDENING PROJECT	
LAND DRAINAGE SEWER		PROPERTY LINE		RAMP CURB		NOTE:								BROOKSIDE BOULEVARD	
SANITARY/COMBINED SEWER		SURVEY BAR		PLANING/REMOVAL		LOCATION OF UNDERGROUND STRUCTURES								TO KEEWATIN STREET	
SSP/DCP		FENCE				AS SHOWN ARE BASED ON THE BEST								HORIZONTAL AND VERTICAL ALIGNMENT	
WATERMAIN		BOC/EOPAVT				INFORMATION AVAILABLE. BUT NO								BROOKSIDE BOULEVARD TO STA 1+740NM	
SUBDRAIN		ELEVATION				GUARANTEE IS GIVEN THAT ALL EXISTING									
DITCH		TRAFFIC SIGN				UTILITIES ARE SHOWN OR THAT THE GIVEN									
						LOCATIONS ARE EXACT. CONFIRMATION OF									
						EXISTENCE AND EXACT LOCATION OF ALL									
						SERVICES MUST BE OBTAINED FROM THE									
						INDIVIDUAL UTILITIES BEFORE PROCEEDING									
						WITH CONSTRUCTION.									
EXISTING		LEGEND - PLAN		NEW		EXISTING		NO.		DATE		DATE		DRAWING No.	
								ISSUED FOR CONSTRUCTION		09/07/15		July 15, 2009		9	
								NO.		BY				REV	
								YYMMDD						0	