
PLW

¥

Ċ

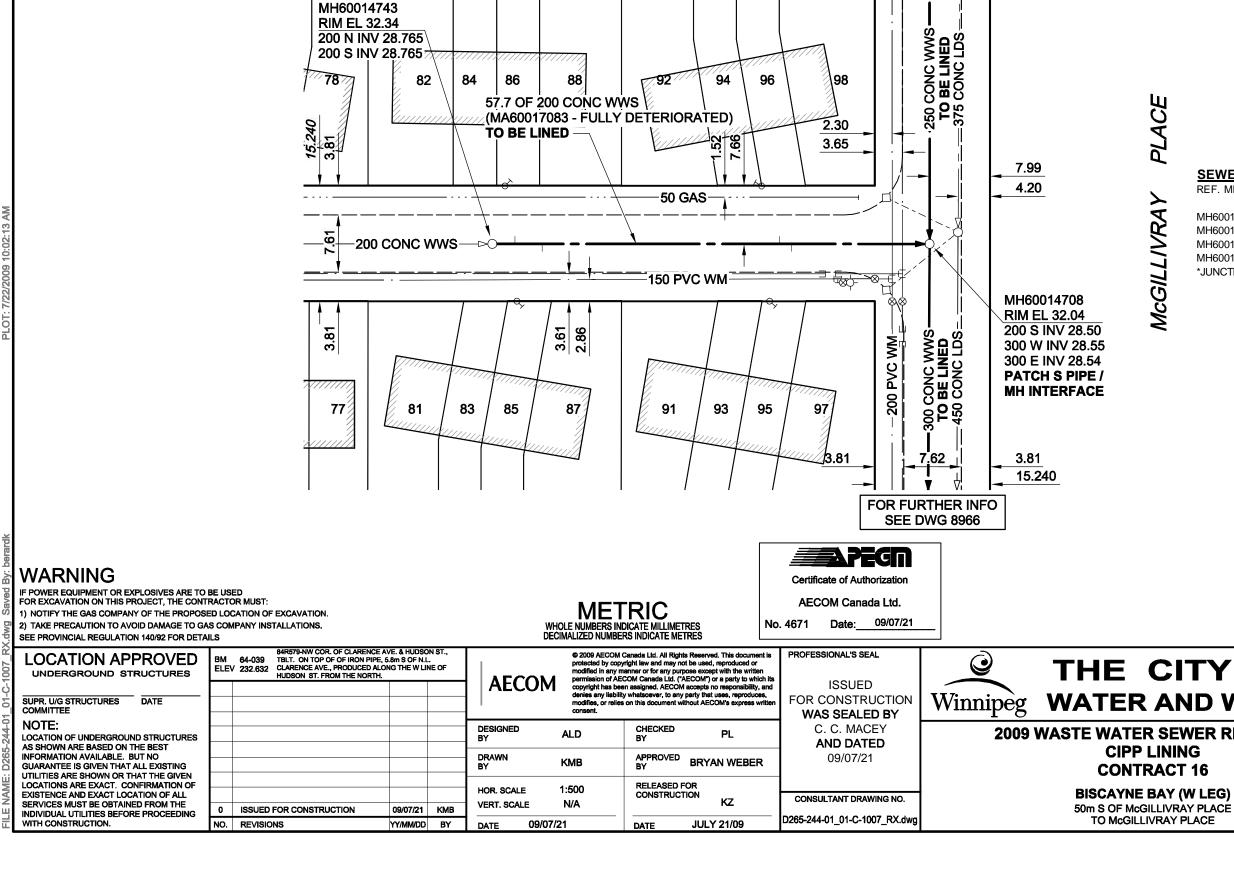

BISCAYNE BAY (WLEG)



FOR FURTHER INFO

SEE DWG 8965

SEWER JUNCTION INFORMATION*

| REF. MH | DIST FROM | SIZE | CLOCK AT | | |
|---|-----------|------|----------|--|--|
| | REF. MH | | | | |
| MH60014743 | 3.00 | 100Ø | 10 | | |
| MH60014743 | 6.60 | 150Ø | 02 | | |
| MH60014743 | 38.00 | 100Ø | 10 | | |
| MH60014743 | 39.60 | 100Ø | 02 | | |
| *JUNCTION INFORMATION FROM VIDEO INSPECTION | | | | | |

BID OPPORTUNITY NO. 372-2009

THE CITY OF WINNIPEG WATER AND WASTE DEPARTMENT

| R SEWER RENEWALS |
|------------------|
| LINING |
| RACT 16 |
| E BAY (W LEG) |

| SHEET | 7 | OF | 52 | |
|---------------------|-----|----|-----|--|
| CITY DRAWING NUMBER | | | | |
| | _ | | REV | |
| 8 | 392 | 14 | 0 | |