

WARNING IF POWER EQUIPMENT OR EXPLOSIVES ARE TO BE USED FOR EXCAVATION ON THIS PROJECT, THE CONTRACTOR MUST: 1) NOTIFY THE GAS COMPANY OF THE PROPOSED LOCATION OF EXCAVATION. 2) TAKE PRECAUTION TO AVOID DAMAGE TO GAS COMPANY INSTALLATIONS. SEE PROVINCIAL REGULATION 140/92 FOR DETAILS




NOTE: LOCATION OF UNDERGROUND STRUCTURES AS SHOWN ARE BASED ON THE BEST NFORMATION AVAILABLE. BUT NO GUARANTEE IS GIVEN THAT ALL EXISTING UTILITIES ARE SHOWN OR THAT THE GIVEN LOCATIONS ARE EXACT. CONFIRMATION OF EXISTENCE AND EXACT LOCATION OF ALL SERVICES MUST BE OBTAINED FROM THE INDIVIDUAL UTILITIES BEFORE PROCEEDING

SUPR. U/G STRUCTURES DATE

LOCATION APPROVED

UNDERGROUND STRUCTURES

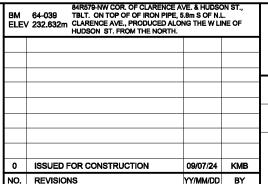



PL

GDL

1:500

N/A

09/07/29

CHECKED

APPROVED

DATE

RELEASED FOR

ALD

KWF

July 30/09

DESIGNED

HOR. SCALE

VERT. SCALE

DRAWN

Certificate of Authorization AECOM Canada Ltd. No. 4671 Date: 09/07/29

PROFESSIONAL'S SEAL

ISSUED

FOR CONSTRUCTION **WAS SEALED BY**

K. W. FITCHETT

AND DATED

JULY 29/09

CONSULTANT DRAWING NO.

D265-244-02_01-C-1001_RX.dw



SEWER JUNCTION INFORMATION*

REF. MH	DIST FROM	SIZE	CLOCK AT
	REF. MH		
MH60014846	17.70	100Ø	09
MH60014846	17.70	100Ø	03
MH60014846	47.20	100Ø	09
MH60014846	52.30	100Ø	02
*JUNCTION INFO	DRMATION FRO	M VIDEO	INSPECTION

CONSTRUCTION NOTES:

- 1. CONTRACTOR TO VERIFY LIMITS OF SEWER REPAIRS PRIOR TO EXCAVATION BY MEANS OF VIDEO INSPECTION.
- 2. CONTRACTOR TO PROVIDE VIDEO INSPECTION OF SEWER SERVICES WITHIN LIMITS OF REPAIR IN PRESENCE OF CONTRACT ADMINISTRATOR TO DETERMINE IF SERVICE RENEWAL IS REQUIRED.
- 3. ALL BACKFILL TO BE CLASS 5 BACKFILL UNDER **BOULEVARDS AND CLASS 3 UNDER OR WITHIN** 1.0m OF PAVEMENTS AND SIDEWALKS.

BID OPPORTUNITY NO. 374-2009




THE CITY OF WINNIPEG WATER AND WASTE DEPARTMENT

2009 WASTE WATER SEWER RENEWALS BY REPAIRS AND REPLACEMENTS **CONTRACT 18**

> **BEAUMONT BAY (W LEG)** 50m S OF McGILLIVRAY PLACE TO McGILLIVRAY PLACE

CITY DRAWING NUMBER

8871 0

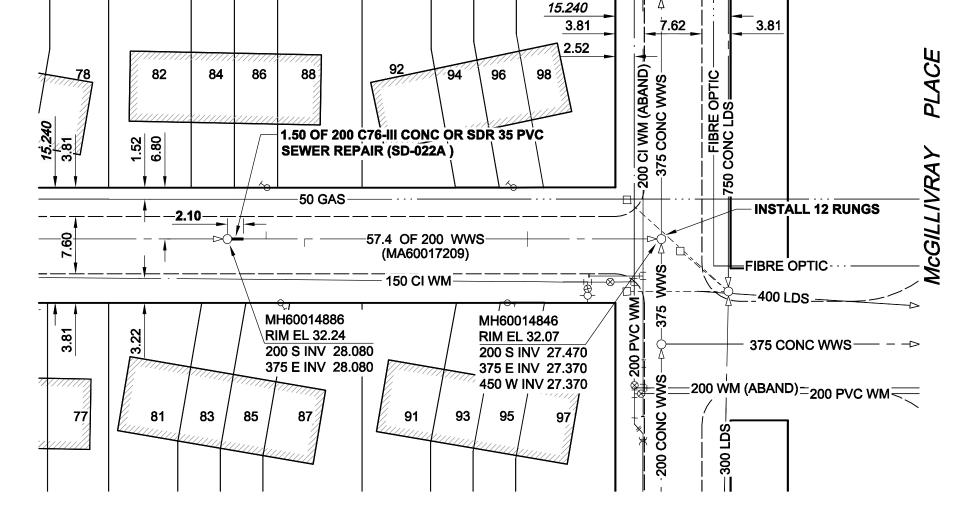

BEAUMONT BAY (WLEG)