


PLANT LIST

KEY	QTY.	COMMON NAME/BOTANICAL NAME	SIZE	REMARKS
DECIDUOUS TREES				
A	26	AMERICAN ELM / ULMUS AMERICANA	60-75mm cal.	SPECIMEN, W.B. MACHINE DUG WITH MIN. 10 BRANCHES IN WELL BRANCHED HEAD, STRAIGHT TRUNK, MIN. HT. 4.5m, BRANCHING HT. 1.8m.
DECIDUOUS SHRUBS				
B	10	THREE-LOBED SPIREA / SPIRAEA TILOBATA	2 GAL. POT	SPECIMEN, CONTAINER GROWN, WITH MINIMUM 3 STALKS IN WELL BRANCHED PLANT. MIN. 300mm HT.

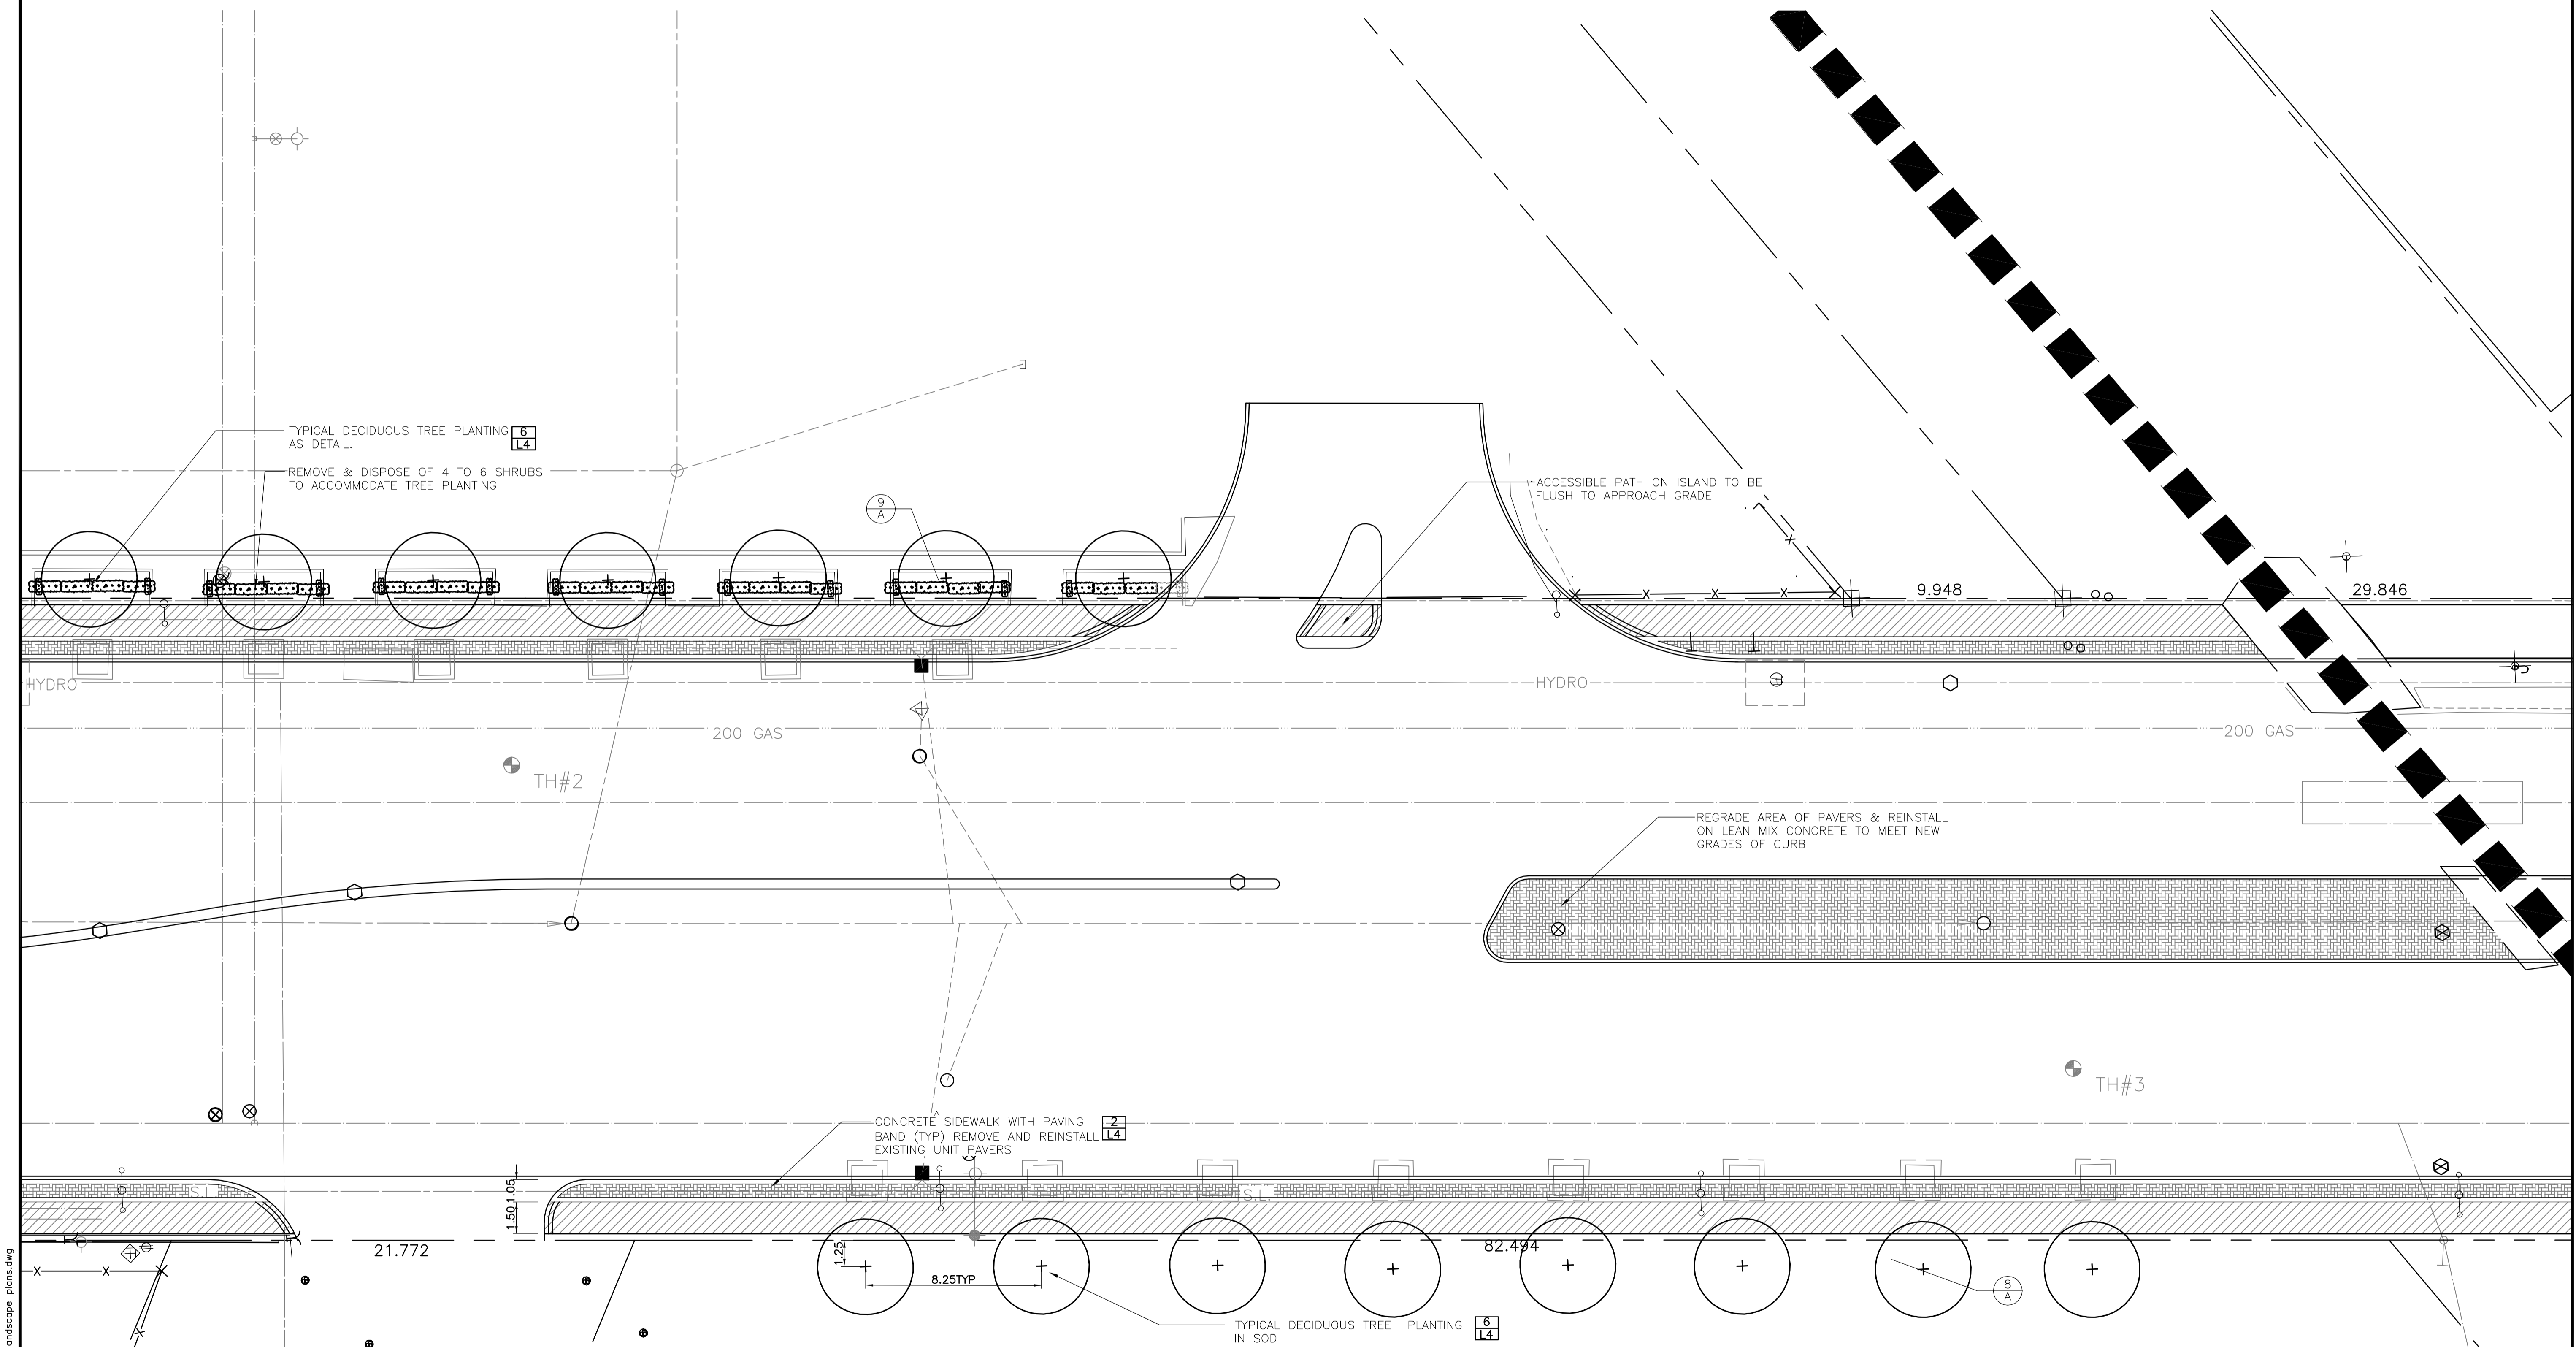

Y:\09-010_McPhillips Street Widening.dwg \landscape plans.dwg

LEGEND

	CONCRETE SIDEWALK
	UNIT PAVER
	ASPHALT SIDEWALK
	SHRUB BED
	HOLLAND STONE PAVING BAND



LOCATION APPROVED UNDERGROUND STRUCTURES

SUPV. U/G STRUCTURES COMMITTEE _____ DATE _____

NOTE:
LOCATION OF UNDERGROUND STRUCTURES AS SHOWN ARE BASED ON THE BEST INFORMATION AVAILABLE BUT NO GUARANTEE IS GIVEN THAT ALL EXISTING UTILITIES ARE SHOWN OR THAT THE GIVEN LOCATIONS ARE EXACT. CONFIRMATION OF EXISTENCE AND EXACT LOCATION OF ALL SERVICES MUST BE OBTAINED FROM THE INDIVIDUAL UTILITIES BEFORE PROCEEDING WITH CONSTRUCTION.

NO.	REVISIONS	DATE	BY
0	ISSUED FOR TENDER	09.06.05	JW

Stantec Consulting Ltd.
905 Waverley Street, Winnipeg, Manitoba
Tel 204-489-5900 Fax 204-453-9012

DESIGNED BY: JW	CHECKED BY: JW
DRAWN BY: OV	APPROVED BY: FC
HOR. SCALE: 1:150	
VERTICAL: _____	
RELEASED FOR CONSTRUCTION: _____	
DATE: 28/04/09	

ENGINEER'S SEAL
JACQUELINE L. WILKIE
member no. 75
CONSULTANT DRAWING NO. L3

THE CITY OF WINNIPEG
PUBLIC WORKS DEPARTMENT
ENGINEERING DIVISION

McPHILLIPS STREET
CPR RAIL LINES TO SELKIRK AVENUE
STA. 0+200 TO STA. 0+325 SOUTH BOUND
STREETSCAPE AND LANDSCAPE WORKS

SHEET 12 OF 15
CAD FILE DRAWING NUMBER
CITY DRAWING NUMBER P-3302-12