


FOR CONSTRUCTION NOTES
SEE DRAWING D-11663

FOR SERVICE INFORMATION
SEE DRAWING D-11663

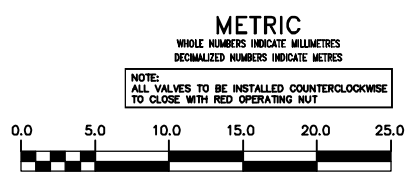

WARNING
IF POWER EQUIPMENT OR EXPLOSIVES ARE TO BE USED FOR EXCAVATION ON THIS PROJECT THE CONTRACTOR MUST:
1) NOTIFY THE GAS COMPANY OF THE PROPOSED LOCATION OF EXCAVATION.
2) TAKE PRECAUTION TO AVOID DAMAGE TO GAS COMPANY INSTALLATIONS.
SEE PROVINCIAL REGULATION 210/72 FOR DETAILS

200 WM	WATERMAIN	200 WM	SL, HYDRO	150 WM	WATERMAIN	150 WM	LOCATION APPROVED	B.M. ELEV.	FIELD BOOK #
⊕	HYDRANT	⊕	MTS	⊕	HYDRANT	⊕	UNDERGROUND STRUCTURES		
⊙	VALVE	⊙	TRAFFIC SIGNALS	⊙	VALVE	⊙			
⊙	525 LDS	⊙	GAS	⊙	LAND DRAINAGE SEWER	⊙			
⊙	375 WWS	⊙	SURVEY BAR	⊙	WASTEWATER SEWER	⊙			
○	MANHOLE	○	FENCE	○	PROFILE	○			
□	CATCH BASIN	□	POLE - HYDRO, MTS	□	GROUND ABOVE PIPE	□			
▽	CURB INLET	▽	CURB STOP	▽	☉ DITCH (NORTH & WEST)	▽			
▽	REDUCER	▽	GUY ANCHOR	▽	☉ DITCH (SOUTH & EAST)	▽			
X	COUPLER	X	LIGHT STANDARD	X	GUTTER (NORTH & WEST)	X			
⊕	ANODE	⊕	TREE	⊕	GUTTER (SOUTH & EAST)	⊕			
EXISTING	LEGEND-PLAN	PROPOSED	EXISTING	LEGEND-PLAN	PROPOSED	EXISTING	LEGEND-PROFILE	PROPOSED	

DESIGNED BY	SC	CHECKED BY	SC
DRAWN BY	CJH	APPROVED BY	KZ
HOR. SCALE	1:250	RELEASED FOR CONSTRUCTION	
VERTICAL	1:50	DATE	2009 01 28

NO.	REVISIONS	DATE	BY

CITY OF WINNIPEG WATER AND WASTE ENGINEERING DIVISION		ENGINEER'S SEAL ORIGINAL SIGNED BY S.R.J. COURNOYER 09/01/28	THE CITY OF WINNIPEG WATER AND WASTE DEPARTMENT 2009 WATERMAIN RENEWALS CONTRACT 1 NOTRE DAME AVENUE 48 E OF CARLTON STREET TO ADELAIDE STREET	SHEET 4 OF 4 CITY DRAWING NUMBER D-11664
--	--	--	---	---