



NOTE:  
 1. NEW SAWN CONCRETE JOINTS TO BE LOCATED ACCORDING TO C.O.W. SD-218A  
 2. SIDEWALK REPLACEMENT AS DIRECTED BY THE CONTRACT ADMINISTRATOR

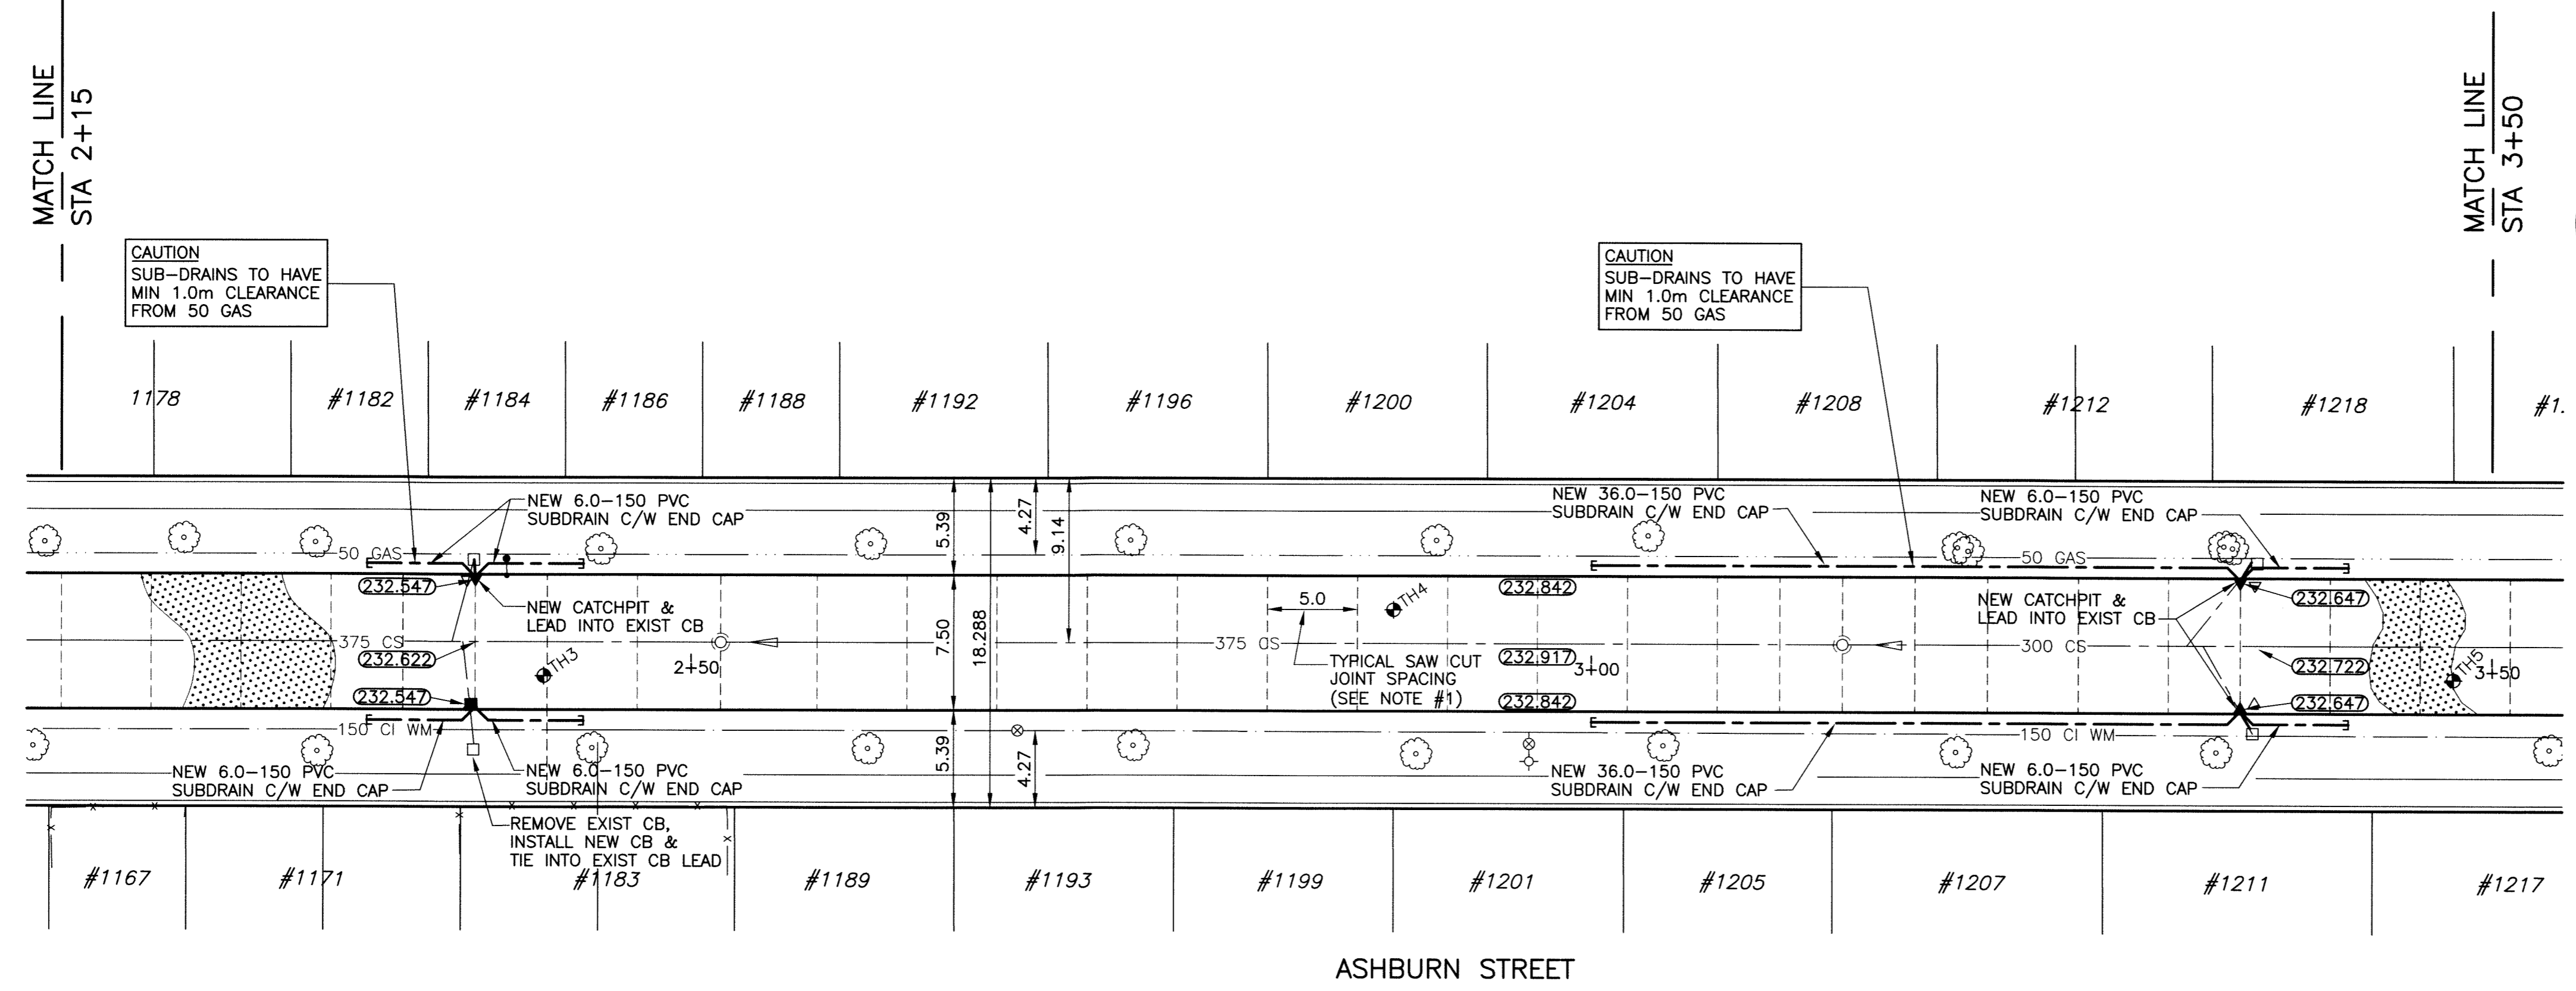

**PROPERTY LIMITS DELINEATION**  
 DELINEATION OF PROPERTY LIMITS AS SHOWN ON THIS DWG DOES NOT REPRESENT A "LEGAL SURVEY". KGS GROUP MAKES NO REPRESENTATION OR WARRANTY AS TO THE ACCURACY OF PROPERTY LIMITS DELINEATED ON THIS DWG, NOR ON THE DIMENSIONAL ACCURACY OF DWG FEATURES RELATIVE TO THOSE PROPERTY LIMITS.

**WARNING**  
 1. NOTIFY THE GAS COMPANY OF THE PROPOSED LOCATION OF EXCAVATION.  
 2. TAKE PRECAUTION TO AVOID DAMAGE TO GAS COMPANY INSTALLATIONS.  
 3. SEE PROVINCIAL REGULATION 210/72 FOR DETAILS.

**METRIC**  
 WHOLE NUMBERS INDICATE MILLIMETRES  
 DECIMALIZED NUMBERS INDICATE METRES

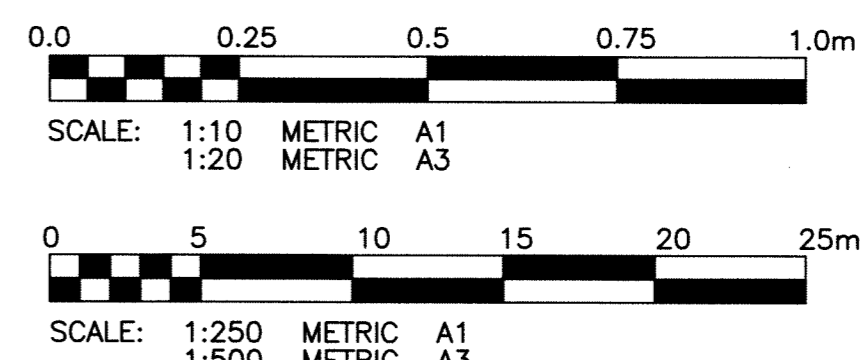

**APEGM**  
 Certificate of Authorization  
 KGS Group  
 No. 245 Date:

300 LBS	LAND DRAINAGE SEWER	300 LBS	CONC SAW CUT JOINT	
250 WWS	WASTE WATER SEWER	250 WWS	TEST HOLE	
	GAS		GUY WIRE	
	HYDRO		LIGHT STANDARD	
	M.T.S.		BACK OF CURB	
150 WM	WATERMAIN	150 WM	CONCRETE	
	HYDRANT		ASPHALT	
	VALVE		SIDEWALK	
	MANHOLE		PROPERTY LINE	
	CATCH BASIN		SURVEY BAR	
	CURB INLET		GEODETIC BENCHMARK	
	POLES		ELEVATION	
EXISTING	LEGEND-PLAN	PROPOSED	EXISTING	LEGEND-PLAN
			PROPOSED	EXISTING
			EXISTING	LEGEND-PROFILE
			PROPOSED	PROPOSED

**LOCATION APPROVED UNDERGROUND STRUCTURES**  
 SUPV. U/G STRUCTURES DATE COMMITTEE  
 NOTE: LOCATION OF UNDERGROUND STRUCTURES AS SHOWN ARE BASED ON THE BEST INFORMATION AVAILABLE BUT NO GUARANTEE IS GIVEN THAT ALL EXISTING UTILITIES ARE SHOWN OR THAT THE GIVEN LOCATIONS ARE EXACT. CONFIRMATION OF EXISTENCE AND EXACT LOCATION OF ALL SERVICES MUST BE OBTAINED FROM THE INDIVIDUAL UTILITIES BEFORE PROCEEDING WITH CONSTRUCTION.

B.M. 36-011  
 ELEV. 233.048m  
 BOLT IN 7.3m CONC. PILE, 0.6m N. OF N.L. OF SARGENT AVE. & 2.4m W. OF E.L. OF STRATHCONA ST.

**KGS GROUP CONSULTING ENGINEERS & PROJECT MANAGERS**  
 WINNIPEG (204) 896-1209  
 THUNDER BAY (807) 345-2233  
 DESIGNED BY: BJM  
 CHECKED BY: CR  
 DRAWN BY: DMW  
 APPROVED BY:  
 HOR. SCALE: 1:250  
 VERTICAL: 1:50  
 ISSUED FOR TENDER: 09/06/2009  
 DATE: 04/02/09

ENGINEER'S SEAL

**THE CITY OF WINNIPEG PUBLIC WORKS DEPARTMENT TRANSPORTATION ENGINEERING DIVISION**  
 PROJECT TITLE: ASHBURN STREET STREET RECONSTRUCTION  
 SARGENT AVE TO WELLINGTON AVE STA 2+15 TO STA 3+50  
 SHEET OF: 02 OF 08  
 COMPUTER FILE NAME: ASHBURN-PLOT  
 CITY DRAWING NUMBER: 0002

P:\PROJECTS\2008\08-0107-13\DWG\MUN\ASHBURN-PLOT.dwg  
 PLOT: 1:1 (A-1)