


- NOTE:
1. NEW SAWN CONCRETE JOINTS TO BE LOCATED ACCORDING TO C.O.W. SD-218A
  2. SIDEWALK REPLACEMENT AS DIRECTED BY THE CONTRACT ADMINISTRATOR

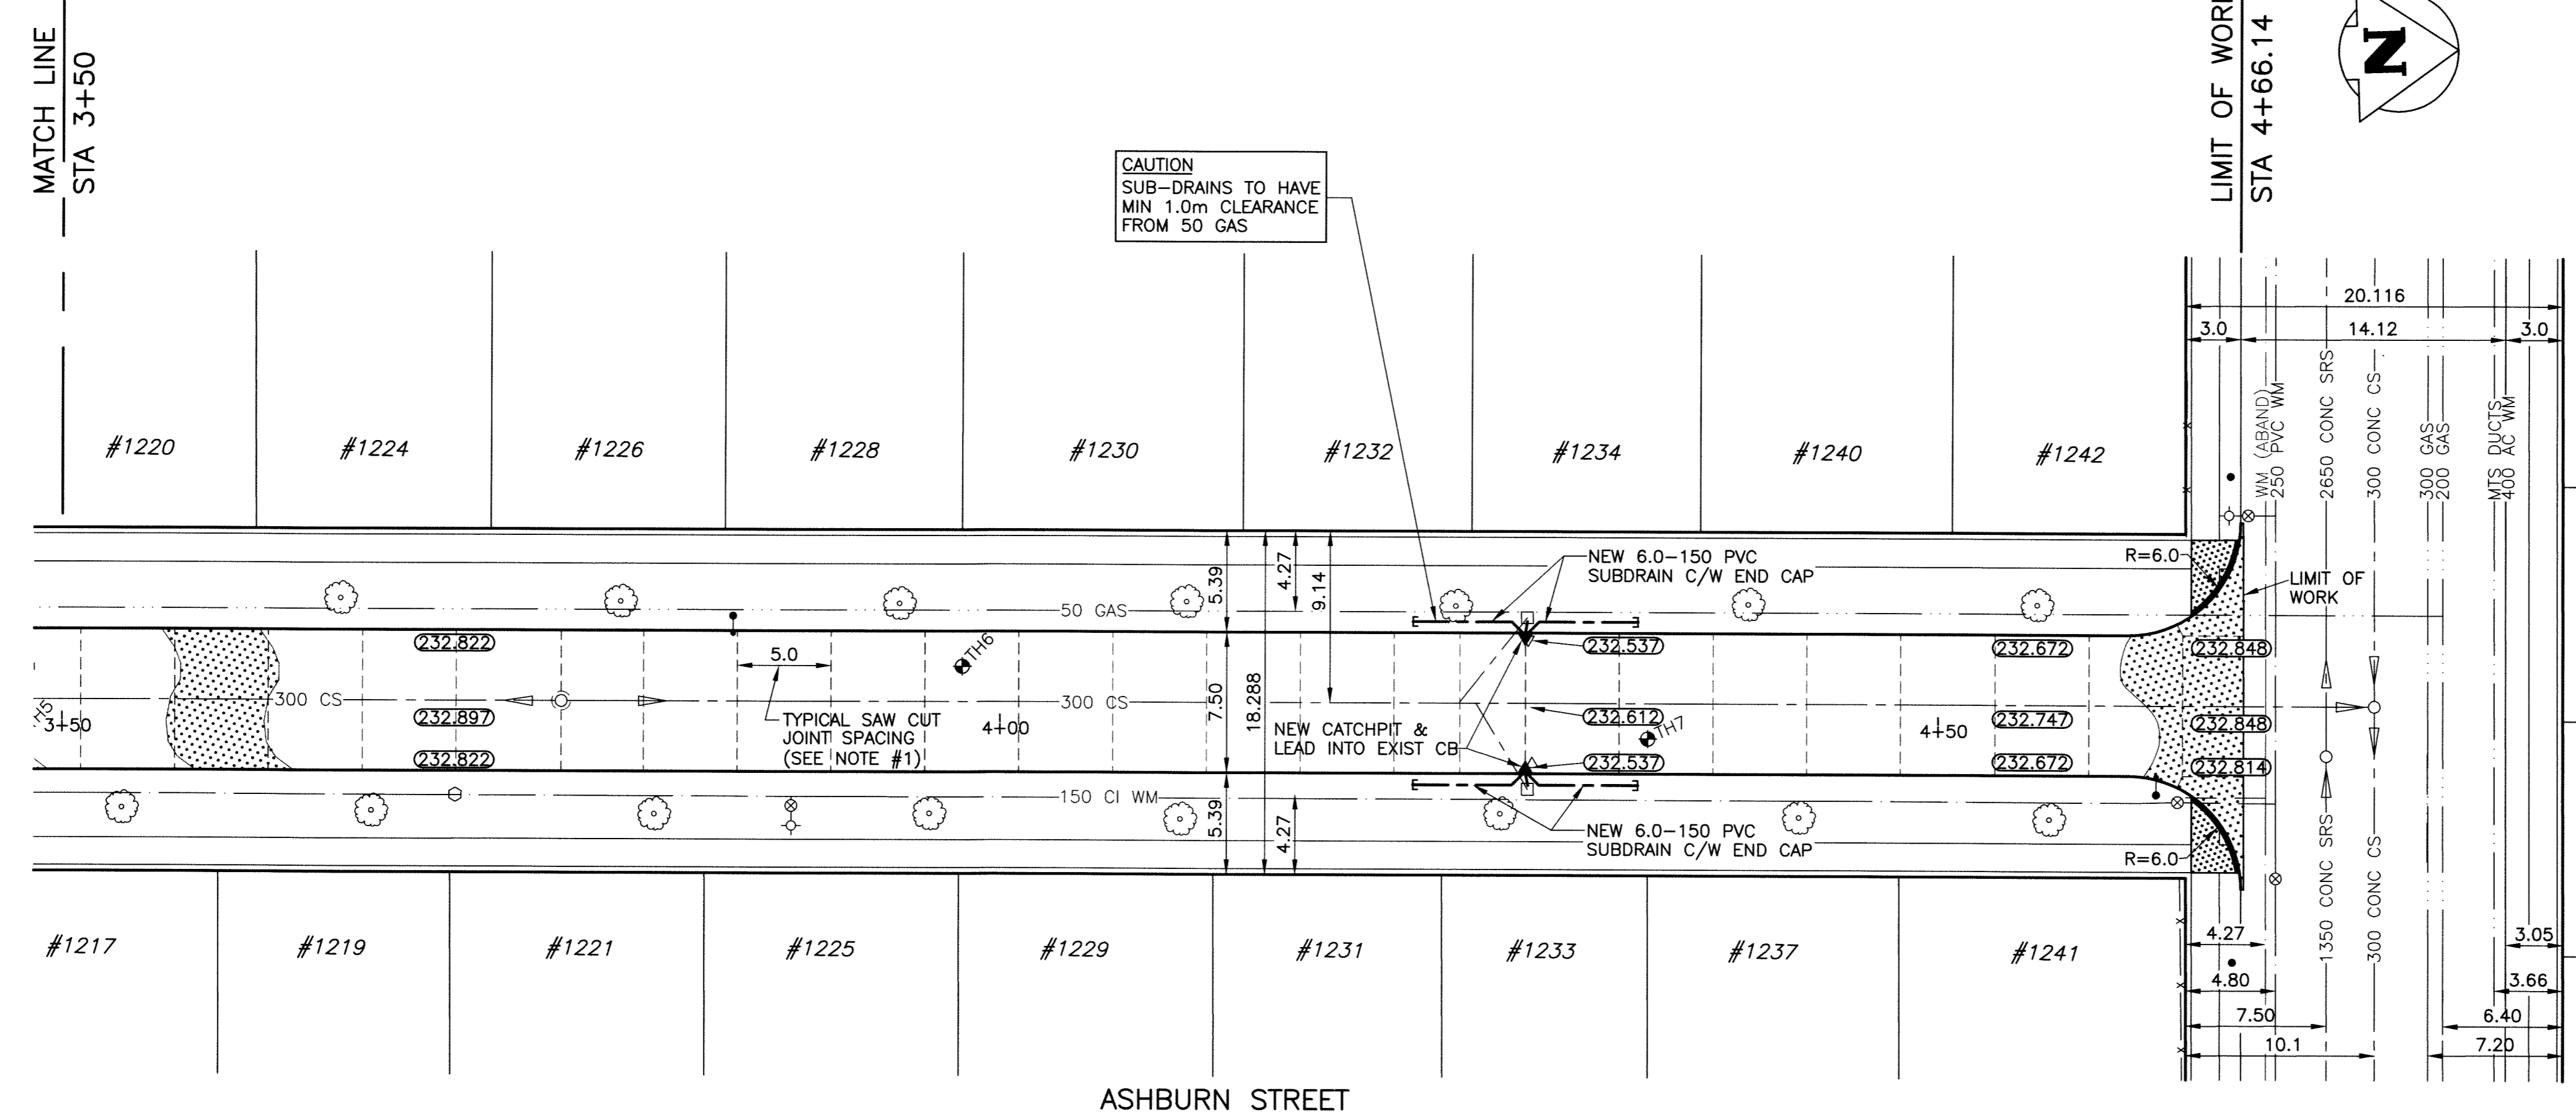


**PROPERTY LIMITS DELINEATION**

DELINEATION OF PROPERTY LIMITS AS SHOWN ON THIS DWG DOES NOT REPRESENT A "LEGAL SURVEY". KGS GROUP MAKES NO REPRESENTATION OR WARRANTY AS TO THE ACCURACY OF PROPERTY LIMITS DELINEATED ON THIS DWG, NOR ON THE DIMENSIONAL ACCURACY OF DWG FEATURES RELATIVE TO THOSE PROPERTY LIMITS.

- WARNING**
1. NOTIFY THE GAS COMPANY OF THE PROPOSED LOCATION OF EXCAVATION.
  2. TAKE PRECAUTION TO AVOID DAMAGE TO GAS COMPANY INSTALLATIONS.
  3. SEE PROVINCIAL REGULATION 210/72 FOR DETAILS.

**METRIC**

WHOLE NUMBERS INDICATE MILLIMETRES  
DECIMALIZED NUMBERS INDICATE METRES

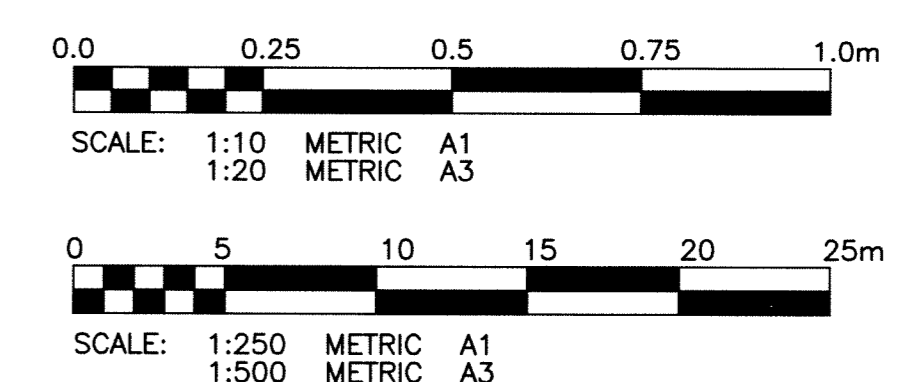

**APGM**  
Certificate of Authorization  
KGS Group  
No. 245 Date:

P:\PROJECTS\2008\08-0107-13\DWG\MUN\ASHBURN-PLAN.dwg  
PLOT 1:1 (A-1)

300 LBS	LAND DRAINAGE SEWER	300 LBS	CONC SAW CUT JOINT				
250 WWS	WASTE WATER SEWER	250 WWS	TEST HOLE				
	GAS		GUY WIRE				
	HYDRO		LIGHT STANDARD				
	M.T.S.		BACK OF CURB				
150 WM	WATERMAIN	150 WM	CONCRETE				
	HYDRANT		ASPHALT				
	VALVE		SIDEWALK				
	MANHOLE		PROPERTY LINE				
	CATCH BASIN		SURVEY BAR				
	CURB INLET		GEODETIC BENCHMARK				
	POLES		ELEVATION				
EXISTING	LEGEND-PLAN	PROPOSED	EXISTING	LEGEND-PLAN	PROPOSED	EXISTING	LEGEND-PROFILE

**LOCATION APPROVED UNDERGROUND STRUCTURES**

SUPV. U/G STRUCTURES COMMITTEE DATE

NOTE:  
LOCATION OF UNDERGROUND STRUCTURES AS SHOWN ARE BASED ON THE BEST INFORMATION AVAILABLE BUT NO GUARANTEE IS GIVEN THAT THE GIVEN LOCATIONS ARE EXACT. CONFIRMATION OF EXISTENCE AND EXACT LOCATION OF ALL SERVICES MUST BE OBTAINED FROM THE INDIVIDUAL UTILITIES BEFORE PROCEEDING WITH CONSTRUCTION.

B.M. 36-011  
ELEV. 233.048m

BOLT IN 7.3m CONC. PILE, 0.6m N. OF N.L. OF SARGENT AVE. & 2.4m W. OF E.L. OF STRATHCONA ST.

**KGS CONSULTING ENGINEERS & PROJECT MANAGERS GROUP**

WINNIPEG (204) 896-1209  
THUNDER BAY (807) 345-2233

DESIGNED BY: BJM  
CHECKED BY: CR  
DRAWN BY: DMW  
APPROVED BY:

HOR. SCALE: 1:250  
VERTICAL: 1:50

ISSUED FOR TENDER: 09/06/2008  
DATE: 04/02/09

**THE CITY OF WINNIPEG PUBLIC WORKS DEPARTMENT TRANSPORTATION ENGINEERING DIVISION**

PROJECT TITLE: ASHBURN STREET STREET RECONSTRUCTION SARGENT AVE TO WELLINGTON AVE STA 3+50 TO STA 4+66.14

ENGINEER'S SEAL: B.J. WILKINSON  
2488  
2008

CONSULTANT DRAWING NO. 08-0107-13

SHEET 03 OF 08  
COMPUTER FILE NAME: ASHBURN-PLAN  
CITY DRAWING NUMBER: 0003