
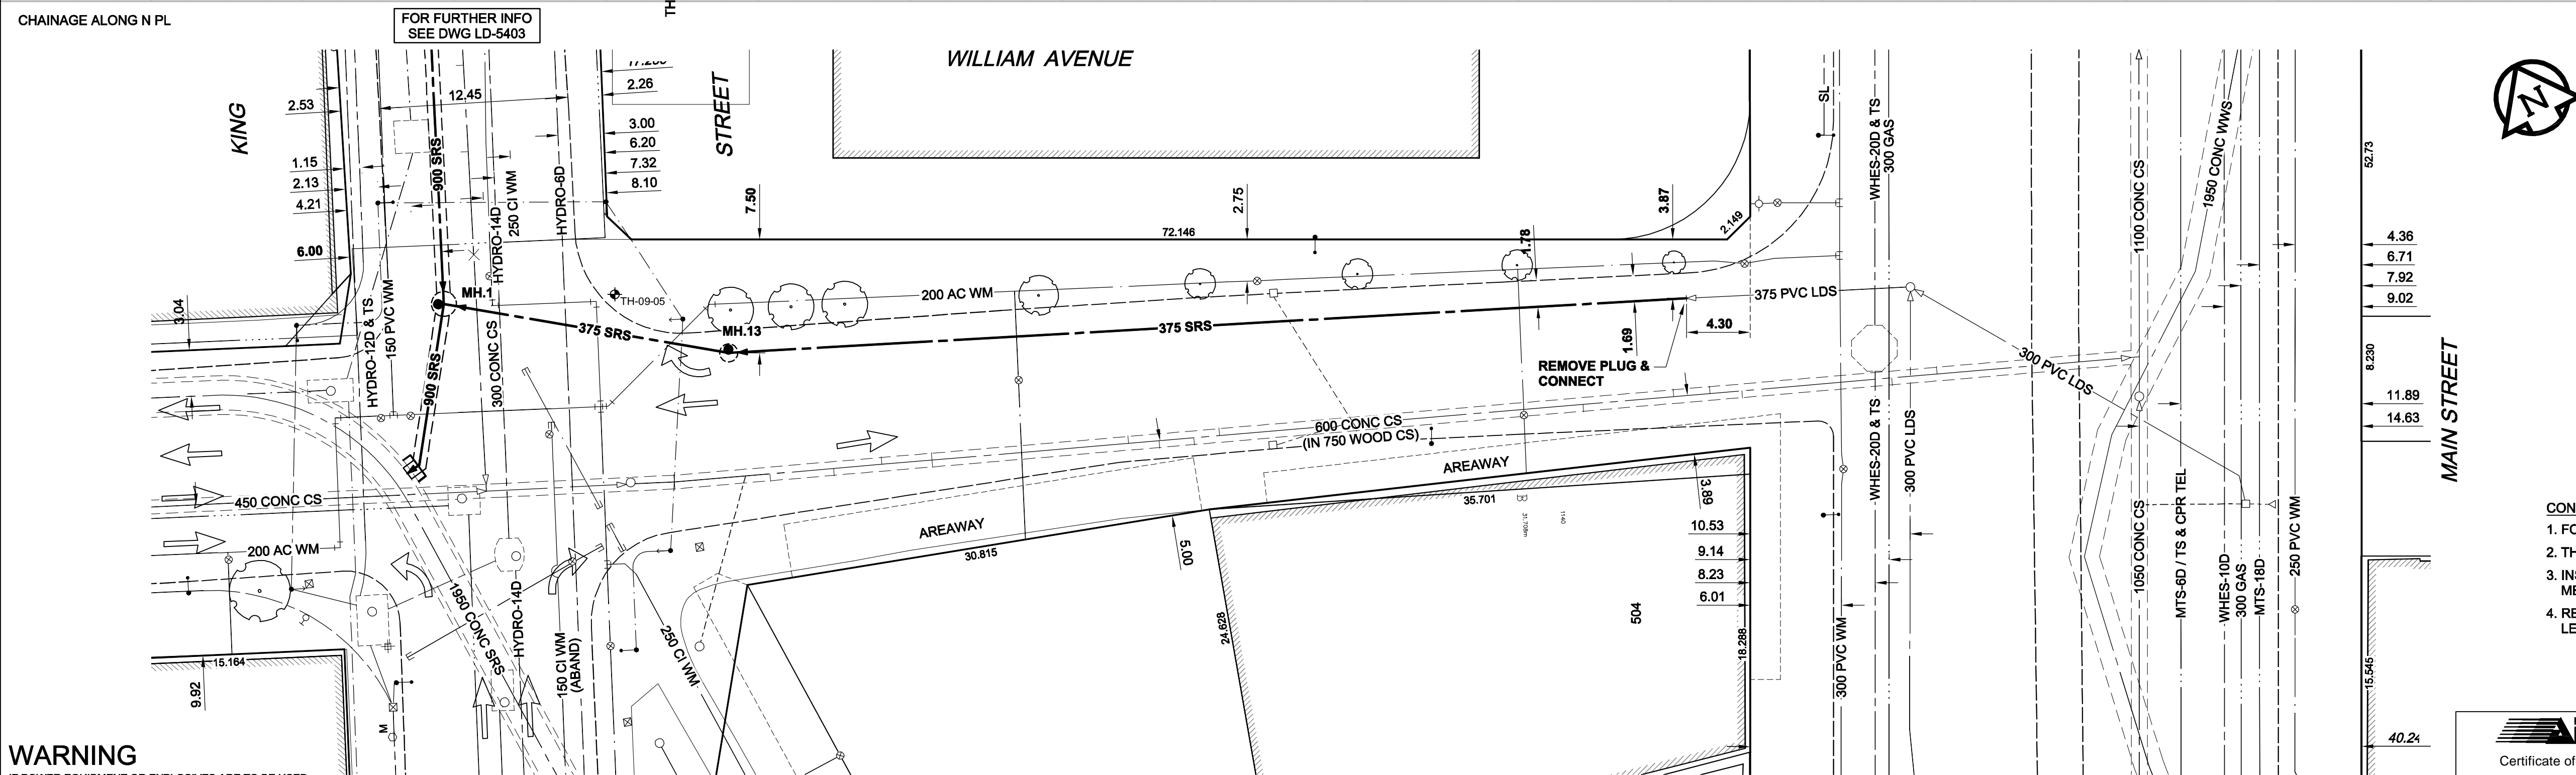


D SIZE 22" x 34" (559mm x 864mm)

PLOT: 09/07/07 2:06:52 PM

AECOM REVIEW DRFT CHK ADL  
AECOM FILE NAME: D265-177-05\_01-C-1008\_RX.dwg Saved By: [illegible]

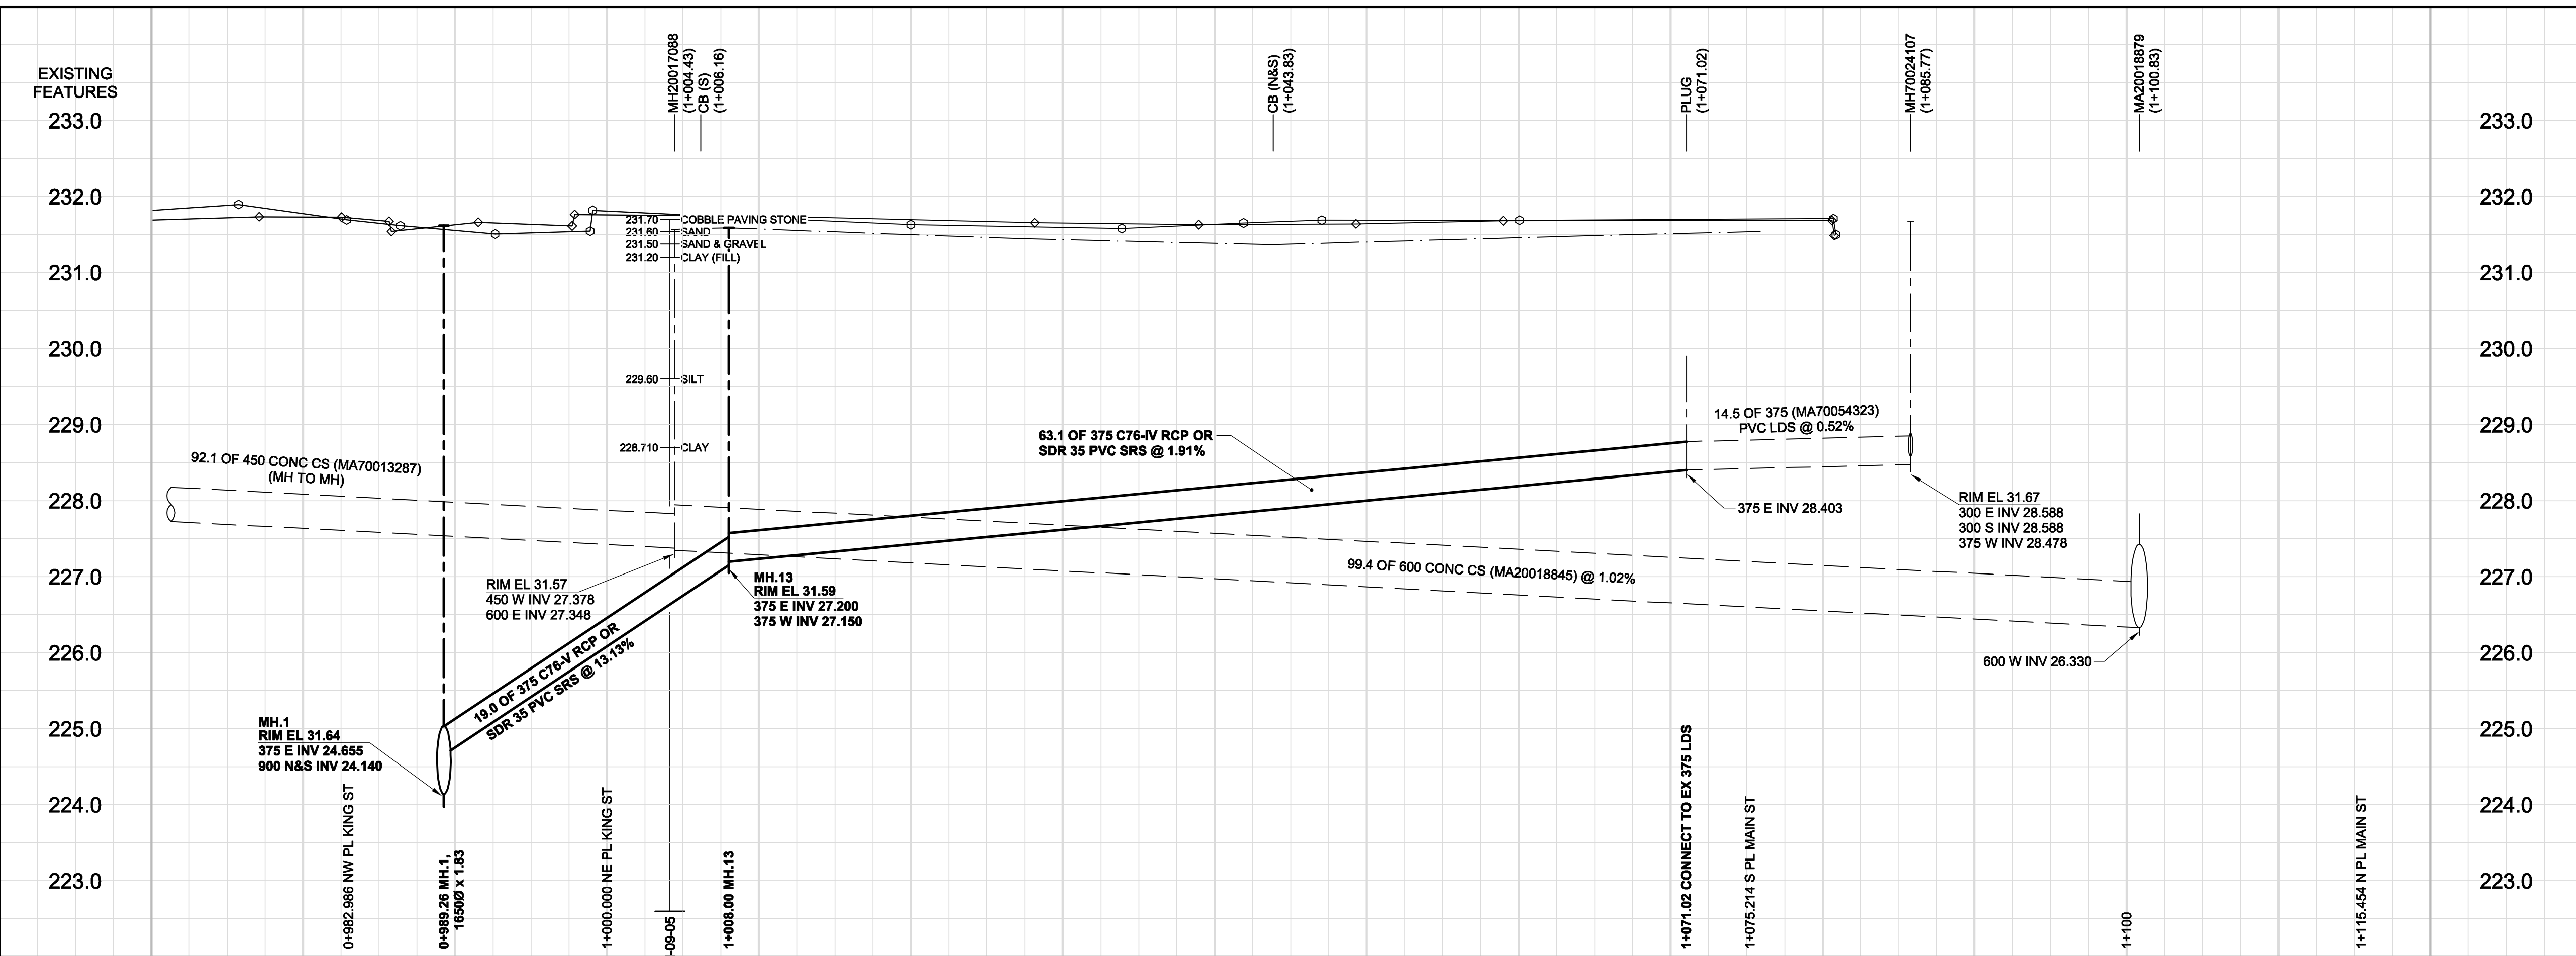

**WARNING**  
IF POWER EQUIPMENT OR EXPLOSIVES ARE TO BE USED FOR EXCAVATION ON THIS PROJECT, THE CONTRACTOR MUST:  
1) NOTIFY THE GAS COMPANY OF THE PROPOSED LOCATION OF EXCAVATION.  
2) TAKE PRECAUTION TO AVOID DAMAGE TO GAS COMPANY INSTALLATIONS.  
SEE PROVINCIAL REGULATION 140/92 FOR DETAILS

- CONSTRUCTION NOTES:**
- FOR DETAILED TEST HOLE INFORMATION, SEE SPECIFICATION.
  - THE LOCATION OF ALL SERVICES IS TO BE CONFIRMED IN THE FIELD.
  - INSTALL NEW SEWERS AND CATCHBASIN LEADS BY TRENCHLESS METHODS WHEREVER POSSIBLE.
  - RENEW/REHABILITATE CATCHBASINS & RENEW CATCHBASIN LEADS WHERE NOTED.



July 7, 2009

BID OPPORTUNITY NO. 499-2009

EXISTING	LEGEND - PLAN	NEW	EXISTING	LEGEND - PROFILE	NEW
150 WM	WATERMAIN	150 WM	CURB STOP	150 WM	WATERMAIN
300 LDS	LAND DRAINAGE SEWER	300 LDS	REDUCER	300 LDS	LAND DRAINAGE SEWER
250 WWS	WASTE WATER SEWER	250 WWS	COUPLING	250 WWS	WASTE WATER SEWER
○	MANHOLE	●	ANODE	○	PAVEMENT CROWN
□	CATCH BASIN	■	HYDRO	○	N/W PROPERTY LINE
△	CURB INLET	▲	MTS	○	S/E PROPERTY LINE
▭	CULVERT	◆	GAS	○	N/W GUTTER
—	PIPE ABANDONMENTS	—	TESTHOLE	○	S/E GUTTER
+	SURVEY BAR	+	LAMP STANDARD	○	
+	LEGEND - PLAN	+	TREE		

**LOCATION APPROVED UNDERGROUND STRUCTURES**  
SUPR. U/G STRUCTURES DATE COMMITTEE  
**NOTE:** LOCATION OF UNDERGROUND STRUCTURES AS SHOWN ARE BASED ON THE BEST INFORMATION AVAILABLE. BUT NO GUARANTEE IS GIVEN THAT ALL EXISTING UTILITIES ARE SHOWN OR THAT THE GIVEN LOCATIONS ARE EXACT. CONFIRMATION OF EXISTENCE AND EXACT LOCATION OF ALL SERVICES MUST BE OBTAINED FROM THE INDIVIDUAL UTILITIES BEFORE PROCEEDING WITH CONSTRUCTION.

NO.	REVISIONS	YYMMDD	BY
0	ISSUED FOR CONSTRUCTION	09/07/09	KMB

<b>AECOM</b>		DESIGNED BY: GEB		CHECKED BY: FMI	
DRAWN BY: KMB		APPROVED BY: BTW		RELEASED FOR CONSTRUCTION: C. Boulet	
HOR. SCALE: 1:250		DATE: July 7, 2009		DATE: July 7, 2009	
VERT. SCALE: 1:50					

PROFESSIONAL'S SEAL  
ISSUE / REVISION 0  
ISSUED FOR CONSTRUCTION  
WAS SEALED BY  
A. NAGY  
AND DATED  
July 7, 2009  
CONSULTANT DRAWING NO.  
D265-177-05\_01-C-1008\_RX.dwg

**THE CITY OF WINNIPEG**  
WATER AND WASTE DEPARTMENT

**ALEXANDER/BANNATYNE**  
COMBINED SEWER RELIEF  
CONTRACT 5  
WILLIAM AVENUE  
KING STREET  
TO MAIN STREET

SHEET 8 OF 20  
CITY DRAWING NUMBER  
LD-5410  
REV 0