


Drawing Title:

PARK LIGHT BASE DETAIL

Drawing No:

SCD-652

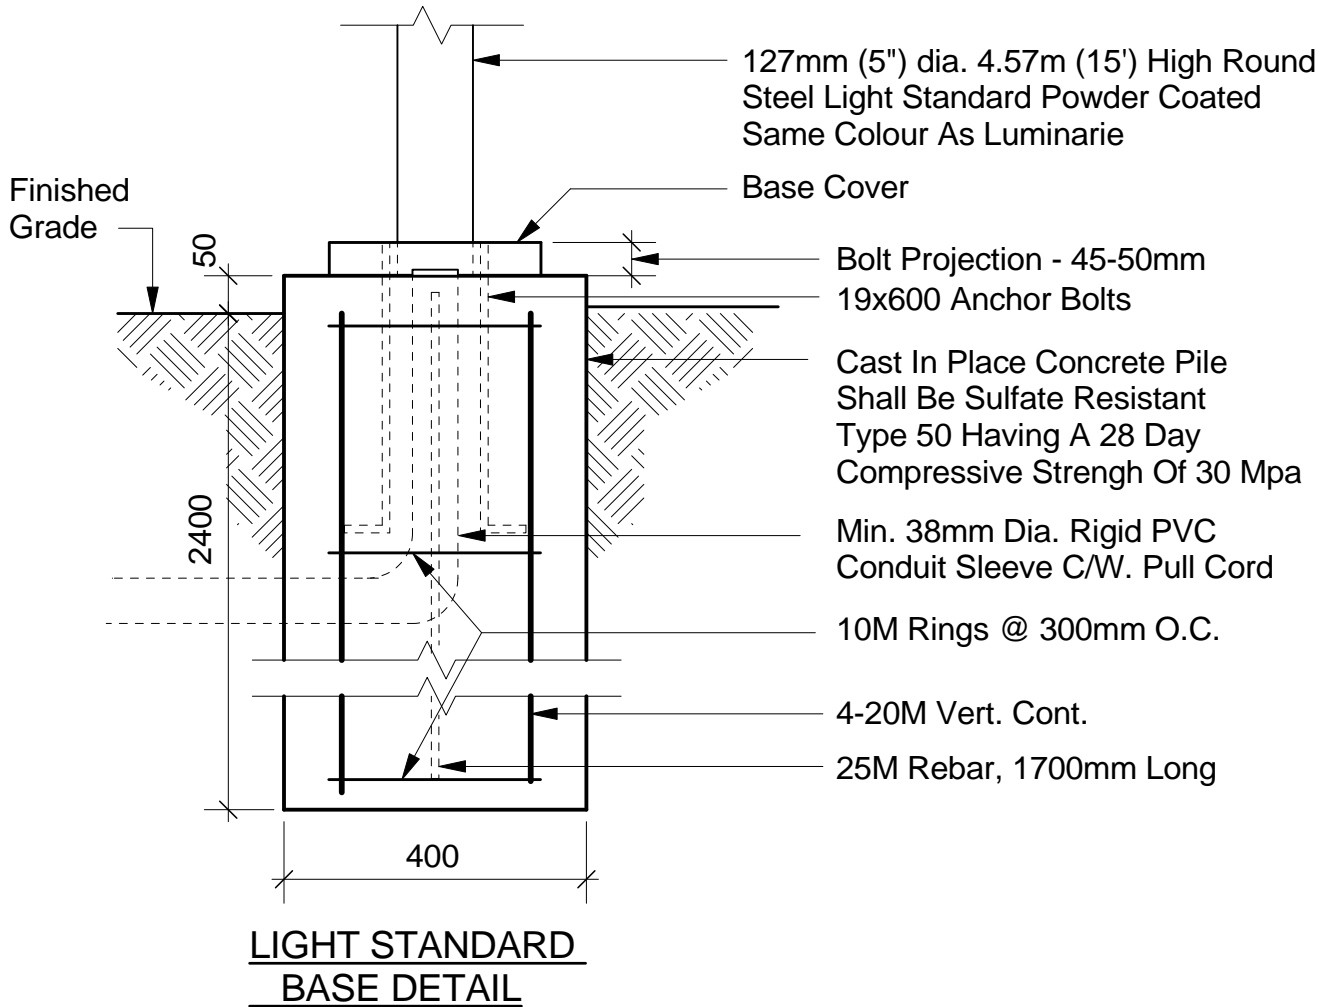

DIMENSIONS SHOWN ARE IN MILLIMETRES UNLESS OTHERWISE SPECIFIED

DATE: July 22, 2009
SCALE: N.T.S.
DRAWN BY: jf

The City of Winnipeg
Planning, Property and Development Department
Planning and Land Use Division
Unit 15 - 30 Fort Street, Winnipeg, MB, R3C 4X5

