
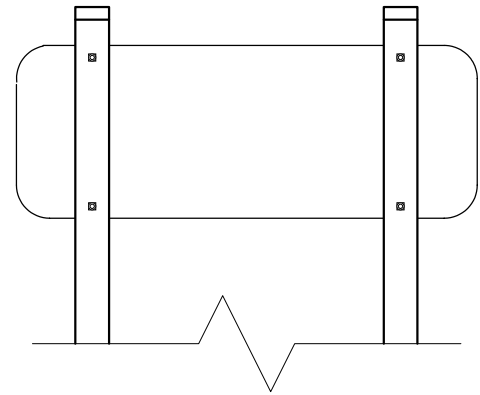


TITLE

PARK SIGN INSTALLATION

SCD-717A

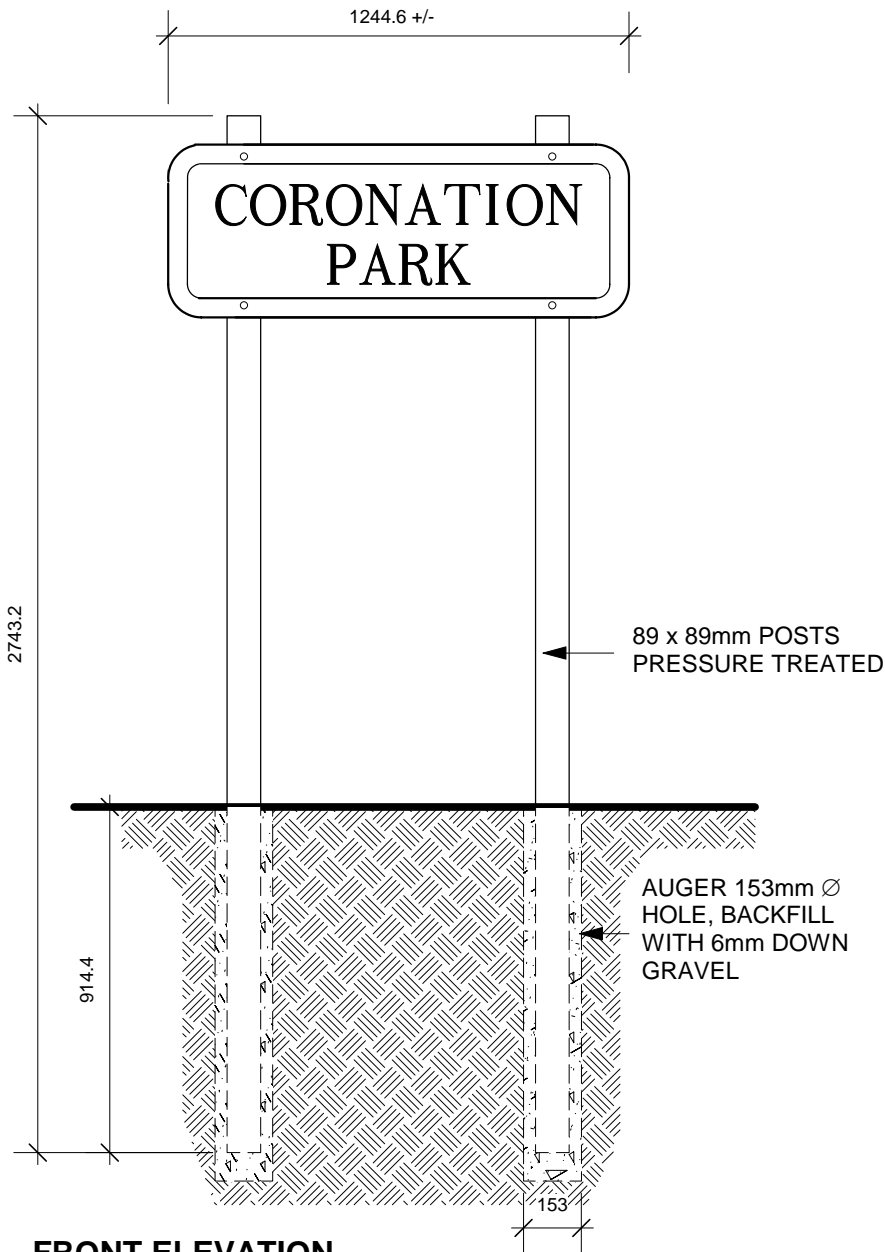

BACK ELEVATION

FRONT ELEVATION

NOTE:
ALL DIMENSIONS SHOWN
ARE IN MILLIMETERS.

DRAWN ST
DATE AUG/03
NOT TO SCALE

NOTE:
* IF POSTS ARE COMPOSED OF
CCA PRESSURE TREATED WOOD,
ZINC PLATED BOLTS ARE
SUFFICIENT.
IF POSTS ARE COMPOSED OF ACQ
PRESSURE TREATED WOOD,
STAINLESS STEEL BOLTS MUST BE
USED.

THE CITY OF WINNIPEG
Planning, Property and Development Department
Planning and Land Use Division
Unit 15 - 10 Fort Street, Winnipeg, MB, R3C 4X5

