

1 MAIN FLOOR PLAN
3/16" = 1'-0"

WALL SCHEDULES

W1 EXTERIOR WALL
 ACRYLIC STUCCO AS PER SPEC
 TROWEL ON MB AS PER SPEC
 2" EPS INSULATION (R10)
 1/2" WD SHEATHING AS PER STRUCT
 2x6 WD STUDS AT 16" OC
 C/W SOLID BLOCKING AT 48" OC
 AS PER STRUCT
 6 MIL CGSB POLY VB
 5/8" GYPSUM WALL BOARD


W2 INTERIOR WALL (LOAD-BEARING)
 5/8" GYPSUM WALL BOARD
 1/2" WD SHEATHING AS PER STRUCT
 2x4 WD STUDS AT 16" OC
 C/W SOLID BLOCKING AT 16" OC
 AS PER STRUCT
 5/8" GYPSUM WALL BOARD

W3 INTERIOR WALL (LOAD-BEARING, RM 102)
 5/8" GYPSUM WALL BOARD
 1/2" WD SHEATHING AS PER STRUCT
 2x4 WD STUDS AT 16" OC
 C/W SOLID BLOCKING AT 16" OC
 AS PER STRUCT
 5/8" WATER RESISTANT GWB
 AS PER SPEC (W/C-3B1)

W4 INTERIOR PARTITION
 2x4 WD STUDS AT 16" OC
 5/8" GYPSUM WALL BOARD

W5 INTERIOR PARTITION (W/C)
 2x4 WD STUDS AT 16" OC
 5/8" WATER RESISTANT GWB AS PER SPEC

bridgmancollaborative
 ARCHITECTURE
 www.bridgmancollaborative.ca
 678 MAIN STREET WINNIPEG, MB R3B 1E4
 204 488 3857 tel. 204 488 0216 fax.
 Project: ASIATIC LION PAVILION
 ASSINIBOINE PARK ZOO
 WINNIPEG MB
 Drawing Title: MAIN FLOOR PLAN
 Project Number: 0727
 Date: FEB 5, 2009
 Issued For: TENDER
 Sheet No: **A3**

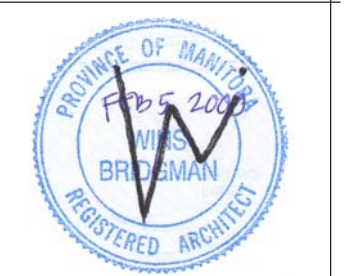

This drawing is the property of the Architect and cannot be reproduced or used without the consent of the Architect. The Architect is responsible for checking and reporting all discrepancies to the Architect and Urban Development Corporation.