


STRADBROOK AVE

#3 DONALD RIVERVIEW TOWERS

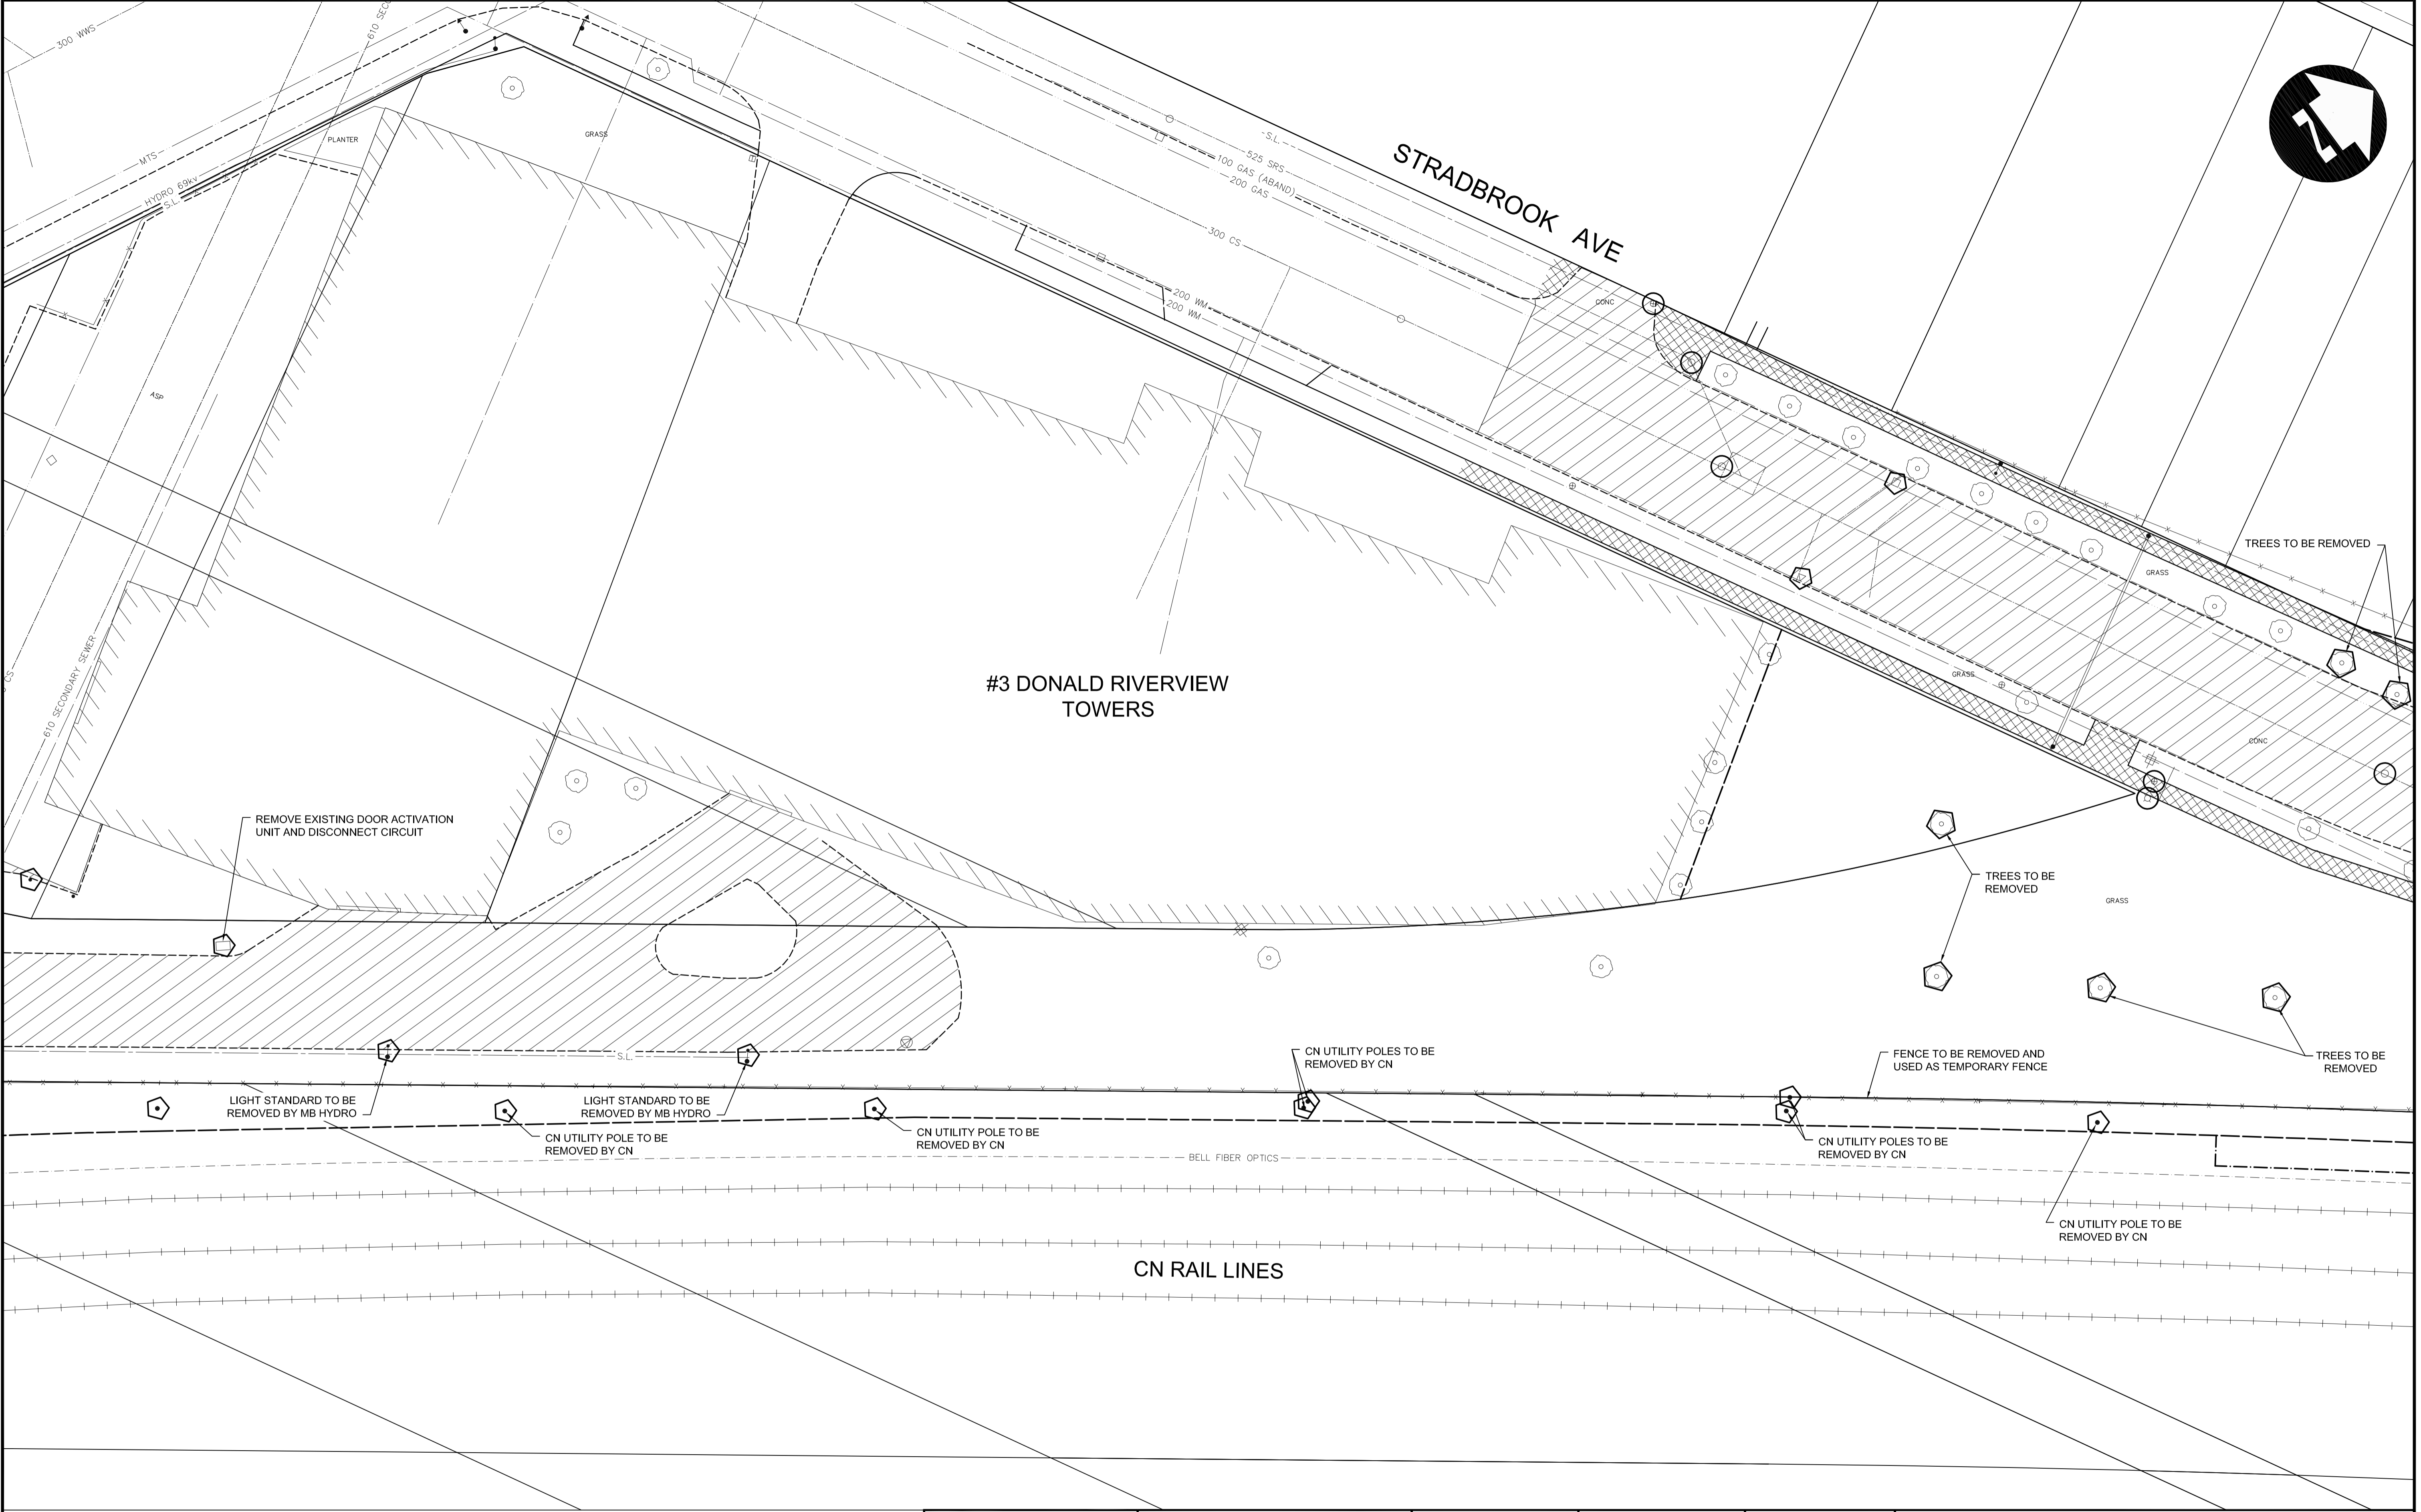

REMOVE EXISTING DOOR ACTIVATION UNIT AND DISCONNECT CIRCUIT

LIGHT STANDARD TO BE REMOVED BY MB HYDRO

LIGHT STANDARD TO BE REMOVED BY MB HYDRO

CN UTILITY POLE TO BE REMOVED BY CN

CN UTILITY POLE TO BE REMOVED BY CN

CN UTILITY POLES TO BE REMOVED BY CN

CN UTILITY POLES TO BE REMOVED BY CN

CN UTILITY POLE TO BE REMOVED BY CN

CN RAIL LINES

TREES TO BE REMOVED

TREES TO BE REMOVED

TREES TO BE REMOVED

FENCE TO BE REMOVED AND USED AS TEMPORARY FENCE

C:\CAD\088813\Contract\Contract 3-Donald Street\Current\Roadway\C1-201-Removals.dwg



LOCATION UNDERGROUND	APPROVED STRUCTURES
SUPV. U/G STRUCTURES COMMITTEE	DATE
NOTE: LOCATION OF UNDERGROUND STRUCTURES AS SHOWN ARE BASED ON THE BEST INFORMATION AVAILABLE. BUT NO GUARANTEE IS GIVEN THAT ALL EXISTING UTILITIES ARE SHOWN OR THAT THE GIVEN LOCATIONS ARE EXACT. CONFIRMATION OF EXISTENCE AND EXACT LOCATION OF ALL SERVICES MUST BE OBTAINED FROM THE INDIVIDUAL UTILITIES BEFORE PROCEEDING WITH CONSTRUCTION.	

B.M. 654265 (633392,694, 5525026,192)	DESIGNED BY
ELEV. 232.518	RTP/MRD
2 ISSUED FOR TENDER	DRAWN BY
04/29/09	TJH
1 SUBMITTED FOR 95% REVIEW	CHECKED BY
02/13/09	ORIGINAL SIGNED BY
	TARAN J. PETERS
	APPROVED BY
	ORIGINAL SIGNED BY
	DAVE P. KRAHN
	HOR. SCALE
	1 : 250
	VERTICAL
	RELEASED FOR CONSTRUCTION
	ORIGINAL SIGNED BY
	RANDY FINGAS
	DATE
	04/29/09

	ENGINEER'S SEAL
	PROVINCE OF MANITOBA
	REGISTERED PROFESSIONAL ENGINEER
	T.J. PETERS
	Member 22309
	CONSULTANT PROJECT NO.
	088813



THE CITY OF WINNIPEG TRANSIT DEPARTMENT

Winnipeg

SOUTHWEST RAPID TRANSIT CORRIDOR - STAGE 1
TRANSITWAY CONSTRUCTION, DONALD/HARKNESS
RECONSTRUCTION & ASSOCIATED WORKS

REMOVALS - STRADBROOK AVE.

CITY DRAWING NUMBER	P-3299-08
SHEET	08
OF	64
CONSULTANT DRAWING NUMBER	C3-G108-T