
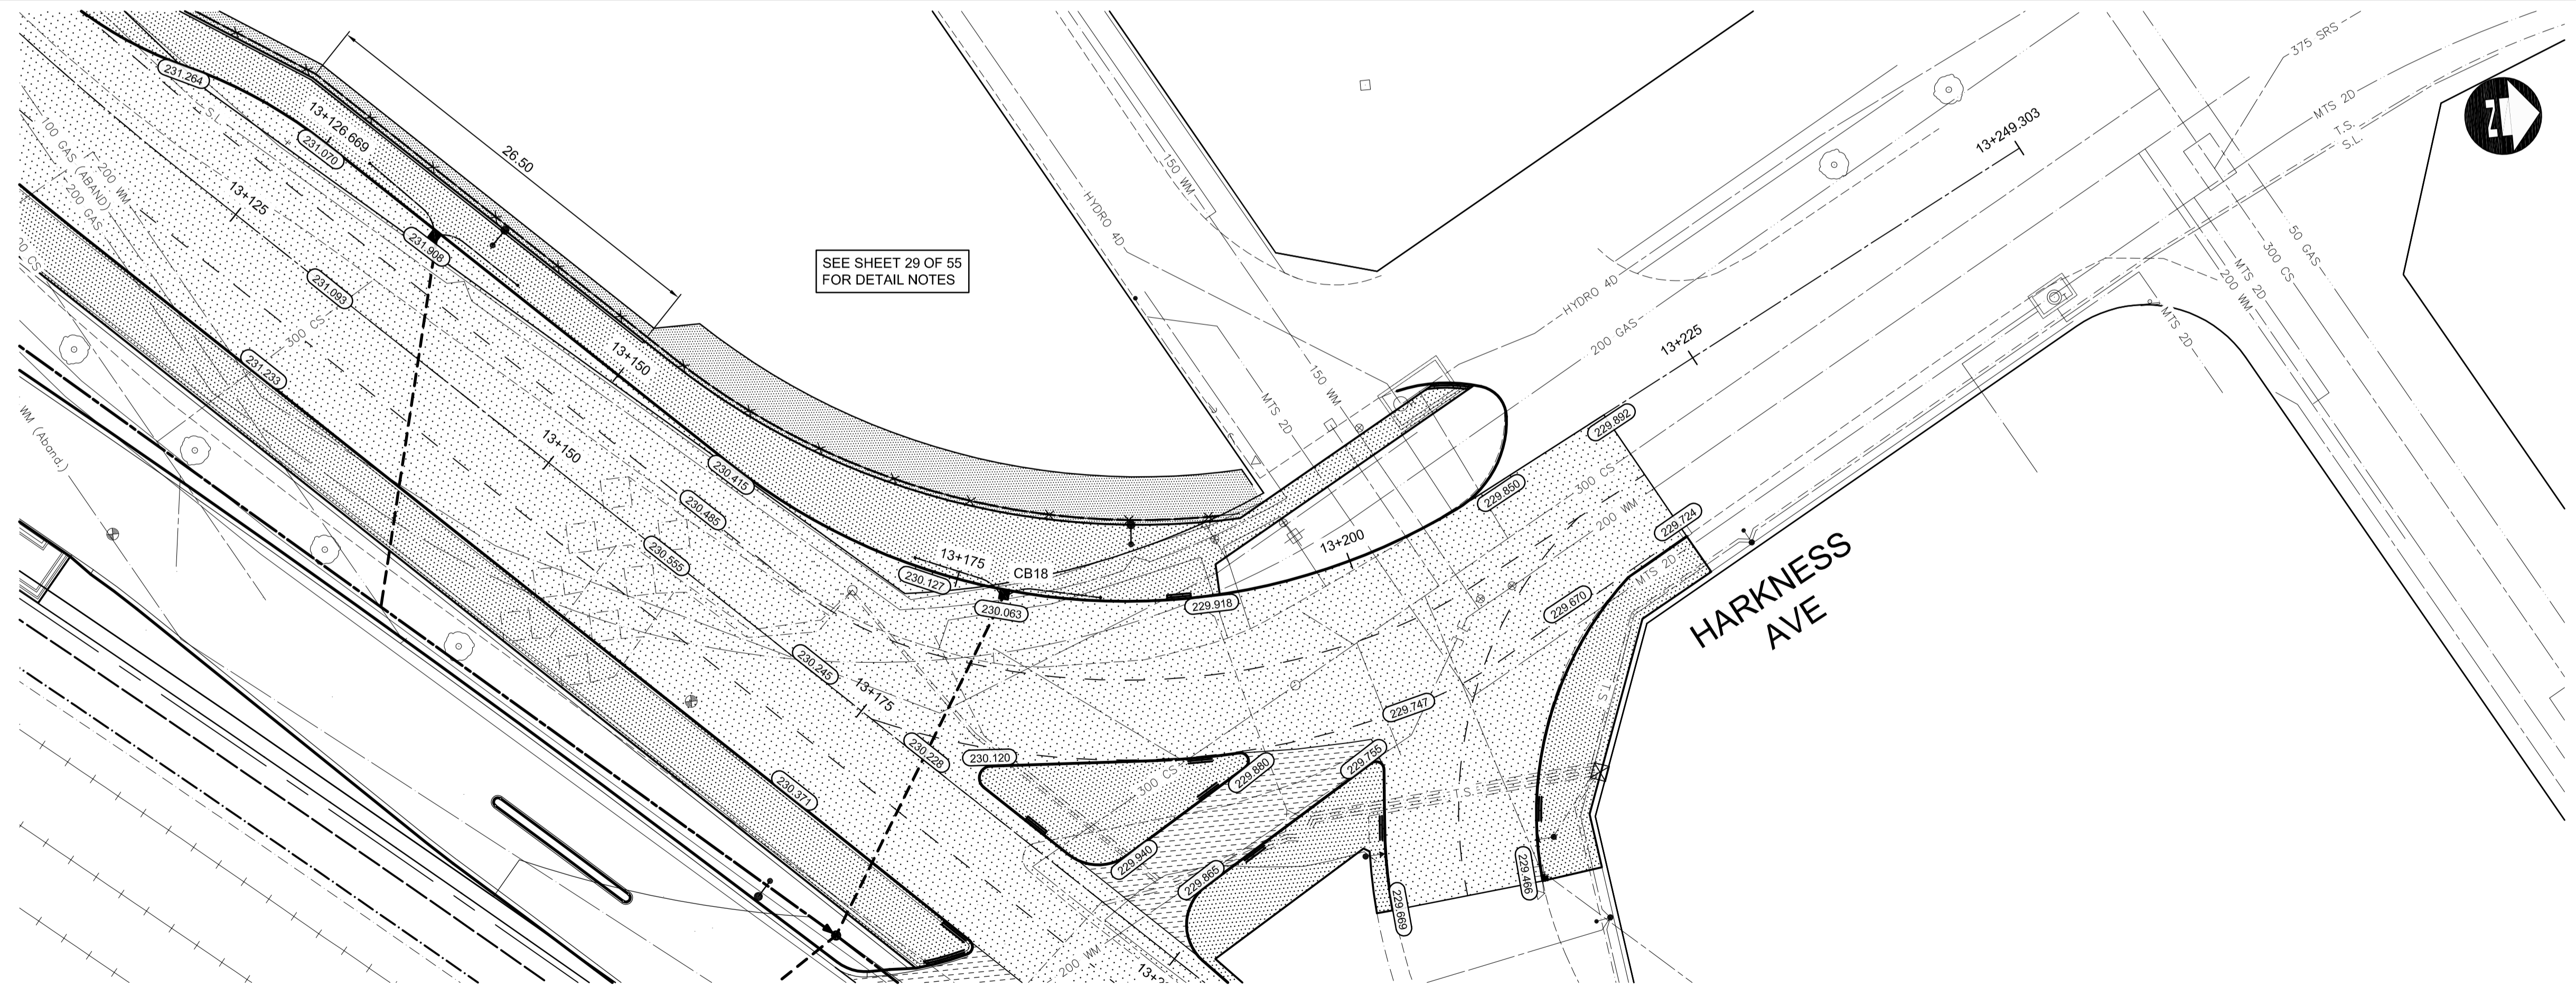


NORTHBOUND

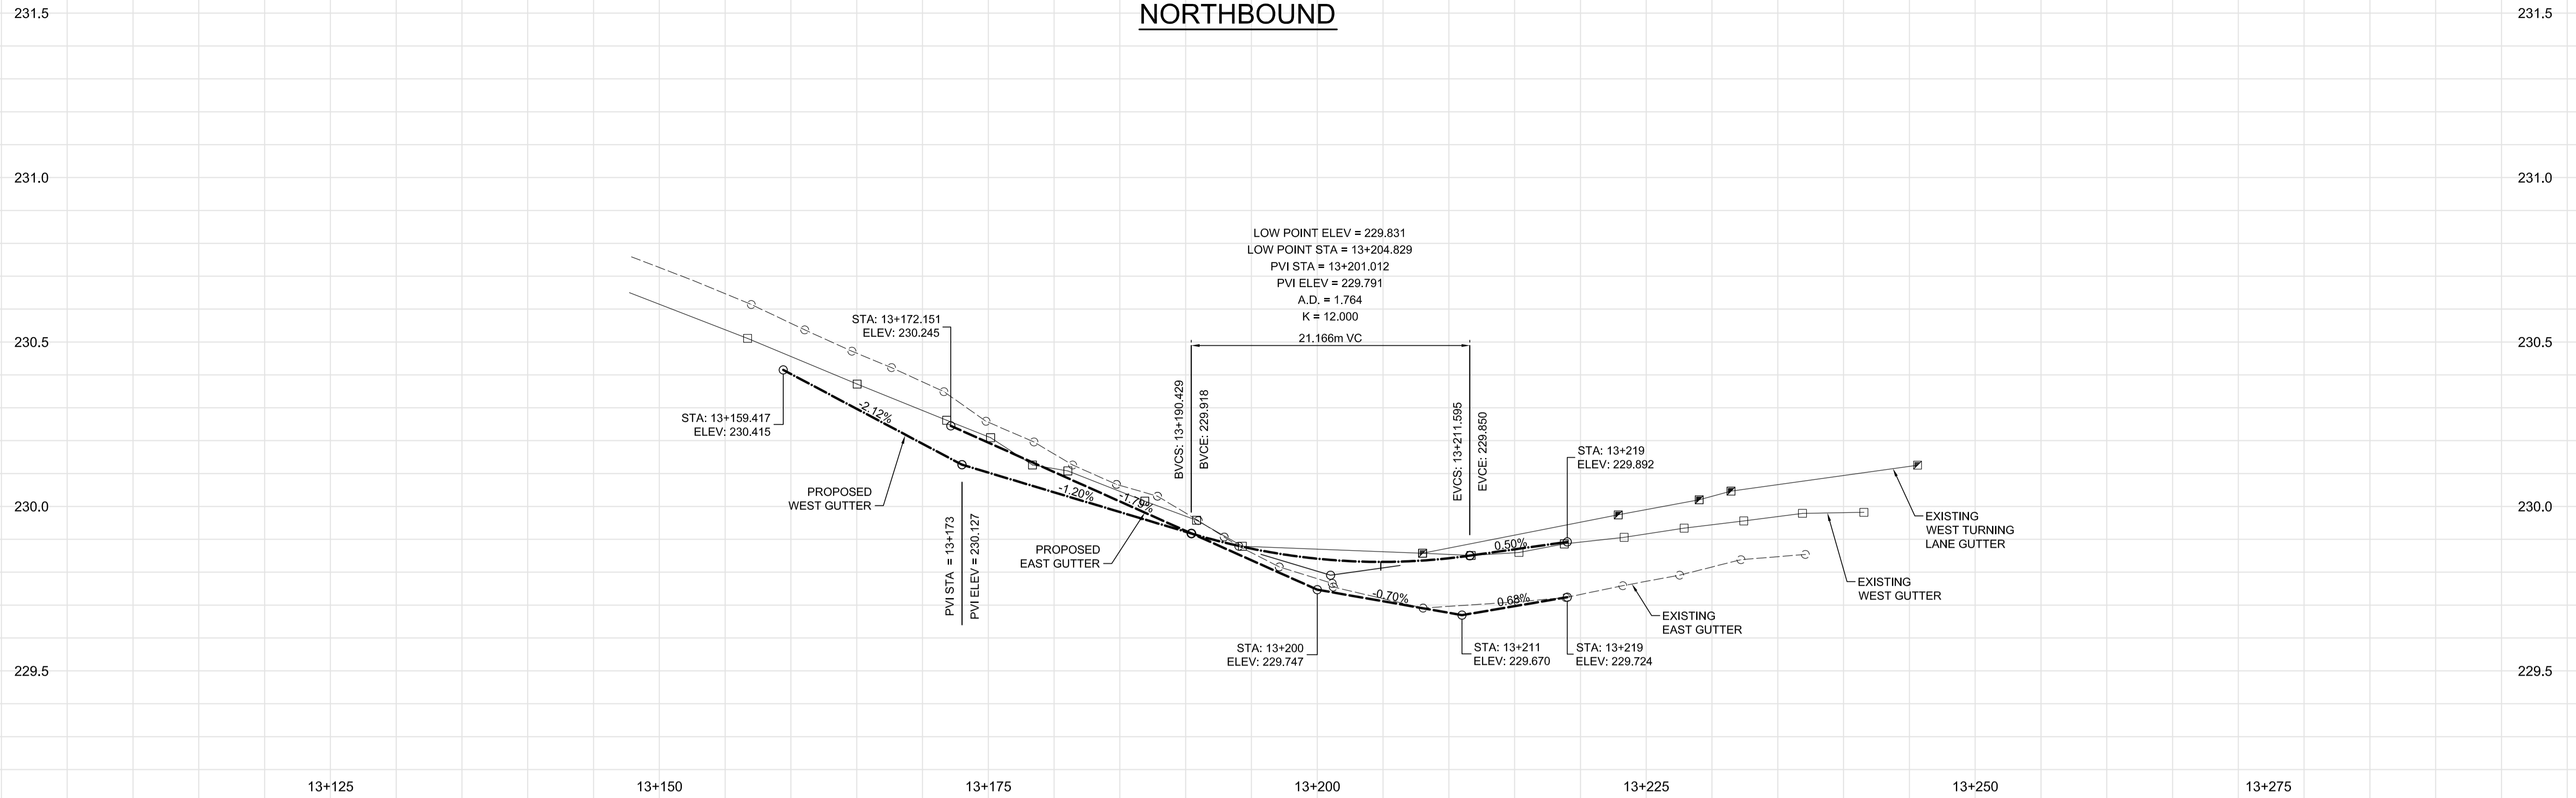

CONSTRUCTION NOTES:

- CONTRACTOR SHALL TAKE PRECAUTIONARY STEPS TO AVOID DAMAGE FROM CONSTRUCTION ACTIVITIES TO EXISTING BOULEVARDS AND TREES WITHIN THE LIMITS OF CONSTRUCTION.
- LOCATION OF EXISTING SERVICES ARE TO BE CONFIRMED IN THE FIELD BY THE CONTRACTOR.
- TIE-INS TO BE VERIFIED IN THE FIELD BY THE CONTRACT ADMINISTRATOR.
- LIMITS OF SIDEWALK RENEWALS TO BE FINALIZED IN THE FIELD BY THE CONTRACT ADMINISTRATOR.
- BOULEVARD REPLACEMENT TO BE FINALIZED IN THE FIELD BY THE CONTRACT ADMINISTRATOR.
- BASE LINE ALONG NORTHBOUND WEST GUTTER.
- FOR ADJUSTMENTS AND REMOVALS SEE PAGES 5 TO 10 OF 64.
- CB LEADS TO BE INSTALLED AT MIN. 1.0% SLOPE OR AS DIRECTED BY CONTRACT ADMINISTRATOR.
- REMOVE EXISTING FENCE AND PLACE AS TEMPORARY FENCE TO PREVENT ACCESS TO CN RAIL.

METRIC

WHOLE NUMBERS INDICATE MILLIMETRES
 DECIMALIZED NUMBERS INDICATE METRES.

WARNING

- IF POWER EQUIPMENT OR EXPLOSIVES ARE TO BE USED FOR EXCAVATION ON THIS PROJECT THE CONTRACTOR MUST:
- NOTIFY THE GAS COMPANY OF THE PROPOSED LOCATION OF EXCAVATION.
 - TAKE PRECAUTION TO AVOID DAMAGE TO GAS COMPANY INSTALLATIONS. SEE PROVINCIAL REGULATION 210/72 FOR DETAILS.



LOCATION UNDERGROUND STRUCTURES	APPROVED STRUCTURES	DATE
SUPV. U/G STRUCTURES COMMITTEE		

B.M. 654265 (633392.694, 5525026.192) ELEV. 232.518			
DESIGNED BY	MRD		
DRAWN BY	MRD/TJH		
CHECKED BY	ORIGINAL SIGNED BY TARAN J. PETERS		
APPROVED BY	ORIGINAL SIGNED BY DAVE P. KRAHN		
HOR. SCALE	1 : 250		
VERTICAL	1 : 10		
NO. REVISIONS	DATE	BY	DATE
2	04/29/09	TJP	
1	02/13/09	TJP	
			04/29/09

DESIGNED BY	MRD
DRAWN BY	MRD/TJH
CHECKED BY	ORIGINAL SIGNED BY TARAN J. PETERS
APPROVED BY	ORIGINAL SIGNED BY DAVE P. KRAHN
HOR. SCALE	1 : 250
VERTICAL	1 : 10
DATE	04/29/09

DILLON CONSULTING

RELEASED FOR CONSTRUCTION
 ORIGINAL SIGNED BY
 RANDY FINGAS
 DATE 04/29/09

ENGINEER'S SEAL
 PROVINCE OF MANITOBA
 M.R. DOUCET
 04-29-09
 Member 22306
 REGISTERED PROFESSIONAL ENGINEER
 CONSULTANT PROJECT NO.
 088813

THE CITY OF WINNIPEG TRANSIT DEPARTMENT

SOUTHWEST RAPID TRANSIT CORRIDOR - STAGE 1
 TRANSITWAY CONSTRUCTION, DONALD/HARKNESS
 RECONSTRUCTION & ASSOCIATED WORKS

CITY DRAWING NUMBER
 P-3299-30
 SHEET 30 OF 64
 CONSULTANT DRAWING NUMBER
 C3-C3012-T

PAVING & GRADING - HARKNESS AVE. - STA.
 13+159 TO 13+248