


PLANT KEY (REFER TO PLANT LIST ON C3-L-5006)

KEY	COMMON NAME/BOTANICAL NAME
DECIDUOUS TREES	
A	MANCHURIAN ASH/FRAXINUS MANDSHURICA 'MANCANA'
B	GLENLEVEN LINDEN / TILIA CORDATA 'GLENLEVEN'
C	AMERICAN ELM / ULMUS AMERICANA
ORNAMENTAL DECIDUOUS TREES	
D	AMUR MAPLE / ACER GINNALA
E	SPRING SNOW CRABAPPLE / MALUS X 'SPRING SNOW'
CONIFEROUS TREES	
F	WHITE SPRUCE/PICEA GLAUCA
G	COLORADO SPRUCE/PICEA PUNGENS
DECIDUOUS SHRUBS	
H	ARONIA MELANOCARPA / CHOKEBERRY
J	PYGMY CARAGANA / CARAGANA PYGMAEA
K	WOOD'S ROSE / ROSA WOODSII
L	THREE-LOBED SPIREA / SPIRAEA TILOBATA
M	NANNYBERRY / VIBURNUM LENTAGO
PERENNIALS AND VINES	
N	DAYLILY MIXED SPECIES/ HEMEROCALIS SP
P	CHEQUERS LAMIUM / LAMIUM MACULATUM 'CHEQUERS'
Q	NATIVE GRAPE / VITUS RIPARIA
R	BITTERSWEET / CELASTRUS SCANDENS

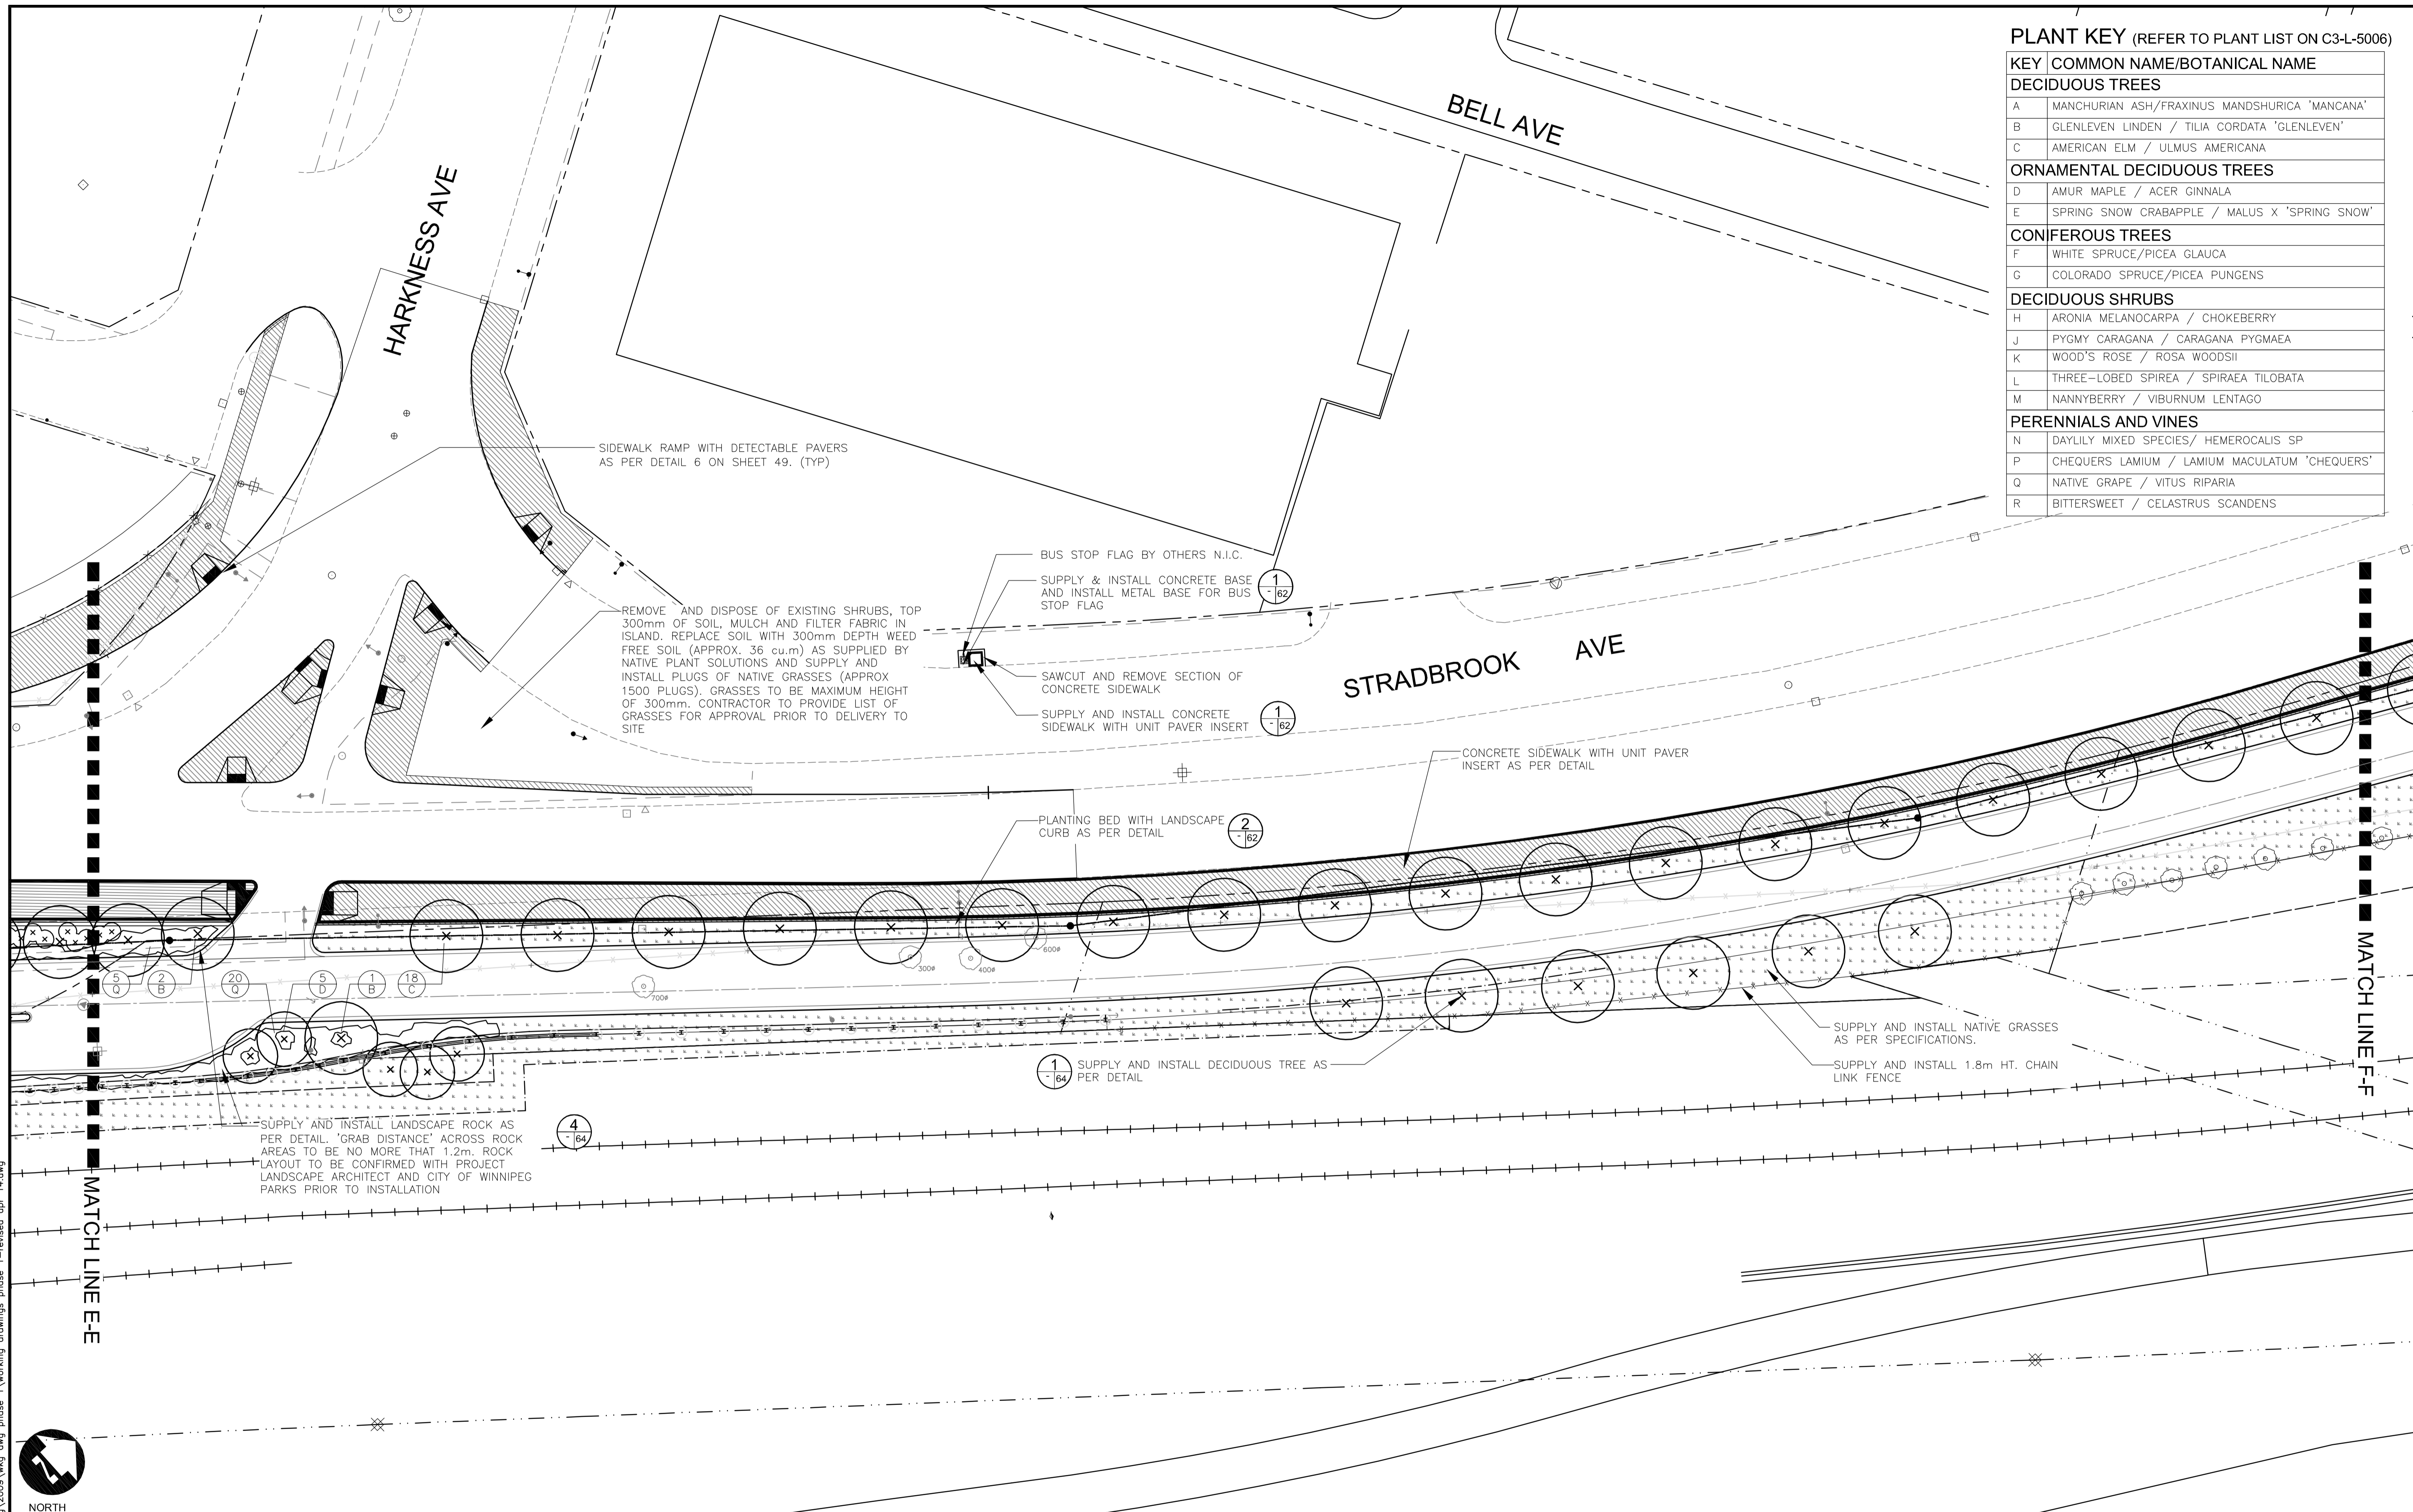

LEGEND

- SOD
- NATIVE GRASSES
- MULCH BED
- CONCRETE SIDEWALK
- DETECTABLE PAVING IN SIDEWALK RAMP
- EXISTING TREES TO REMAIN
- PROPOSED DECIDUOUS TREE
- PROPOSED ORNAMENTAL DECIDUOUS TREE
- PROPOSED CONIFEROUS TREE
- PROPOSED SHRUBS
- PLANT KEY
- QUANTITY PLANT KEY

LOCATION UNDERGROUND APPROVED STRUCTURES SUPV. U/G STRUCTURES COMMITTEE _____ DATE _____	B.M. ELEV. BM ELEV. _____ _____ _____	DESIGNED BY: SR/JW DRAWN BY: JW/OV CHECKED BY: JW/SR APPROVED BY: _____ HOR. SCALE: 1:250 VERTICAL: _____	LANDSCAPE ARCHITECT'S SEAL JACQUELINE L. WALKIE member no. 75	THE CITY OF WINNIPEG TRANSIT DEPARTMENT SOUTHWEST RAPID TRANSIT CORRIDOR - STAGE 1 TRANSITWAY CONSTRUCTION, DONALD/HARKNESS RECONSTRUCTION & ASSOCIATED WORK	CITY DRAWING NUMBER: P-3299 - 60 SHEET 60 OF 64 CONSULTANT DRAWING NUMBER: C3-L-5005-T
		NOTE: LOCATION OF UNDERGROUND STRUCTURES AS SHOWN ARE BASED ON THE BEST INFORMATION AVAILABLE BUT NO GUARANTEE IS GIVEN THAT ALL EXISTING UTILITIES ARE SHOWN OR THAT THE GIVEN LOCATIONS ARE EXACT. CONFIRMATION OF EXISTENCE AND EXACT LOCATION OF ALL SERVICES MUST BE OBTAINED FROM THE INDIVIDUAL UTILITIES BEFORE PROCEEDING WITH CONSTRUCTION.			

X:\08-028 Southwest BRT Corridor\wg\2009\wg\wg phase 1-revised apr 14.dwg
 \working drawings phase 1-revised apr 14.dwg
 BRT Corridor\wg\2009\wg\wg phase 1-revised apr 14.dwg