

D SIZE 22" x 34" (559mm x 864mm)

PLOT: 10/02/10 8:24:33 AM



AECOM FILE NAME: D265-250-00_01-C-1001_RX.dwg Saved By: R00000000

DEMOLITION STAGING:

1. REMOVE EX RESERVOIR WALLS & FLOOR TO LIMITS SHOWN.
2. EX AQUEDUCT PIPING & CONTROL SYSTEMS TO REMAIN IN SERVICE AT ALL TIMES EXCEPT FOR TIE-INS.
3. CONSTRUCT NEW VALVE CHAMBER SUBSTRUCTURE & PIPING TO INTERIM CONSTRUCTION LIMITS. TIE-IN & COMMISSION NEW PIPING.
4. UPON APPROVAL FROM THE CONTRACT ADMINSTRATOR, REMOVE OR DEMOLISH EX AQUEDUCT PIPING & COMPLETE TIE-INS.
5. UPON COMPLETION OF TIE-INS, REMOVE OR ABANDON EX AQUEDUCT PIPING & CHAMBERS.
6. COMPLETE SITE RESTORATION.

DESIGN NOTES:

1. DEMOLISH & REMOVE ALL CONCRETE STRUCTURES TO A MINIMUM OF 1.50 BELOW FINISH GRADE.
2. COMPLETELY REMOVE TOPS OF EX BELOW GRADE STRUCTURES & BACKFILL TO CW 2030 CLASS 3 STANDARDS.
3. ALL CONCRETE DEBRIS SHALL BE REMOVED FROM SITE.
4. FOR WORKS AFFECTING TRAFFIC ON LOGAN AVE, MAINTAIN 2 LANES OF TRAFFIC AT ALL TIMES.

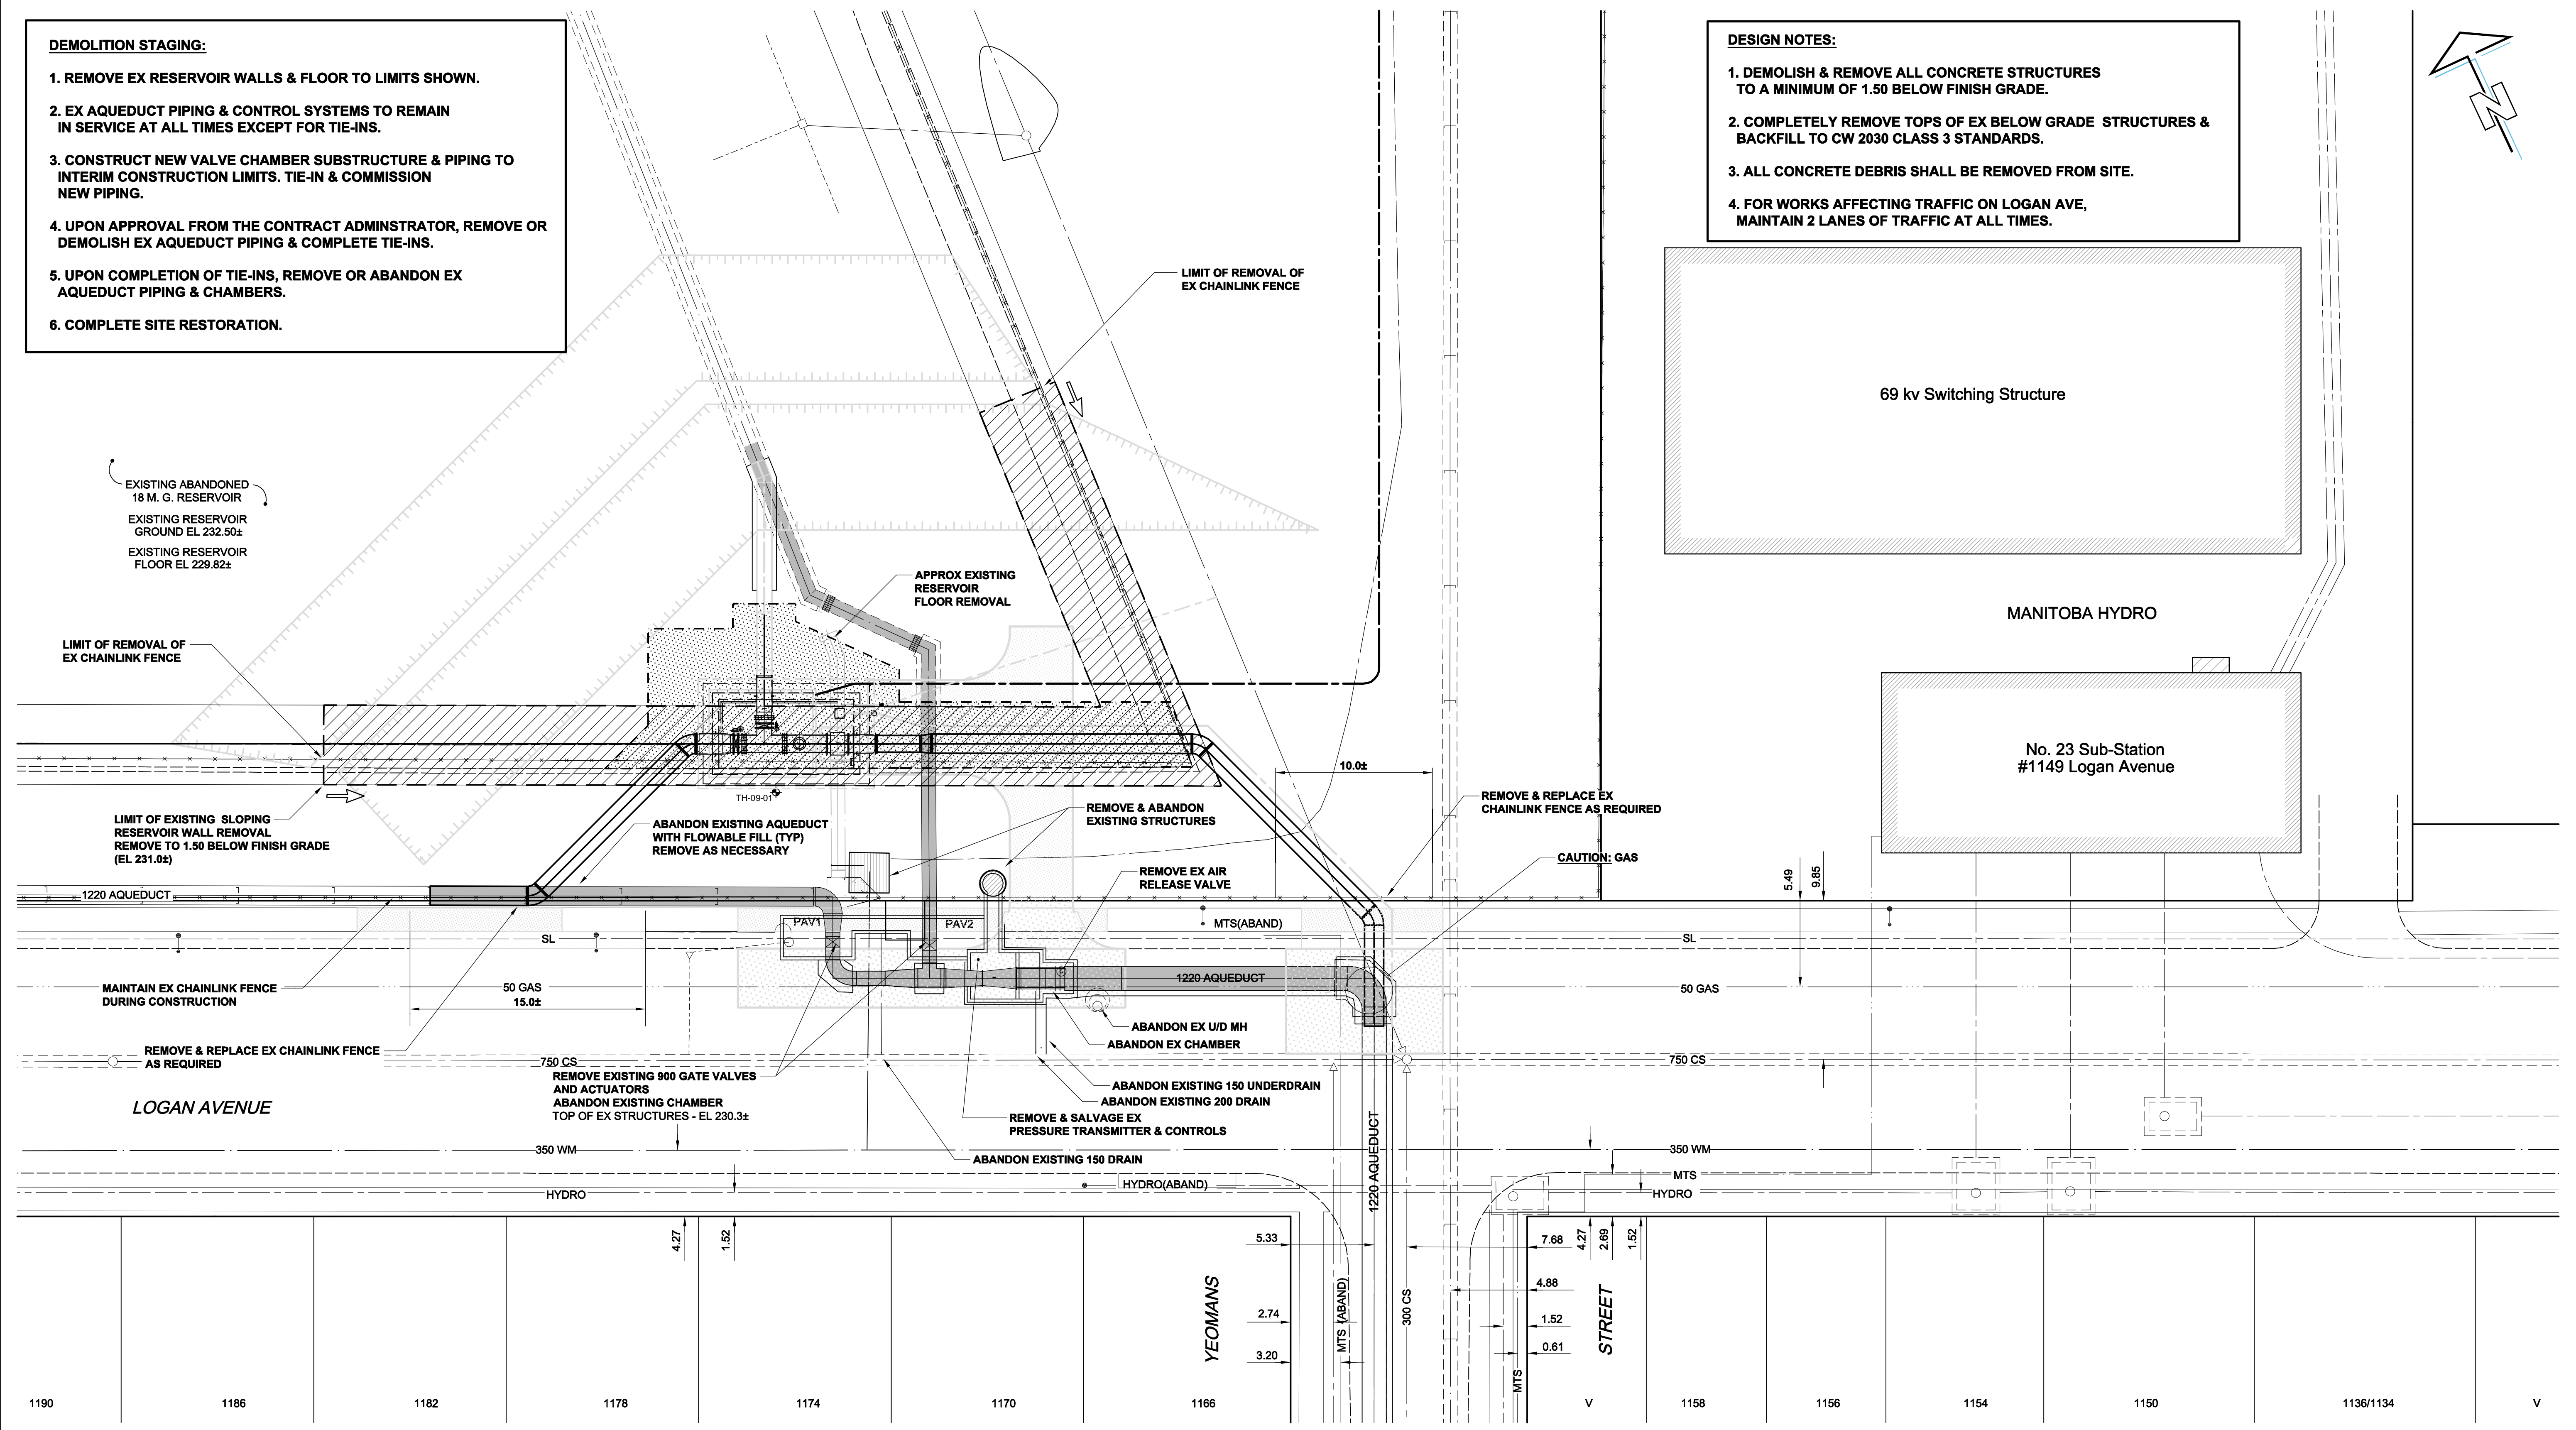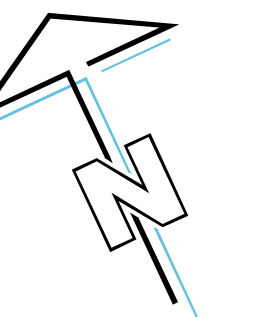

1190 1186 1182 1178 1174 1170 1166 1158 1156 1154 1150 1136/1134

LOCATION APPROVED UNDERGROUND STRUCTURES

SUPR. U/G STRUCTURES	DATE	COMMITTEE

NOTE: LOCATION OF UNDERGROUND STRUCTURES AS SHOWN ARE BASED ON THE BEST INFORMATION AVAILABLE. BUT NO GUARANTEE IS GIVEN THAT ALL EXISTING UTILITIES ARE SHOWN OR THAT THE GIVEN LOCATIONS ARE EXACT. CONFIRMATION OF EXISTENCE AND EXACT LOCATION OF ALL SERVICES MUST BE OBTAINED FROM THE INDIVIDUAL UTILITIES BEFORE PROCEEDING WITH CONSTRUCTION.



DESIGNED BY	MGM/ADB	CHECKED BY	M. McDonald
DRAWN BY	WJd/ADL	APPROVED BY	Bryan Weber
HOR. SCALE	1:200	RELEASED FOR CONSTRUCTION	K. Z.
VERT. SCALE	-	DATE	Feb 9/10

PROFESSIONAL'S SEAL
 Revision '0'
 Issued for Construction
 WAS SEALED BY
 C. C. MACEY
 AND DATED
 08 Feb 2010
 CONSULTANT DRAWING NO.
 D265-250-00_01-C-1001_RX.dwg

THE CITY OF WINNIPEG
 WATER AND WASTE DEPARTMENT

BRANCH 1 AQUEDUCT VALVE CHAMBER AT McPHILLIPS STREET PUMPING STATION

CIVIL
 ABANDONMENTS, DEMOLITION & TEMPORARY WORKS

SHEET 3 OF 28
 CITY DRAWING NUMBER
 D-11913
 REV 0

BID OPPORTUNITY NO. 16-2010